


SNEDE C-C

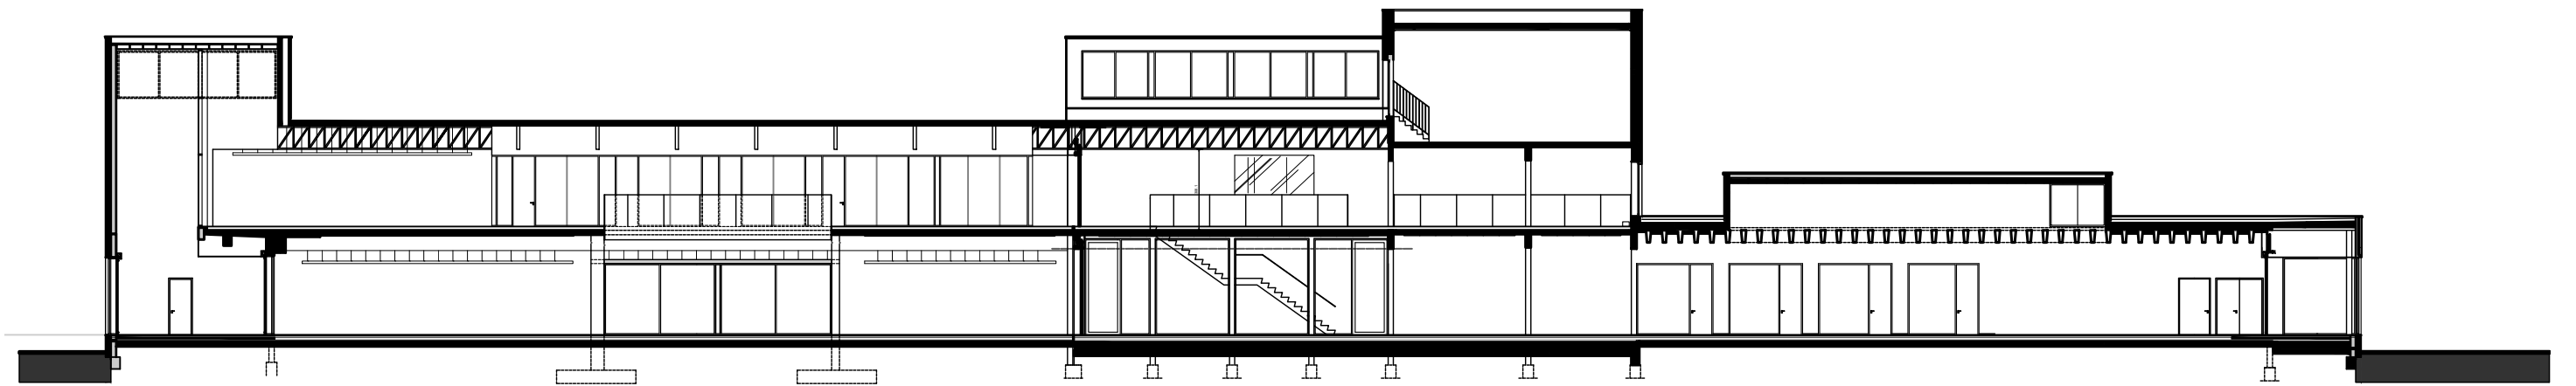

SNEDE D-D

0 2.5 5 12.5M