


OUTLINE OF SHED  
BEYOND


TD-22

TD-25

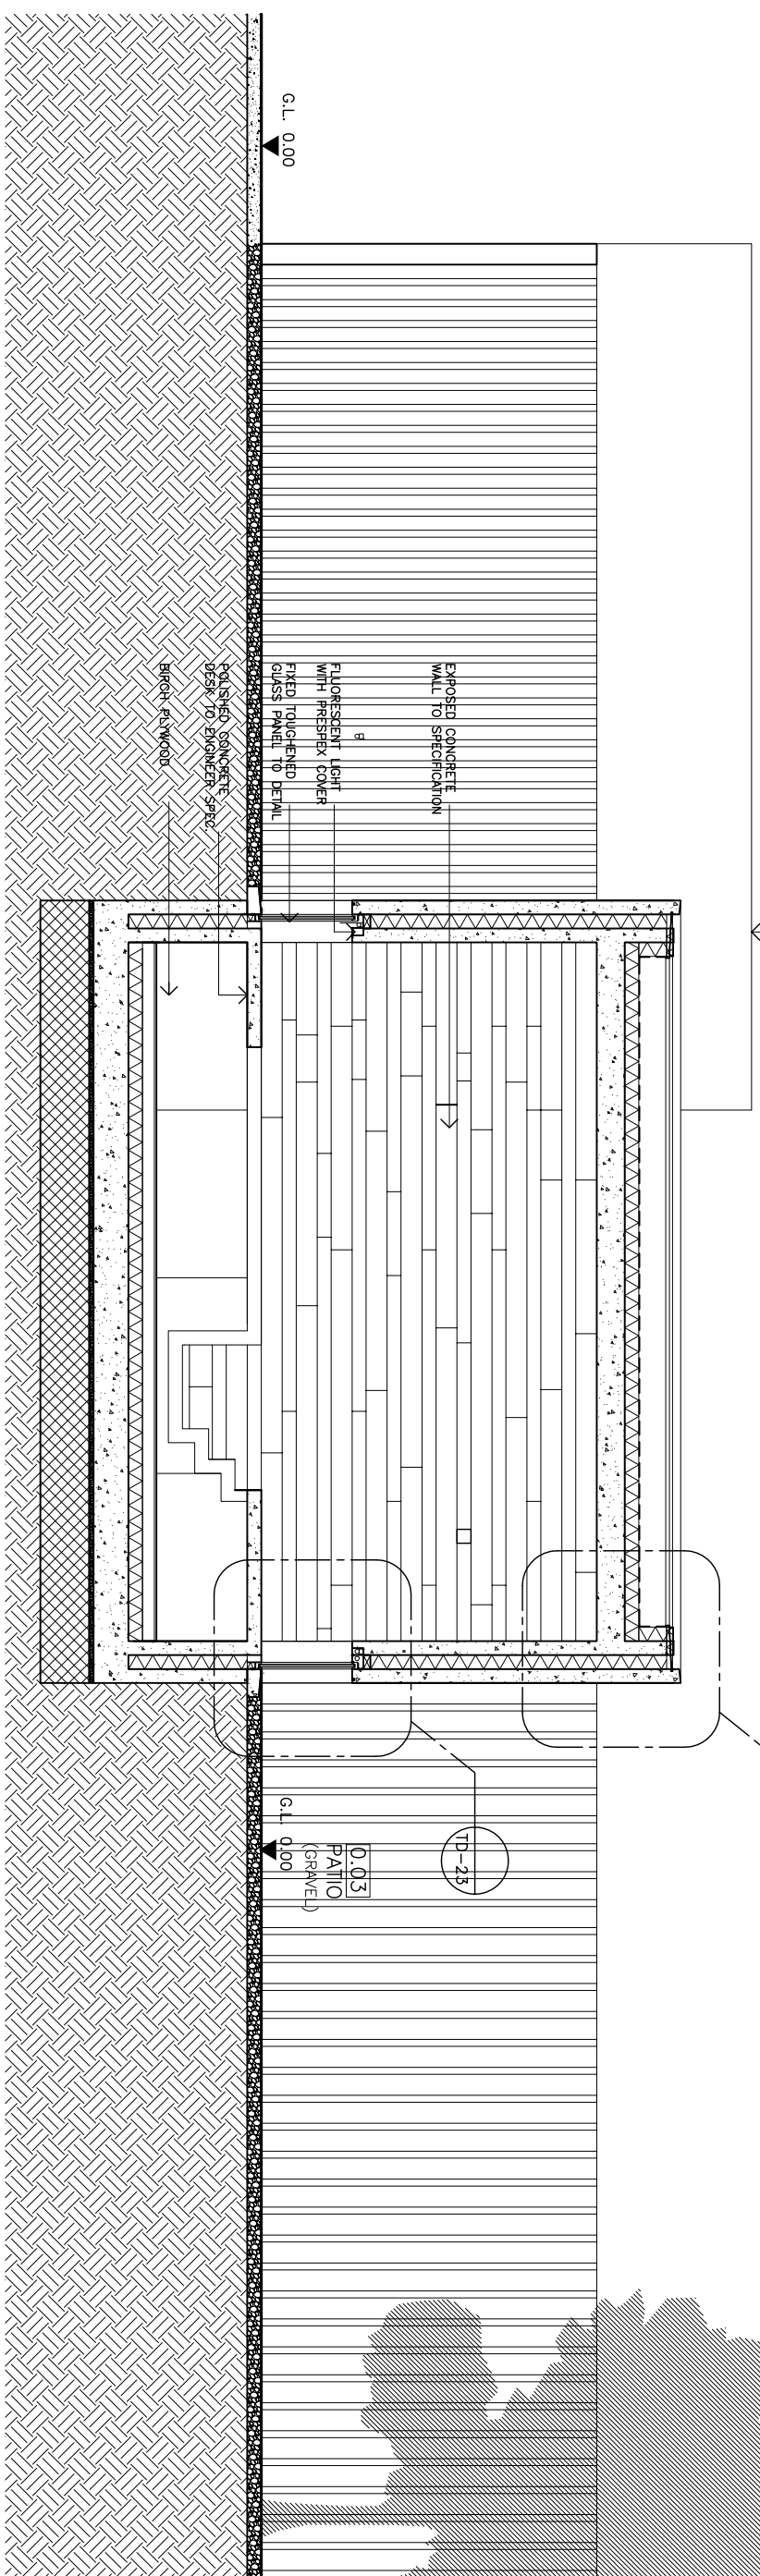

LANE PATIO PATIO PATIO PATIO GARDEN

1 SECTION A-A  
SCALE 1:50/A3

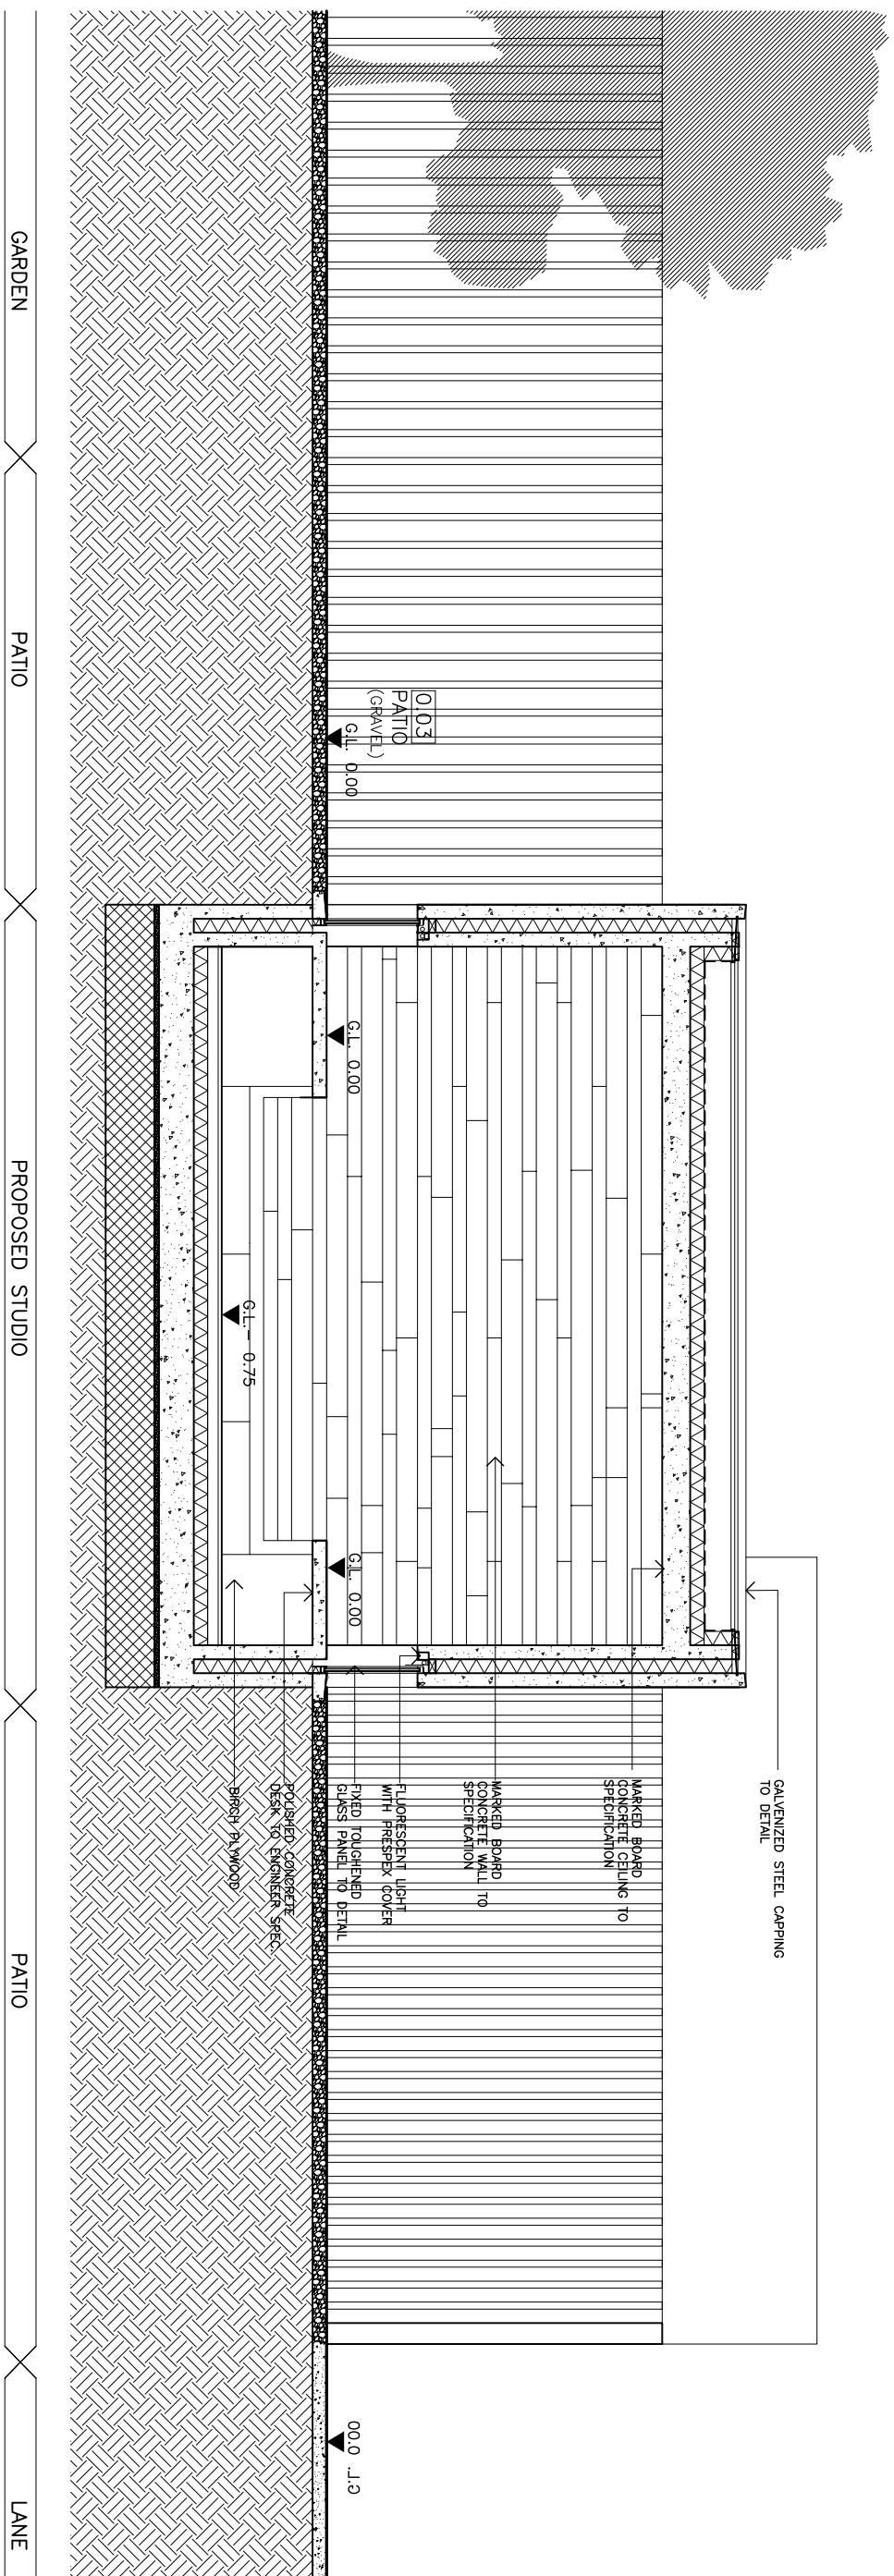

GARDEN PATIO PATIO PROPOSED STUDIO PATIO PATIO LANE

2 OPPOSITE INTERNAL ELEVATION  
SCALE 1:50/A3