

CONTRACT
RATHEN LODGE, FRASEBURGH
FOR MR. AND MRS. JACK

BENCHES - SEAT 2

CONTRACT NO.
GR5925

DRAWING REF.

MATERIAL TYPE/FINISH
SILVER GREY GRANITE (POLISHED/PUNCHED)





DESCRIPTION / DETAILS

| MARK | QUANTITY No | LENGTH mm | WIDTH mm | HEIGHT mm | WEIGHT kg. | Total M ² |
|------|----------------|--------------|-------------|--------------|---------------|-------------------------|
| B2 | 1 | 2000 | 550 | 480 | 1426 | 1.10 |

POLISHED FINISH TO ALL EXPOSED FACES ON THE TOP, PUNCHED FINISH TO ALL EXPOSED FACES TO THE BOTTOM AS SHOWN
ALL RADIUSED EDGES ARE TO BE 50 mm
ALL OTHER SURFACES ARE TO BE SAWN.

| SHEET NO. | REV. |
|-----------|------|
| 10 | |

| PREPARED BY | GD | DATE |
|-------------|----|------------|
| CHECKED BY | | 20/06/2016 |

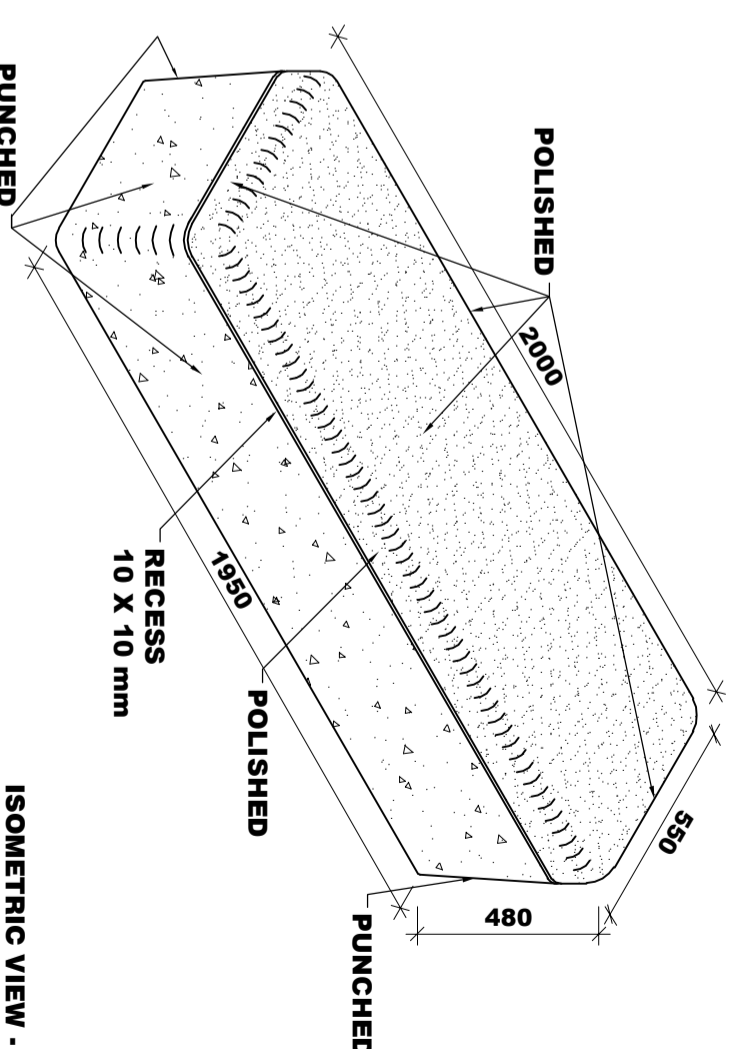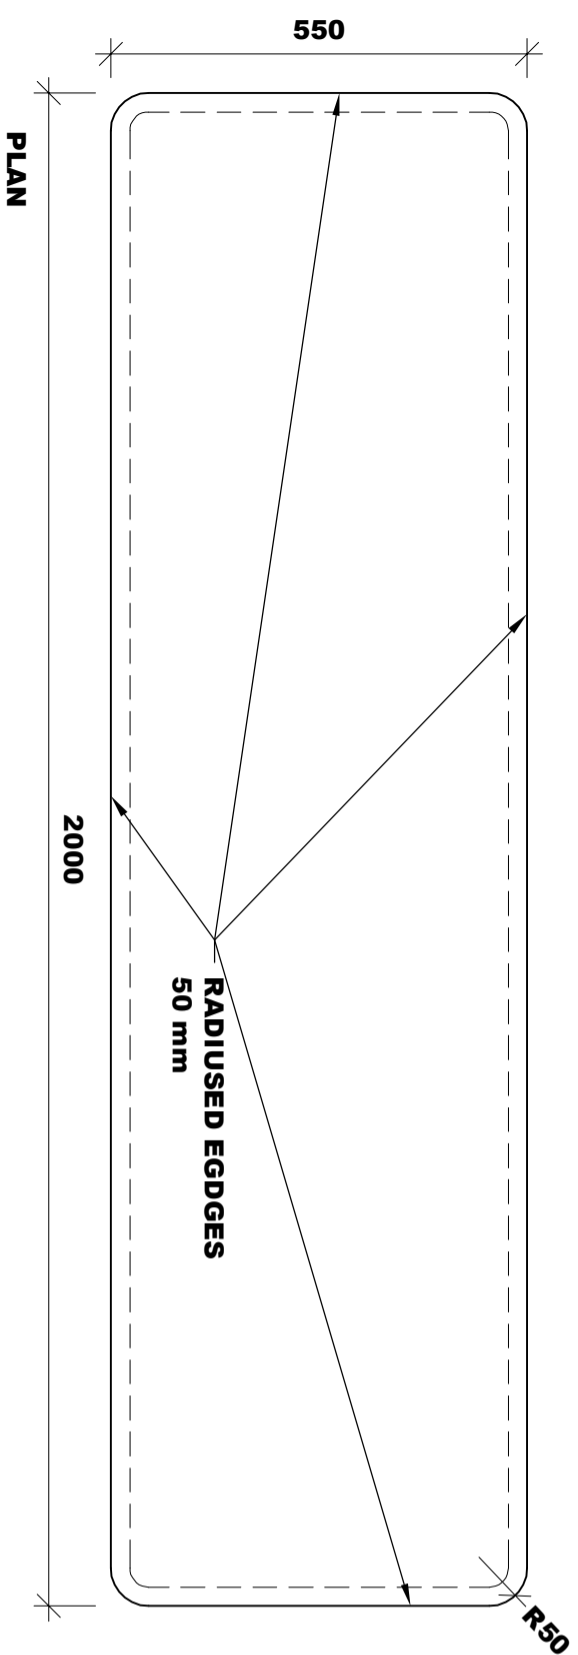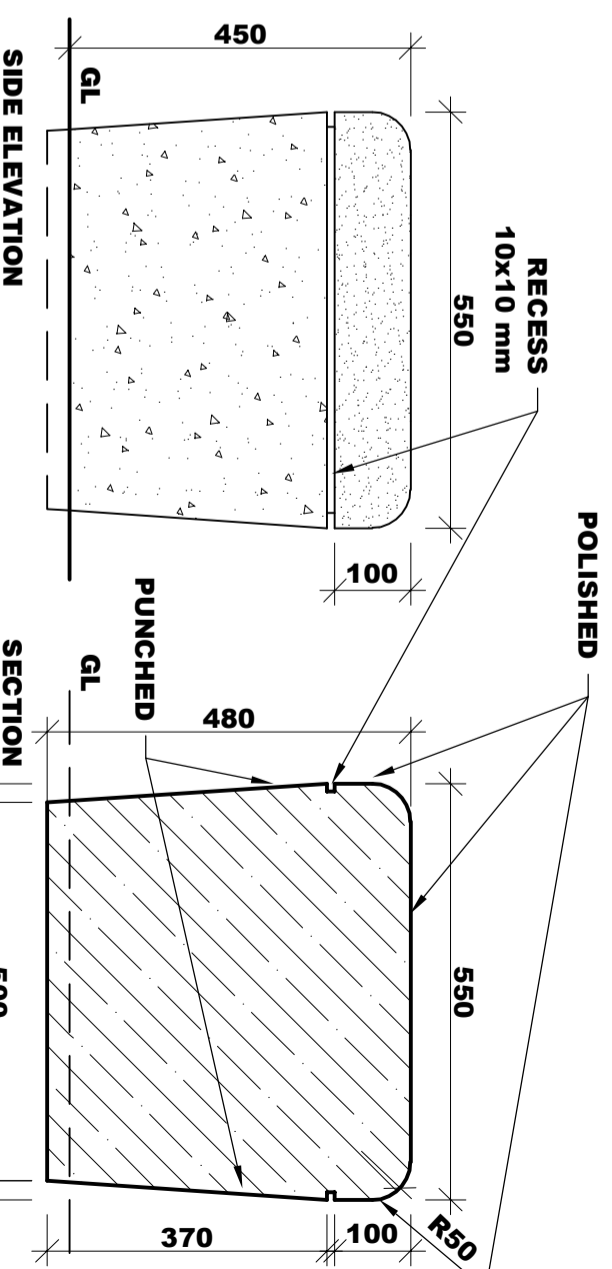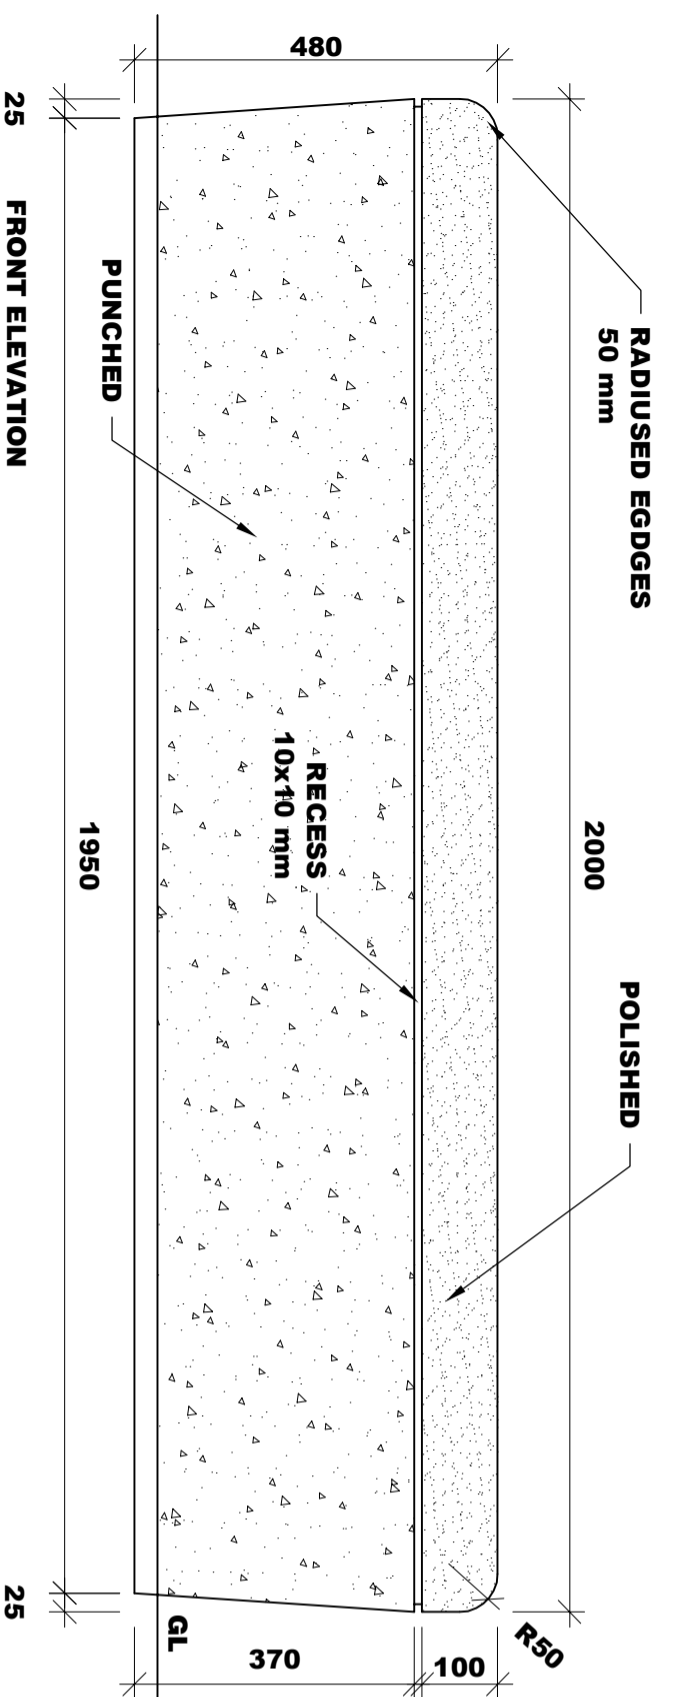

SCALE 1:10

ISOMETRIC VIEW - SCALE 1:20