


WEST ELEVATION

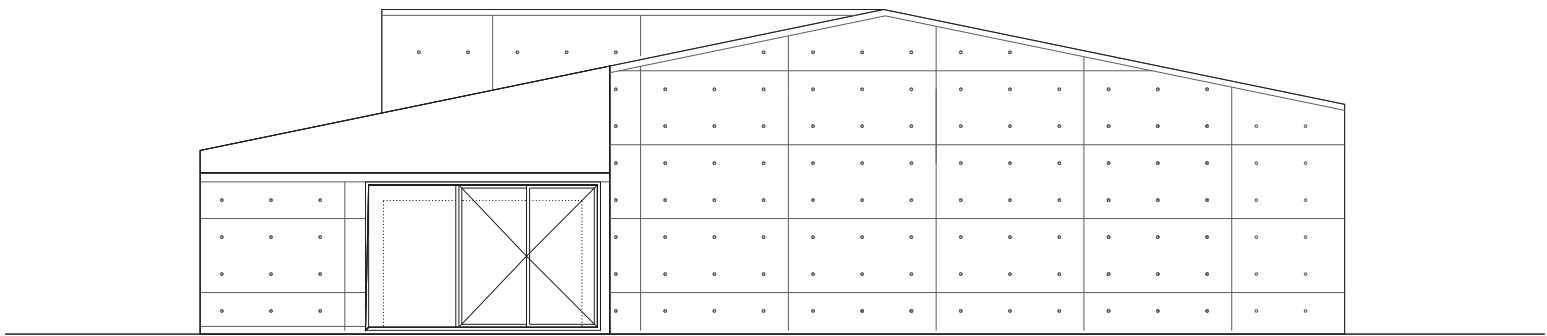

IN