


WEST ELEVATION

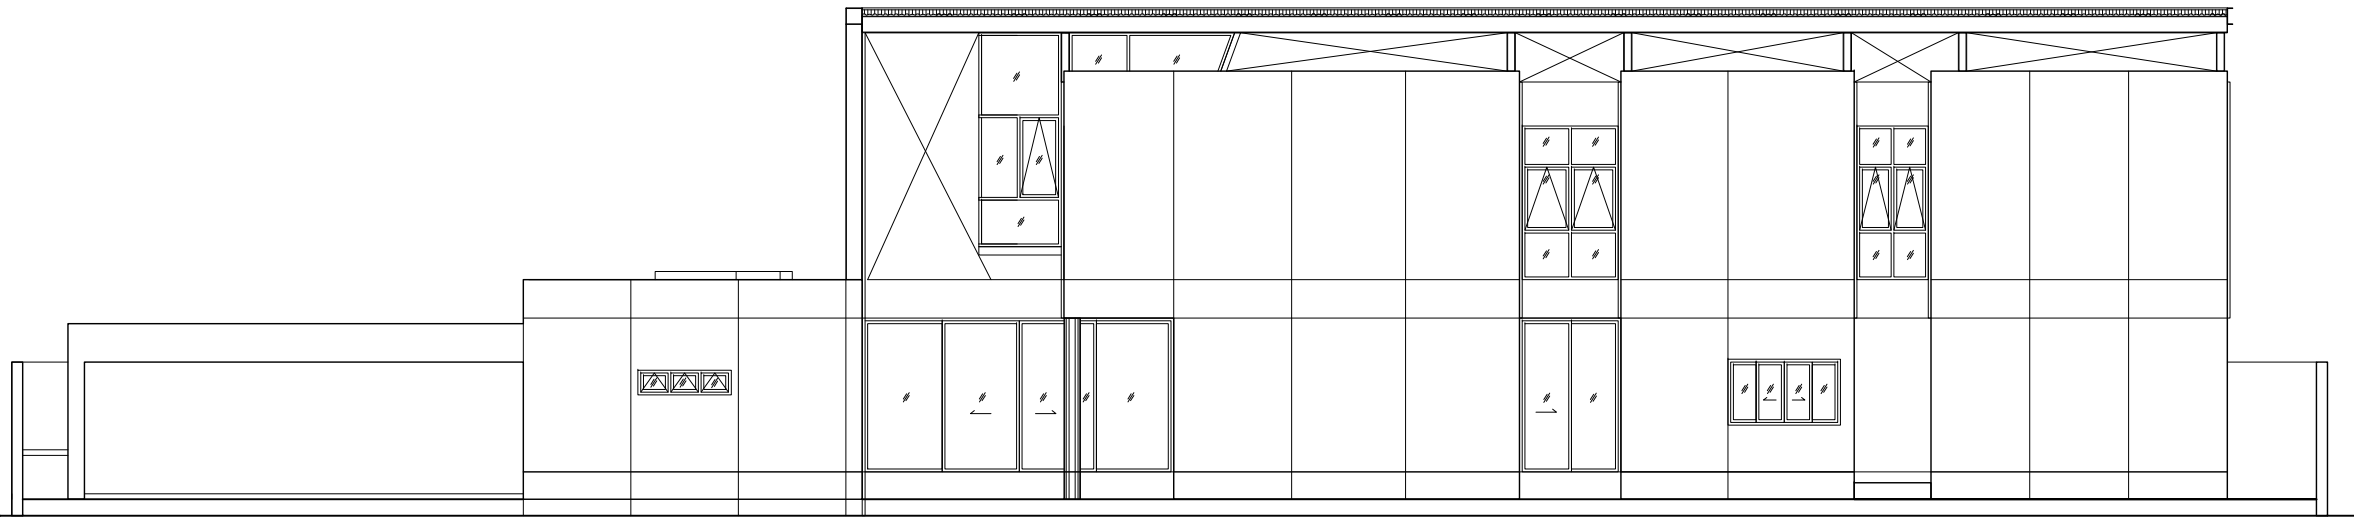

SOUTH ELEVATION

