


LOWER GROUND FLOOR PLAN

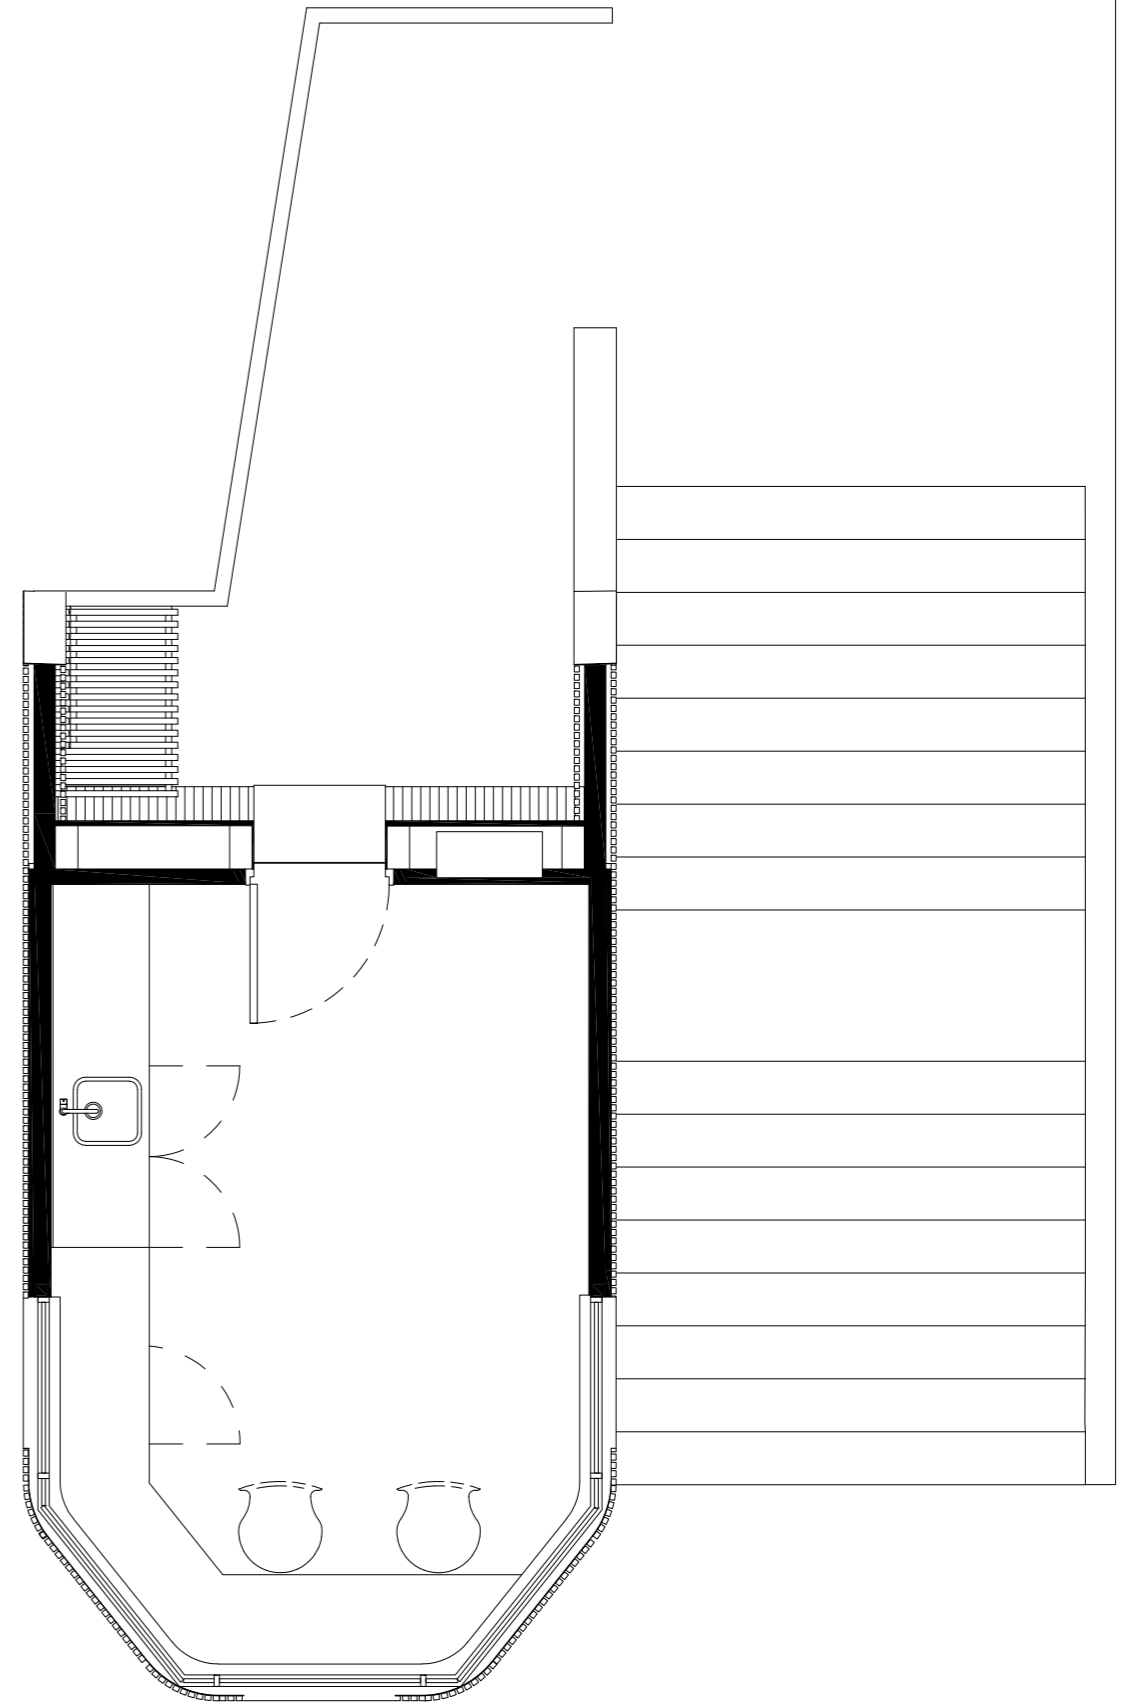

GROUND FLOOR PLAN

0 0.5m 1m 1.5m 2m 2.5m

1:50  
GROUND FLOOR PLAN

