



concept

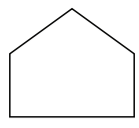


house



landscape

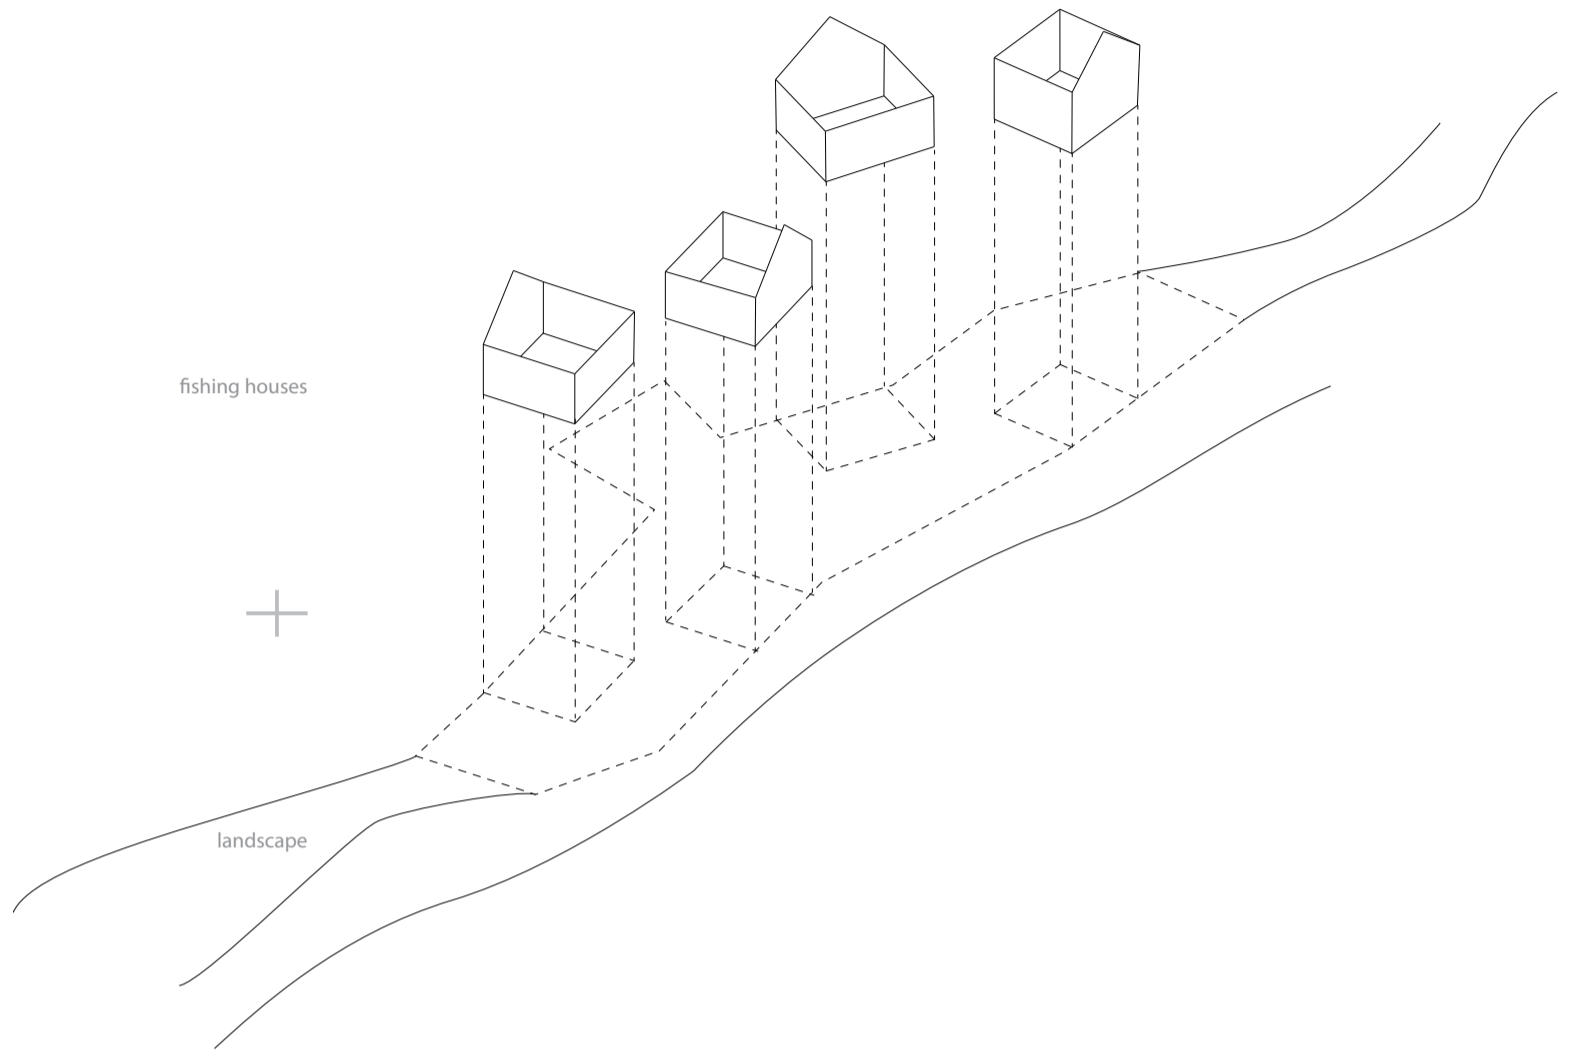

new day care centre

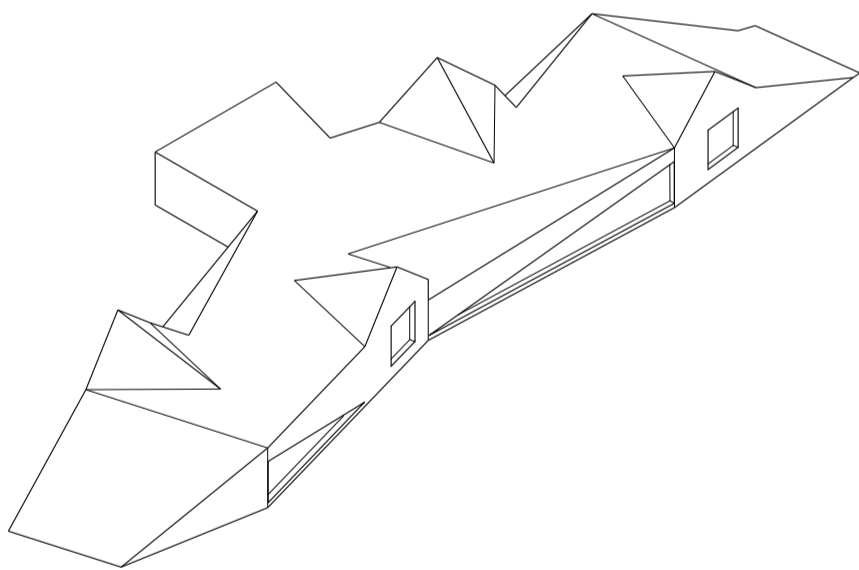

spatial distribution

