


ROOF

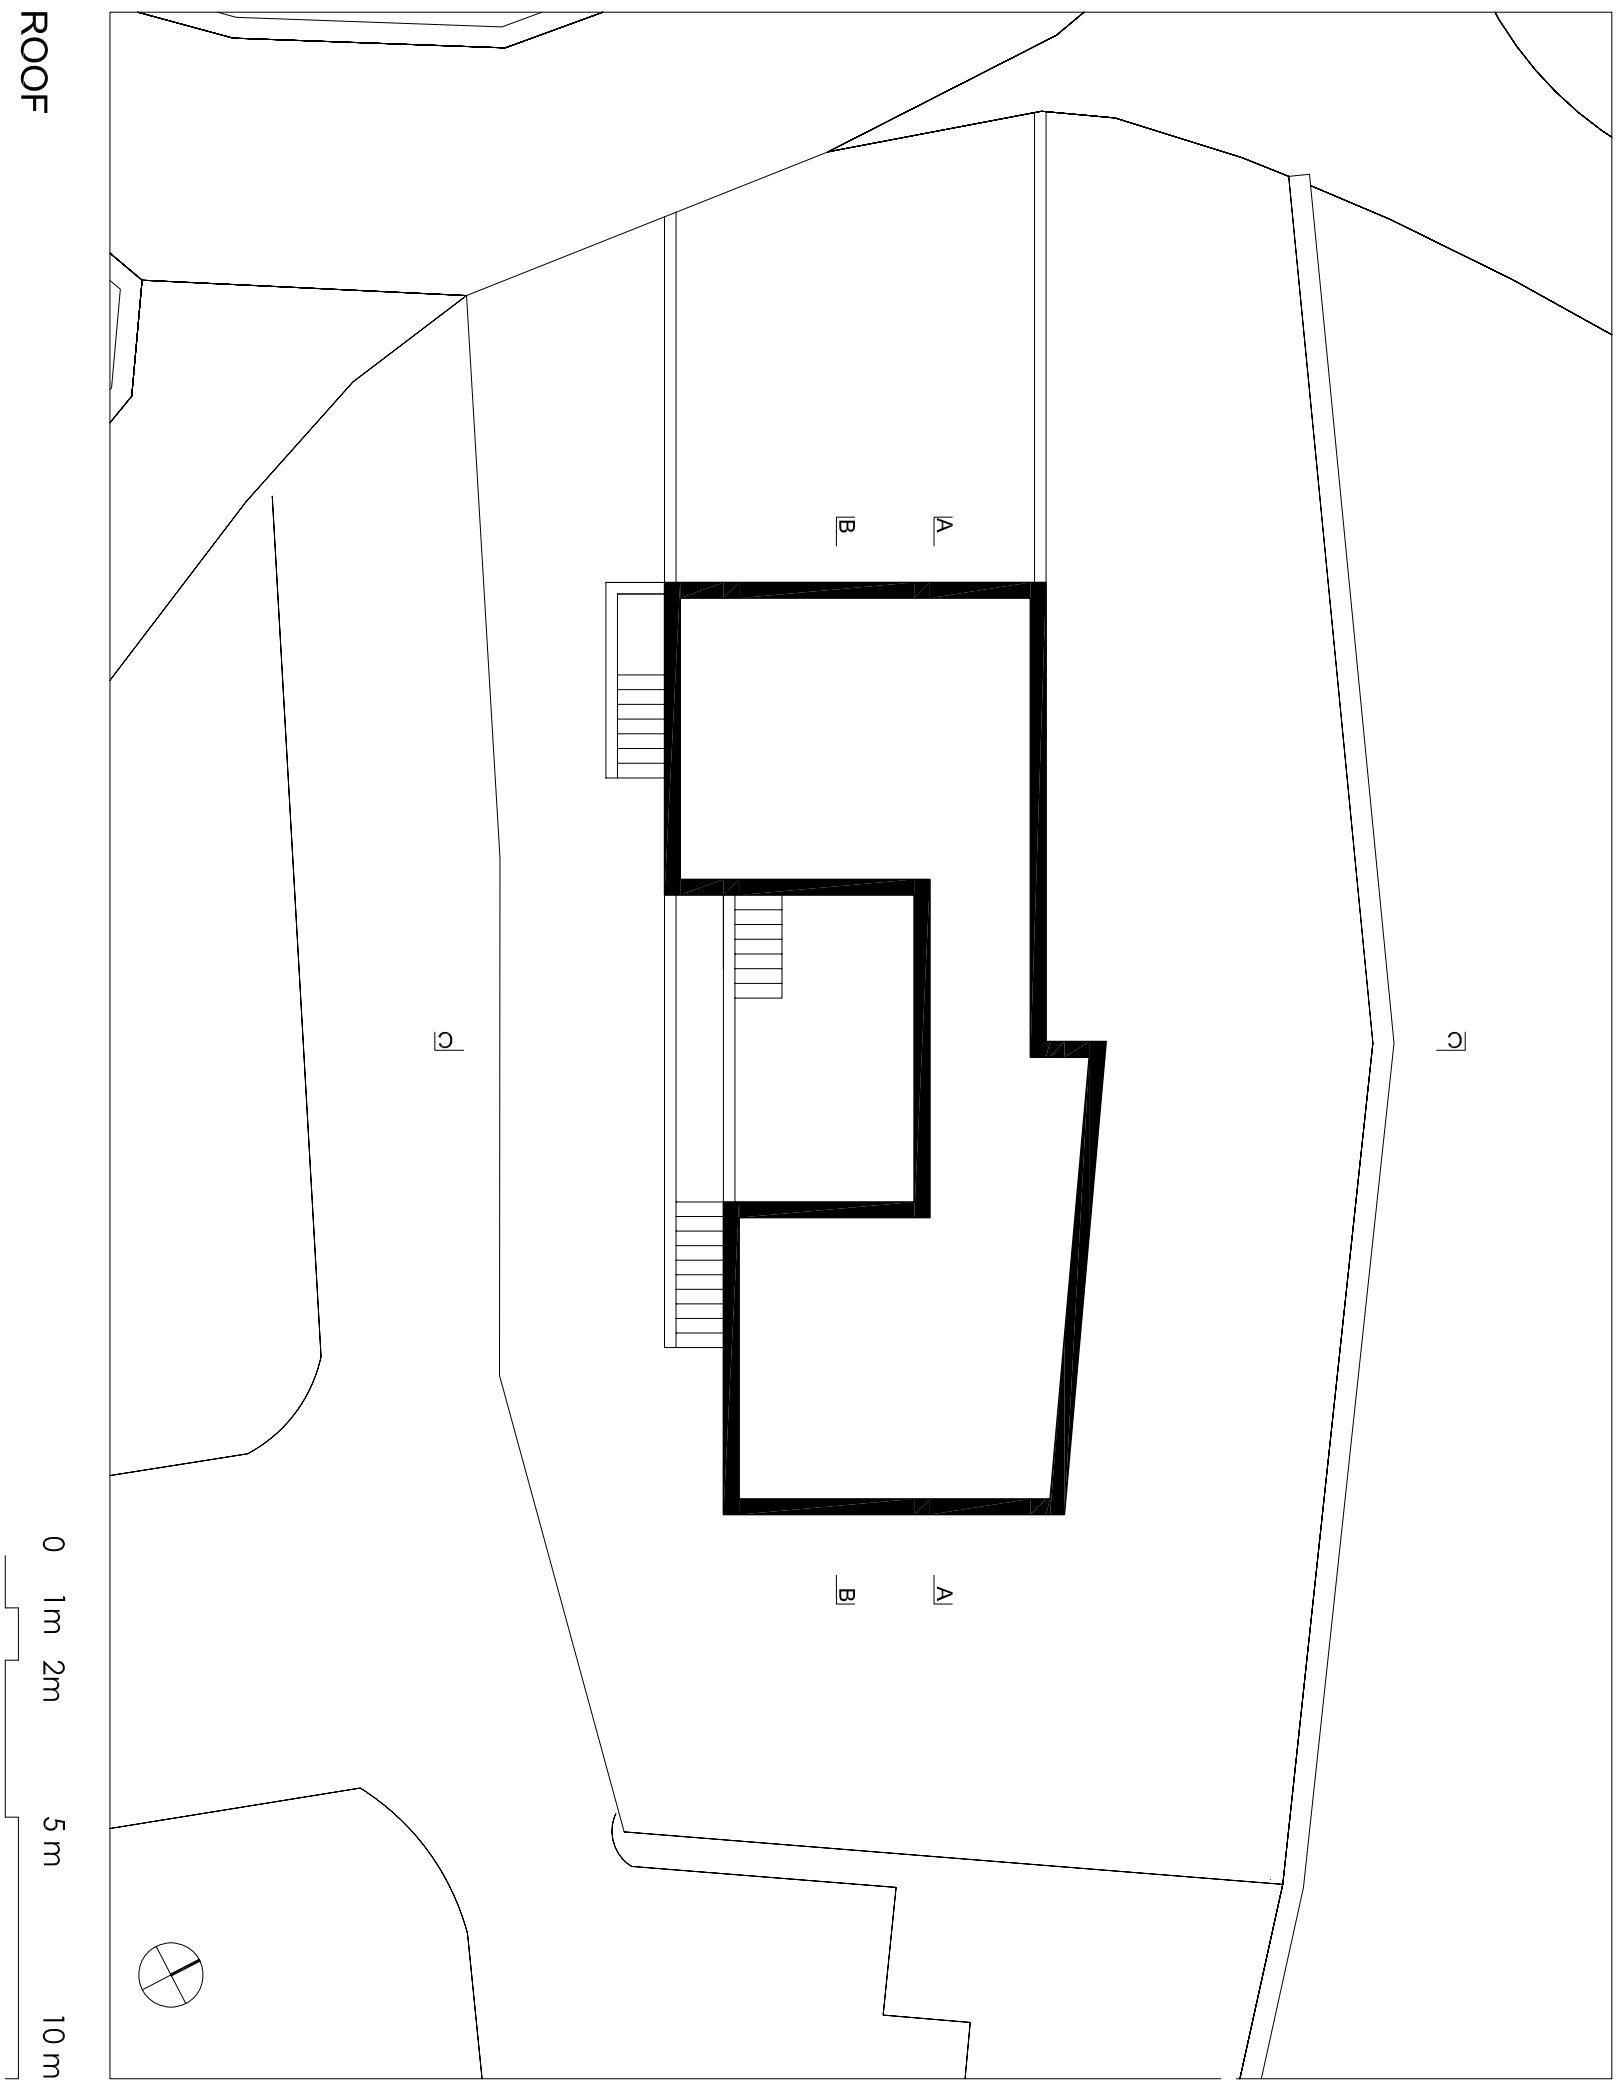

HOUSE IN LUMINO
TICINO - SWITZERLAND

DAVIDE MACULLO ARCHITECTS