


PLAN

1:500

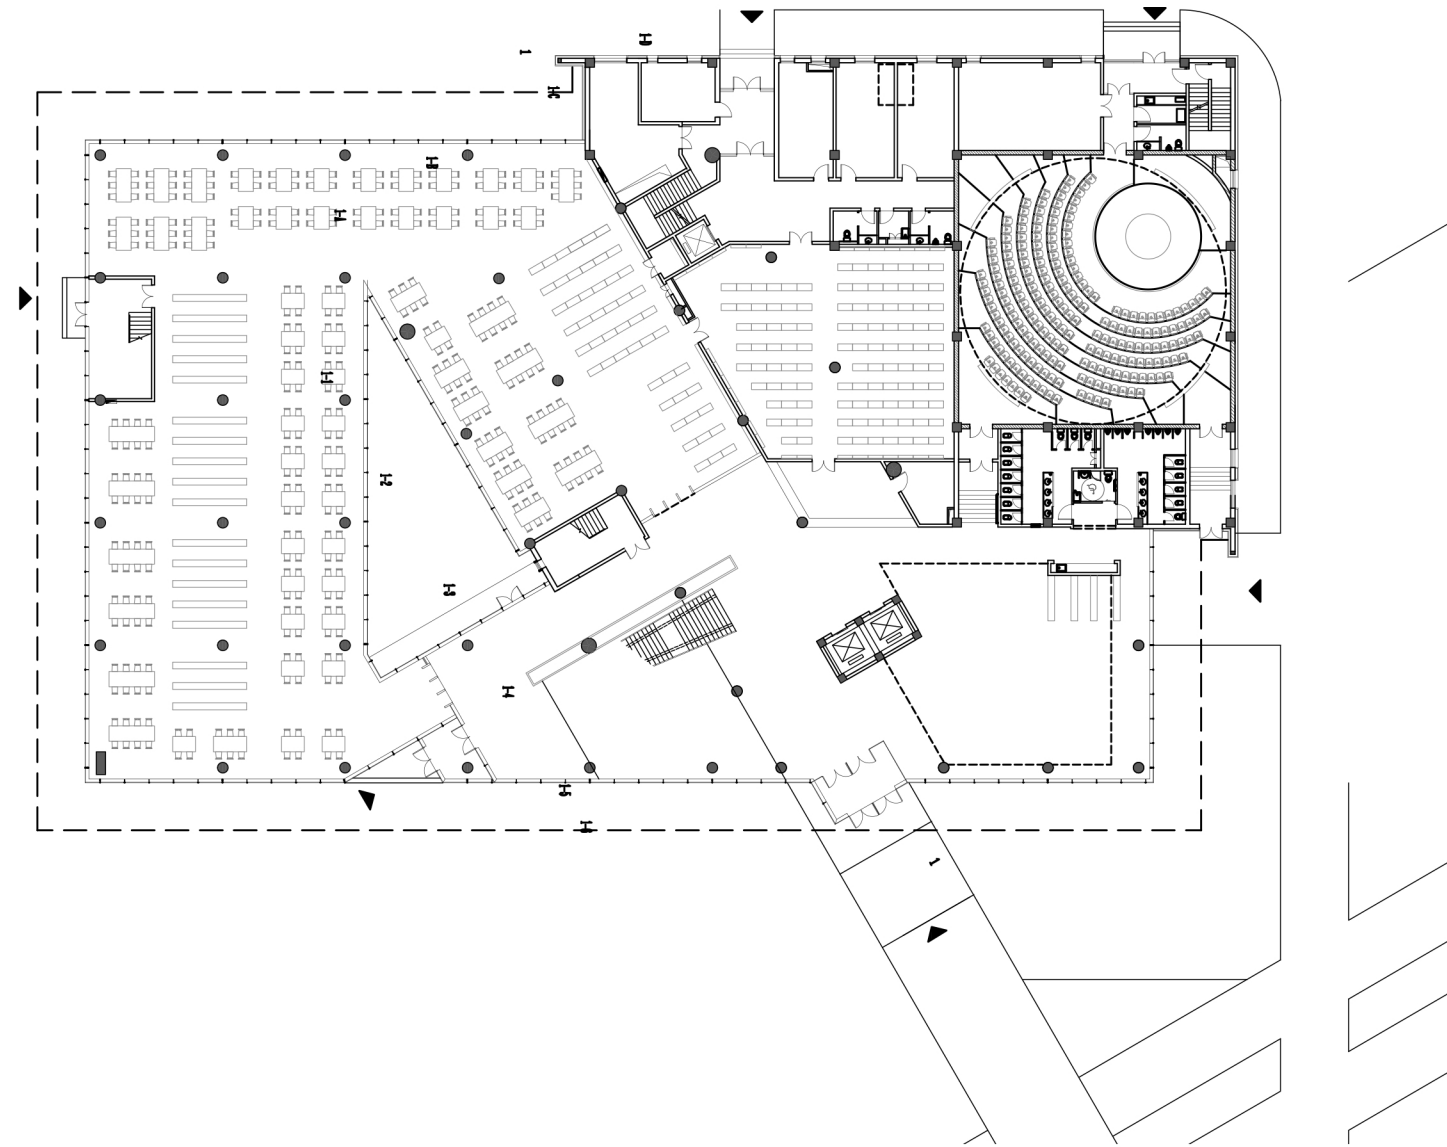

GROUND FLOOR