



Section

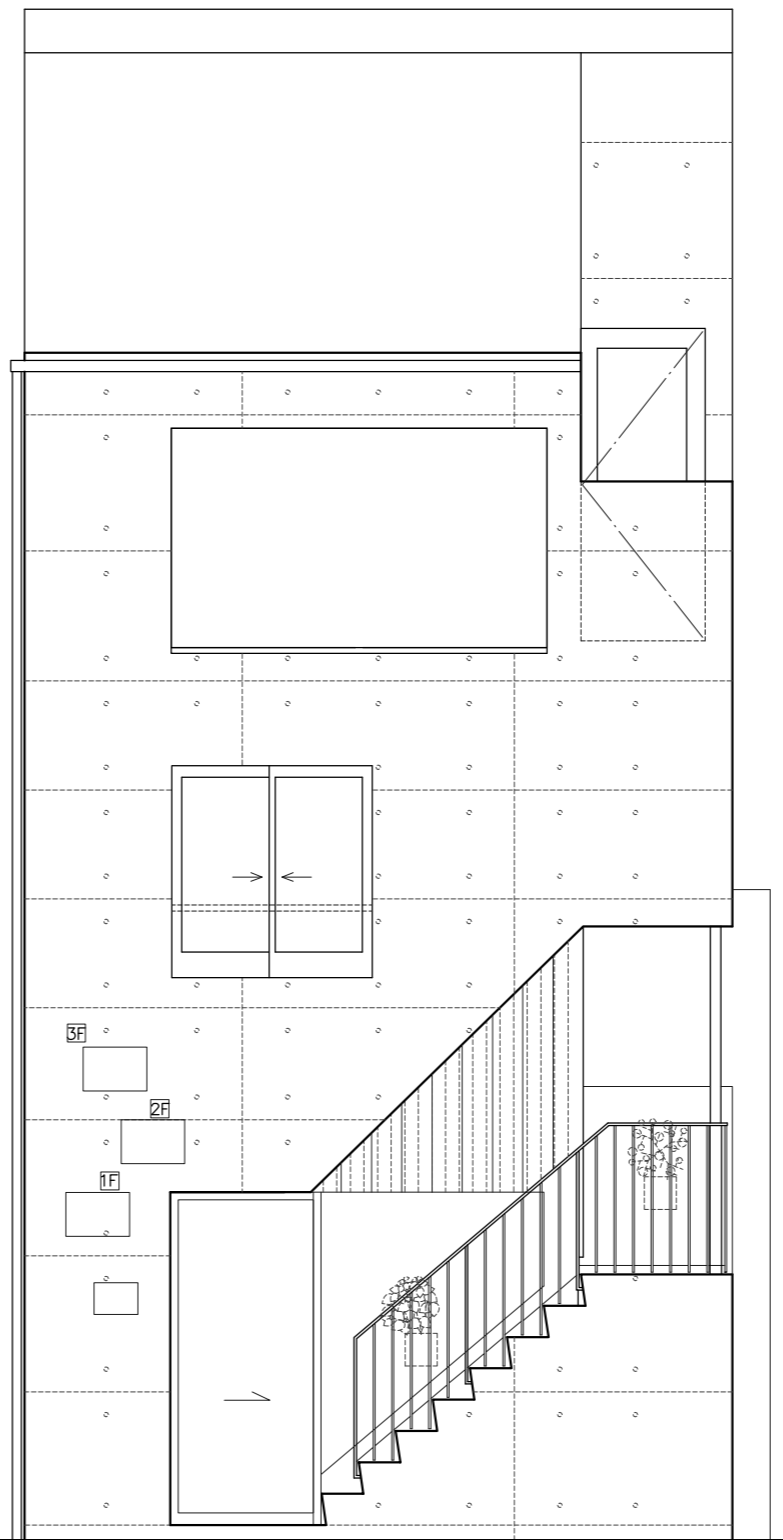

North Elevation

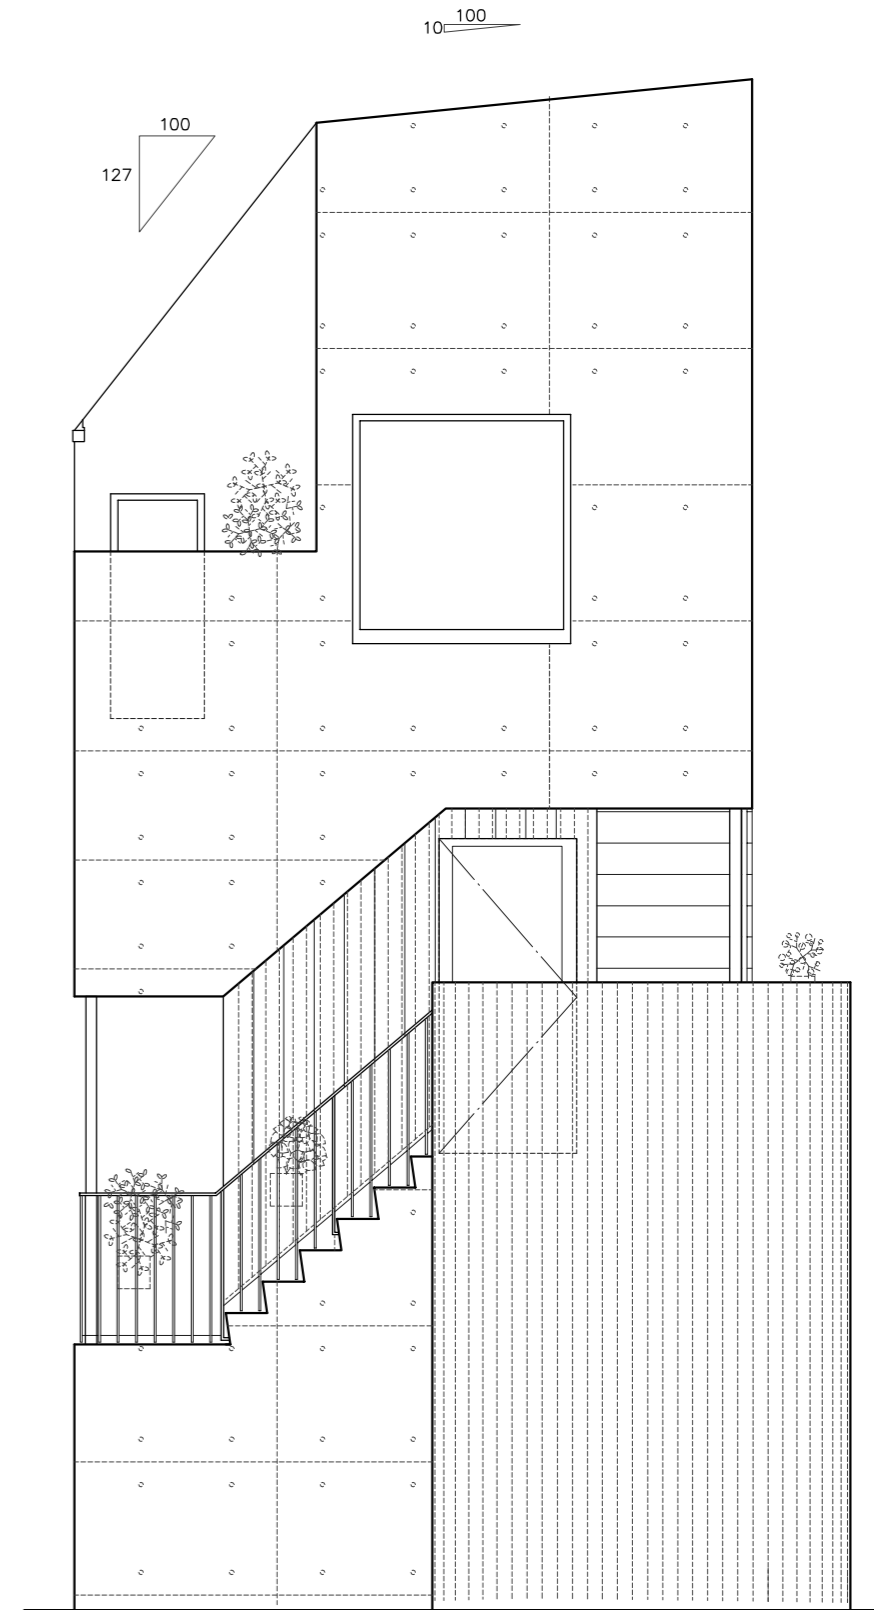

West Elevation