


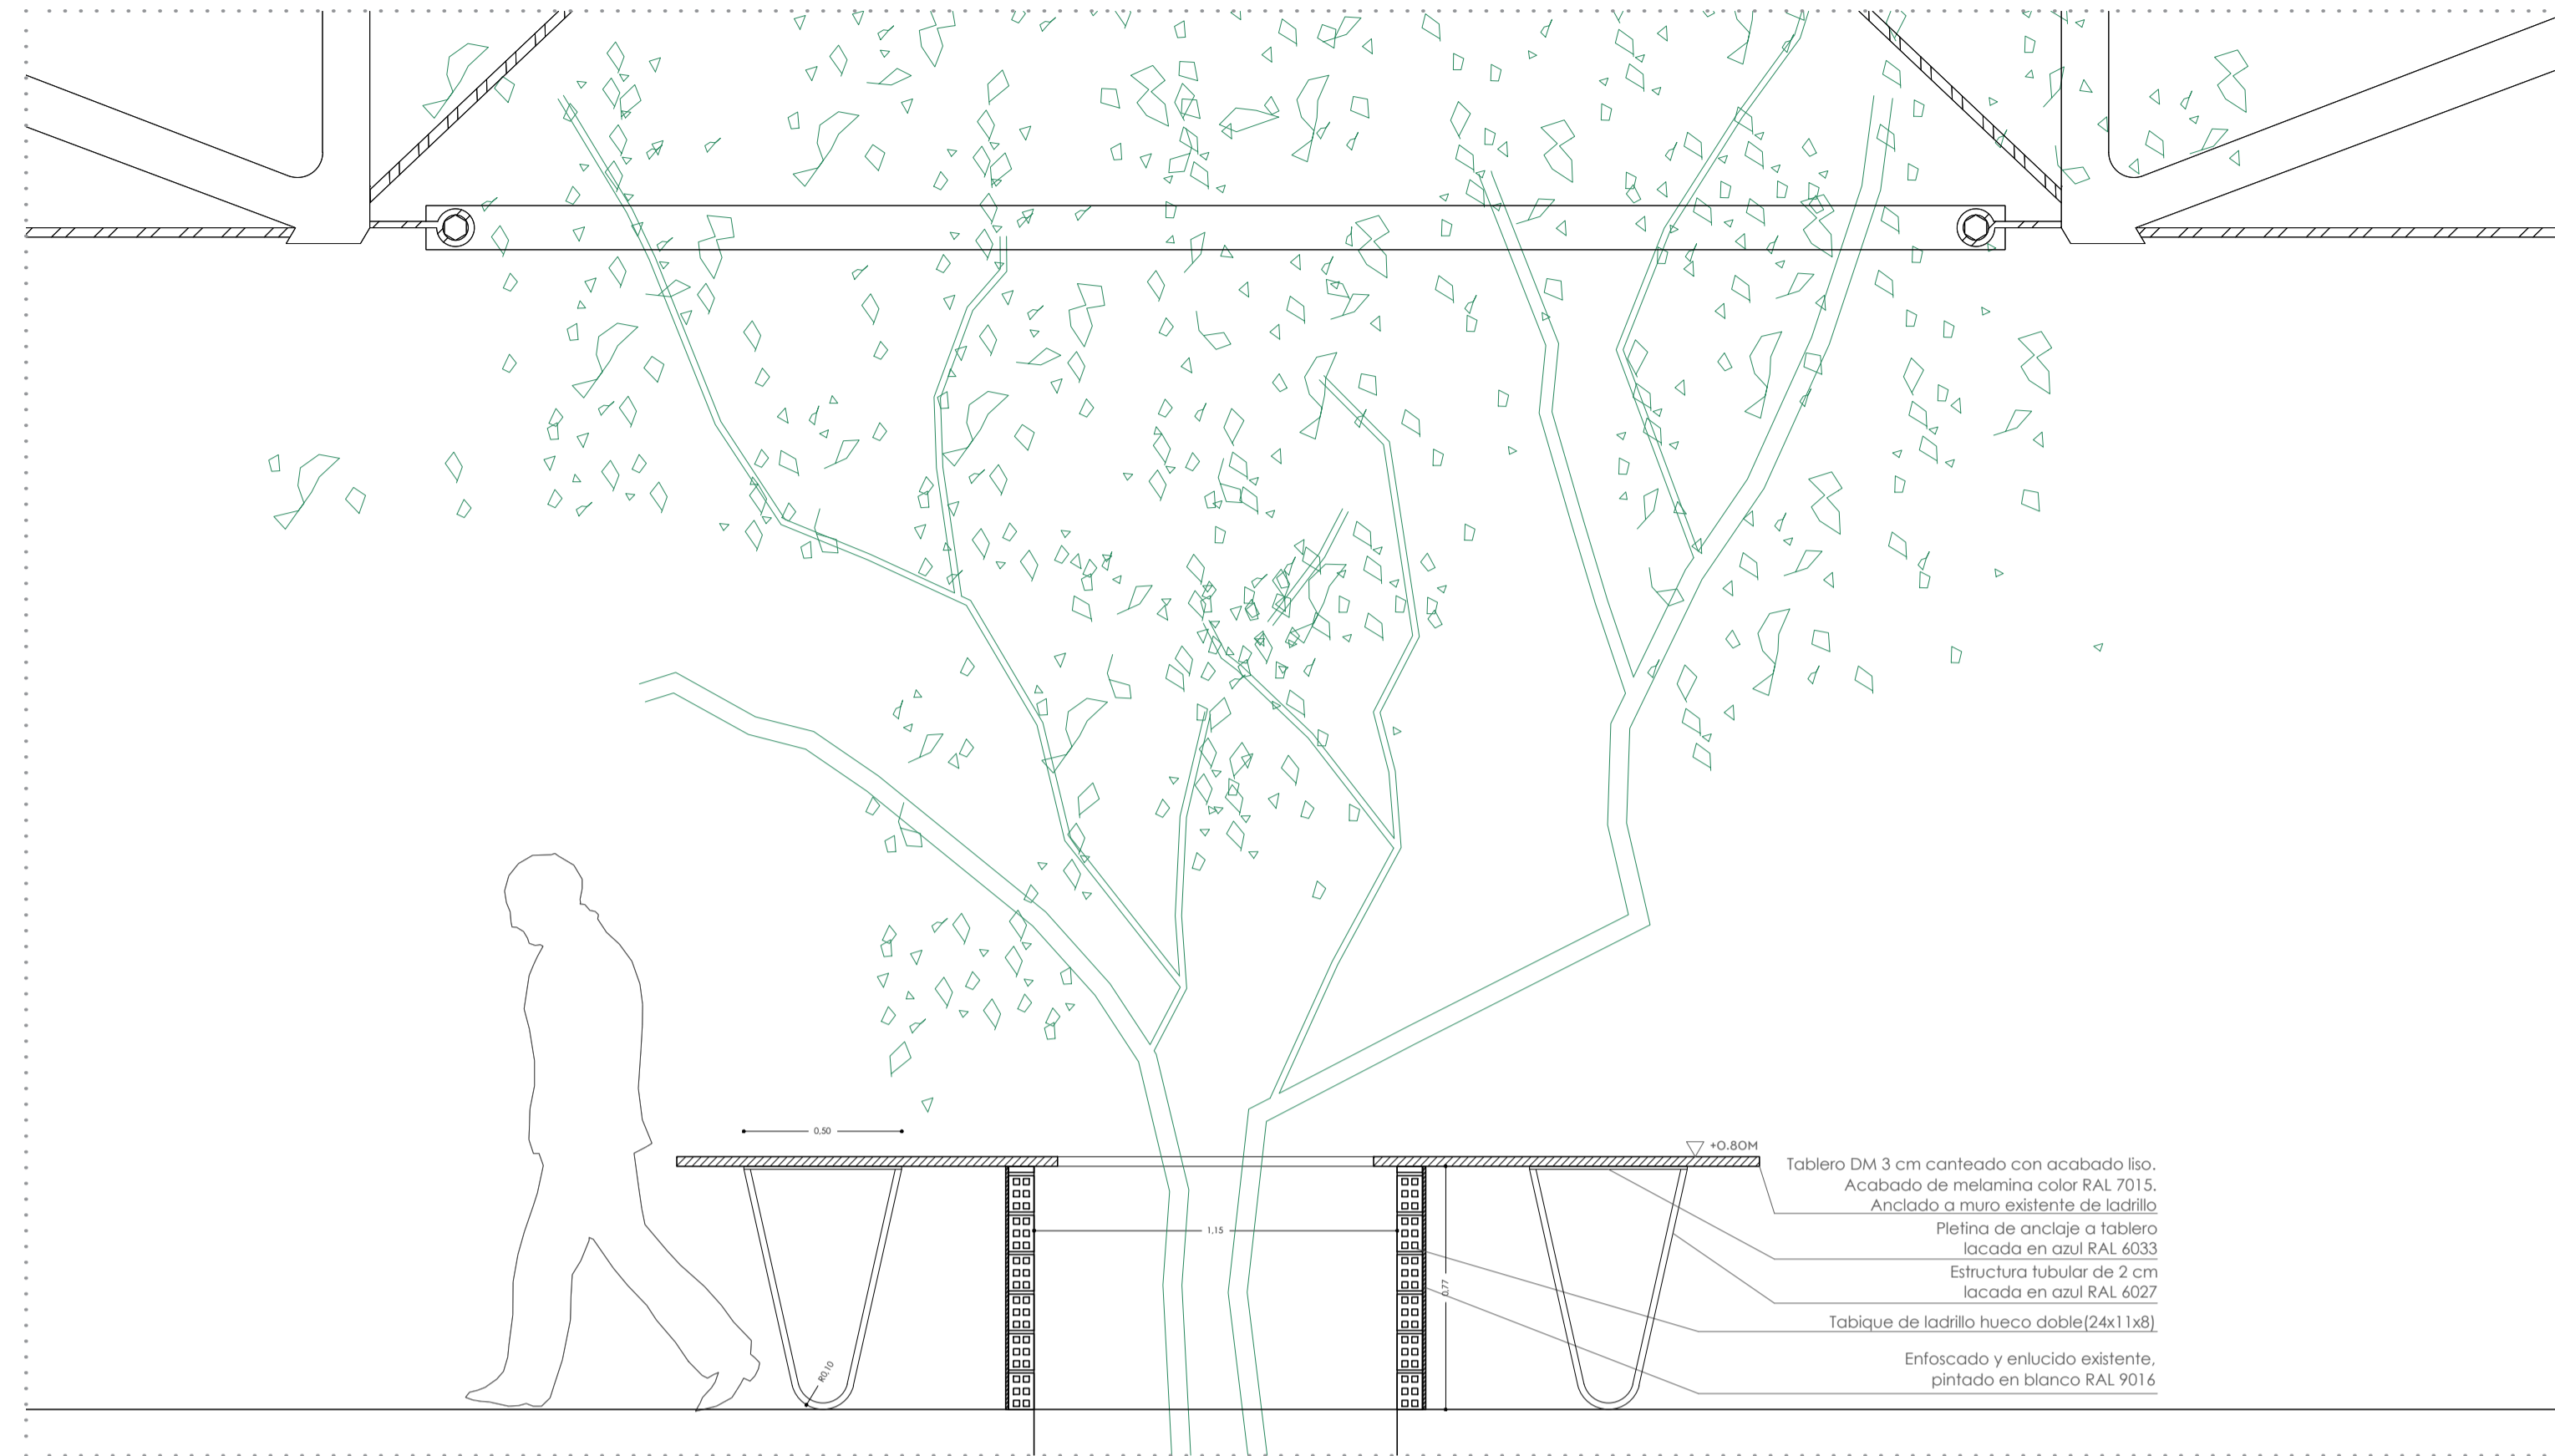


SECCIÓN\_DETALLE




**RAL 7015**

Gris pizarra  
Pantone ≈446

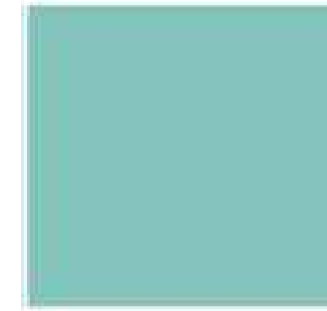

**RAL 6027**

Verde luminoso  
Pantone ≈631

 

**RAL 9016**

Blanco tráfico  
Pantone ≈705

# FICUS OFFICE

OFFICE REFURBISHMENT  
C/LÓPEZ DE HOYOS, 350 | MADRID | SPAIN |

CLIENT

**arquid**

**Group - IPS**  
Industrial Projects Services

PROJECT AUTHOR

**arquid**  
www.arquid.es

**Group - IPS**  
www.group-ips.com

PROYECTO DE EJECUCIÓN

## PR 01.3

REV 0

REPLANTEO\_MESA FICUS

REV.	CHANGES	DATE
REV 0	Comenzó	19/11/2019
REV 1		
REV 2		
REV 3		
REV 4		
REV 5		


PROJECT CODE	SCALE	PAPER	SCALE	PAPER
I476	1/50	A1		A3



SIGNATURE: BEGOÑA SOTO TRUJILLO

REG. NUMBER: 16.764

PLANTA\_REPLANTEO FORMA

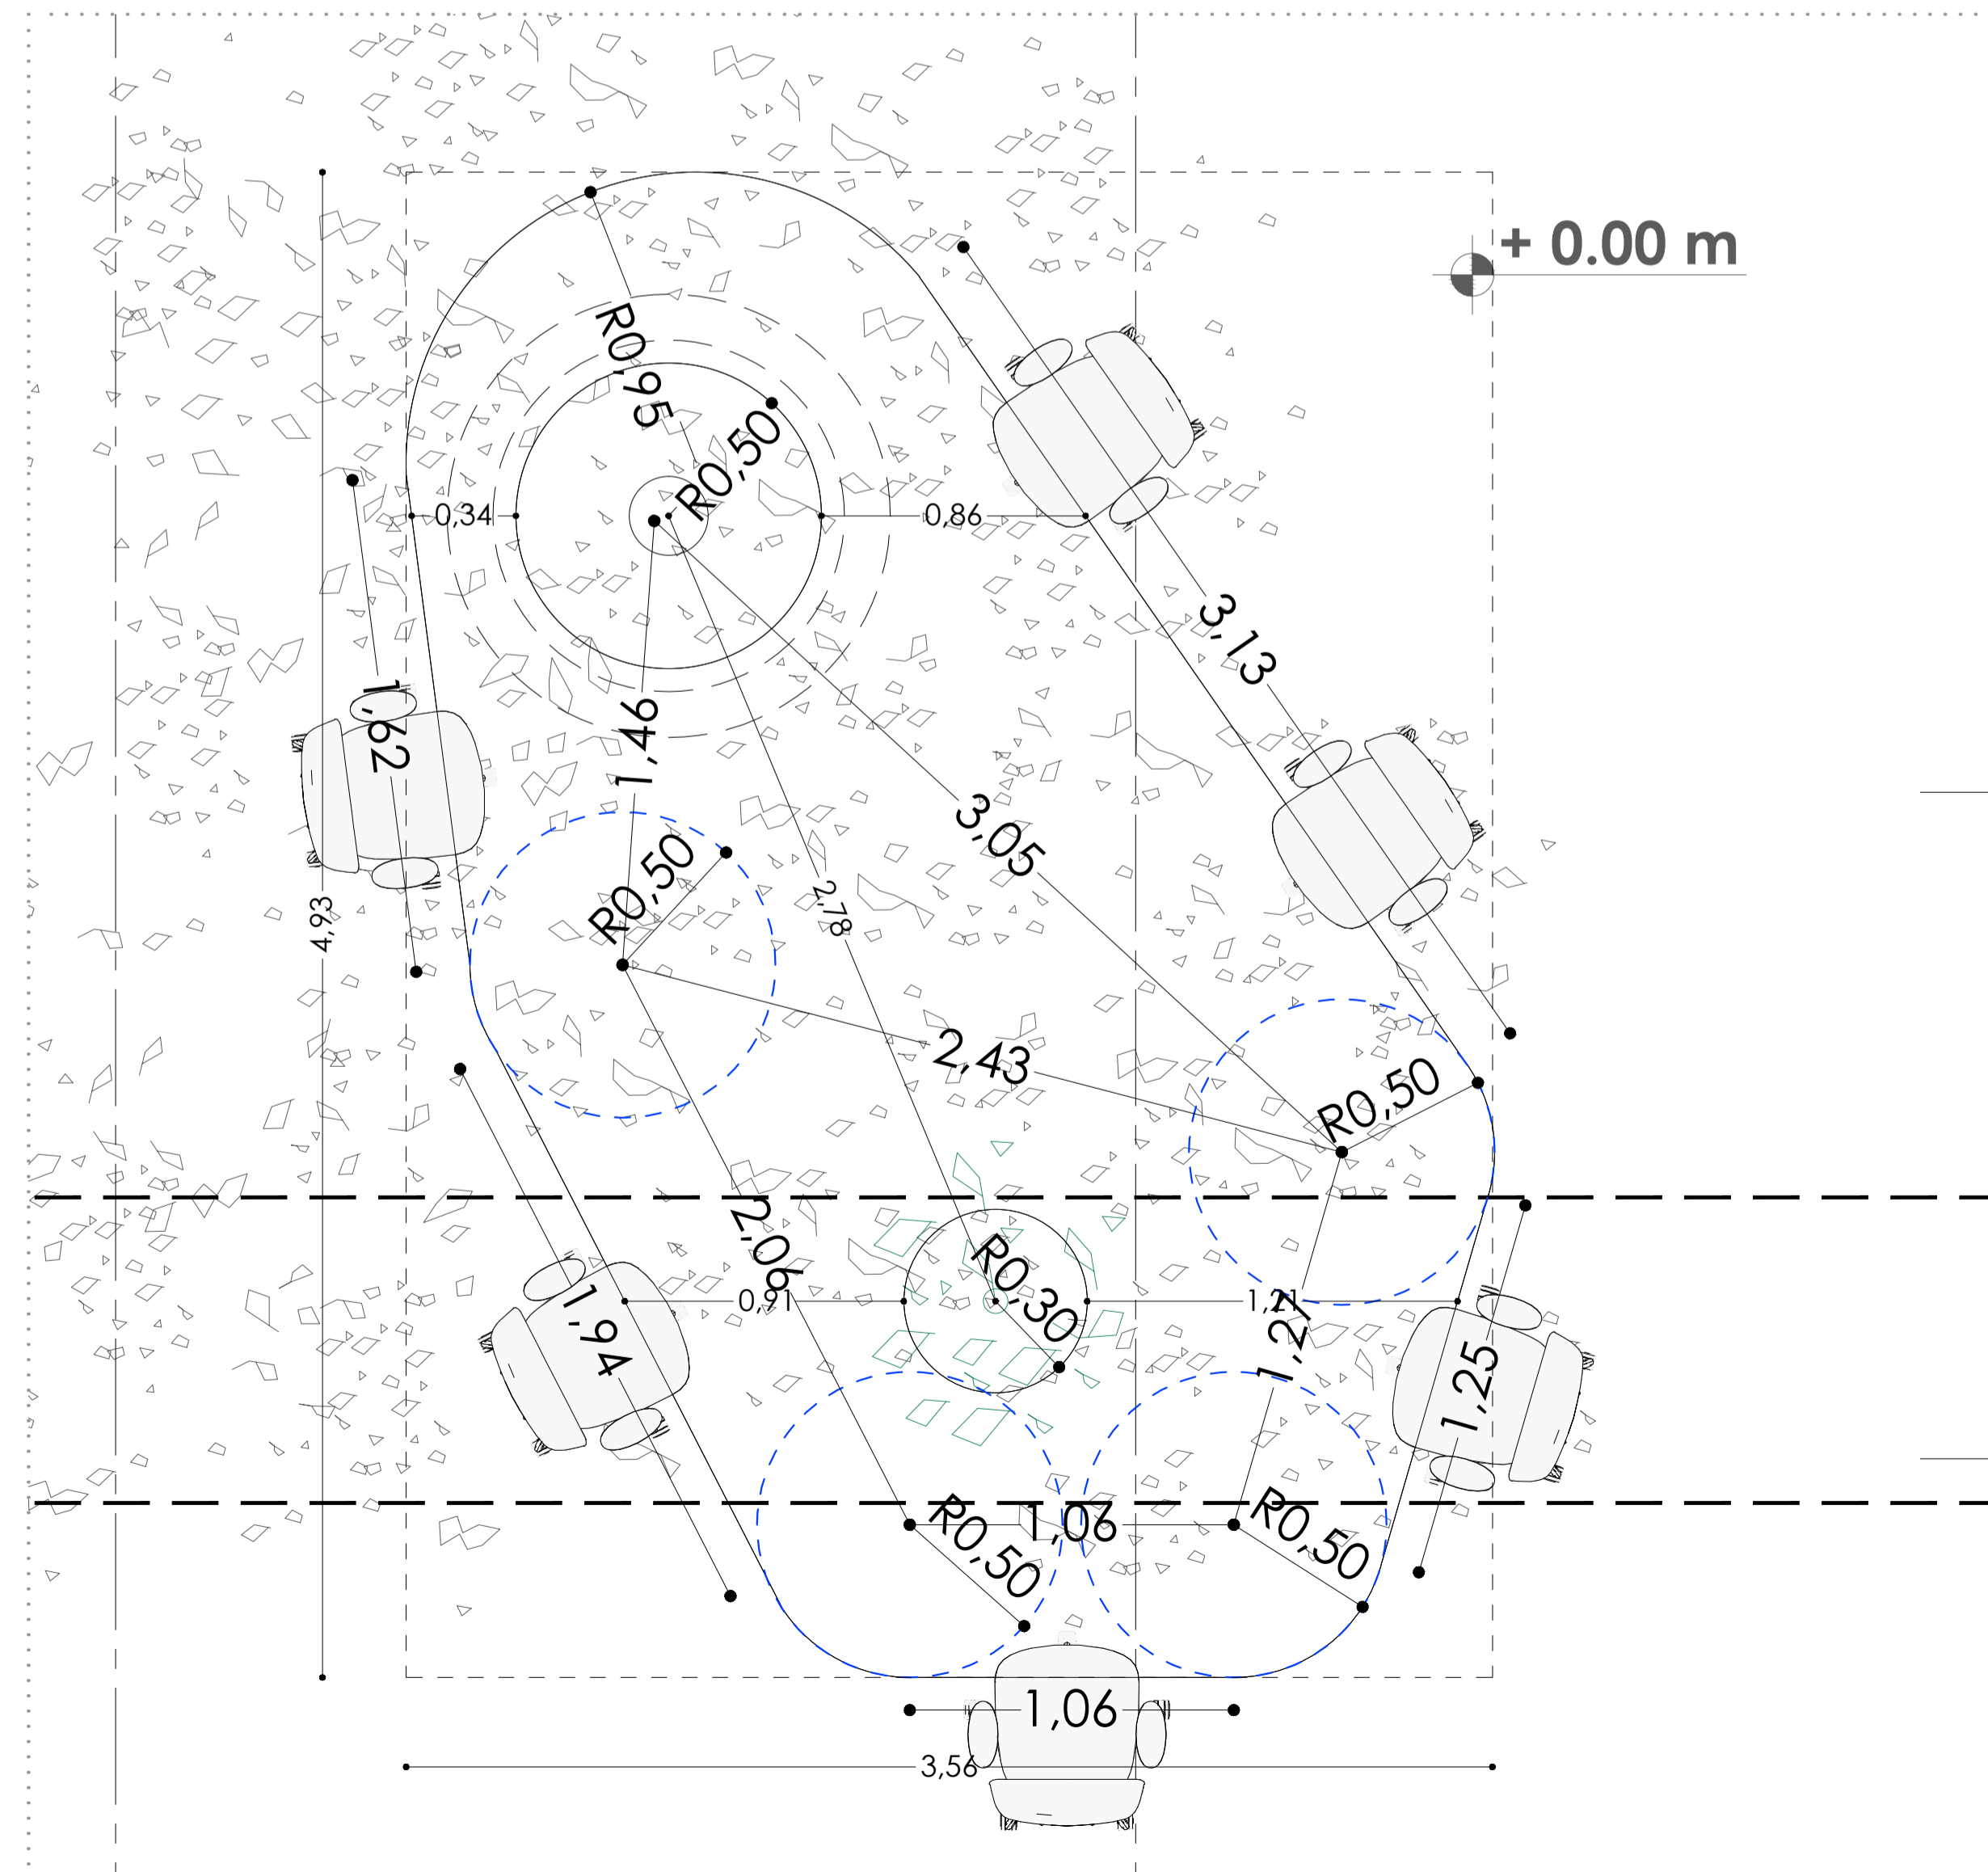

PLANTA\_REPLANTEO APOYOS

