


0 1M
WEST ELEVATION

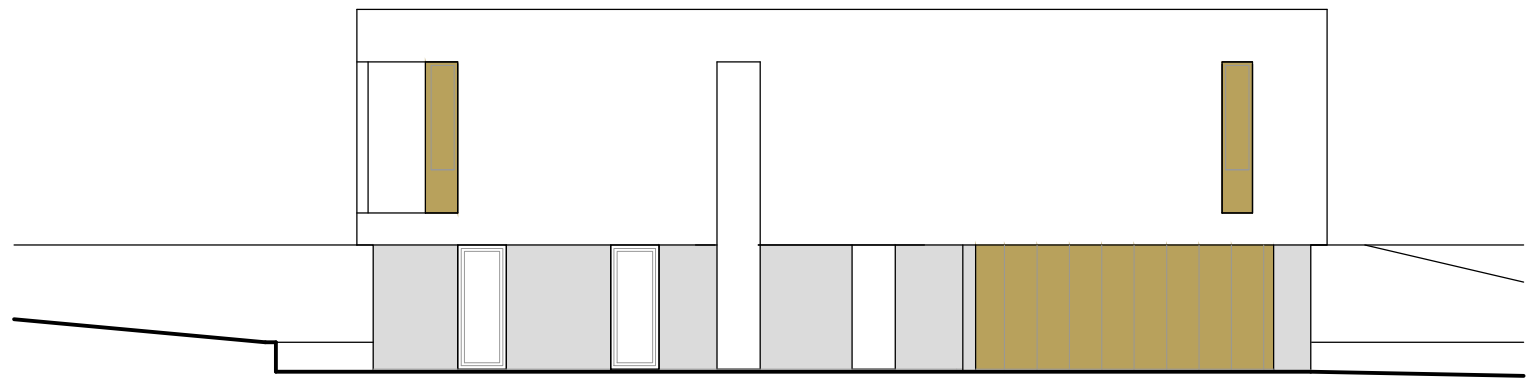

0 1M
NORTH ELEVATION