

0 10m 20m 30m 40m 50m

1:1000
SITE PLAN






0 2m 4m 6m 8m 10m

1:200
GROUND PLAN (CONCOURSE)





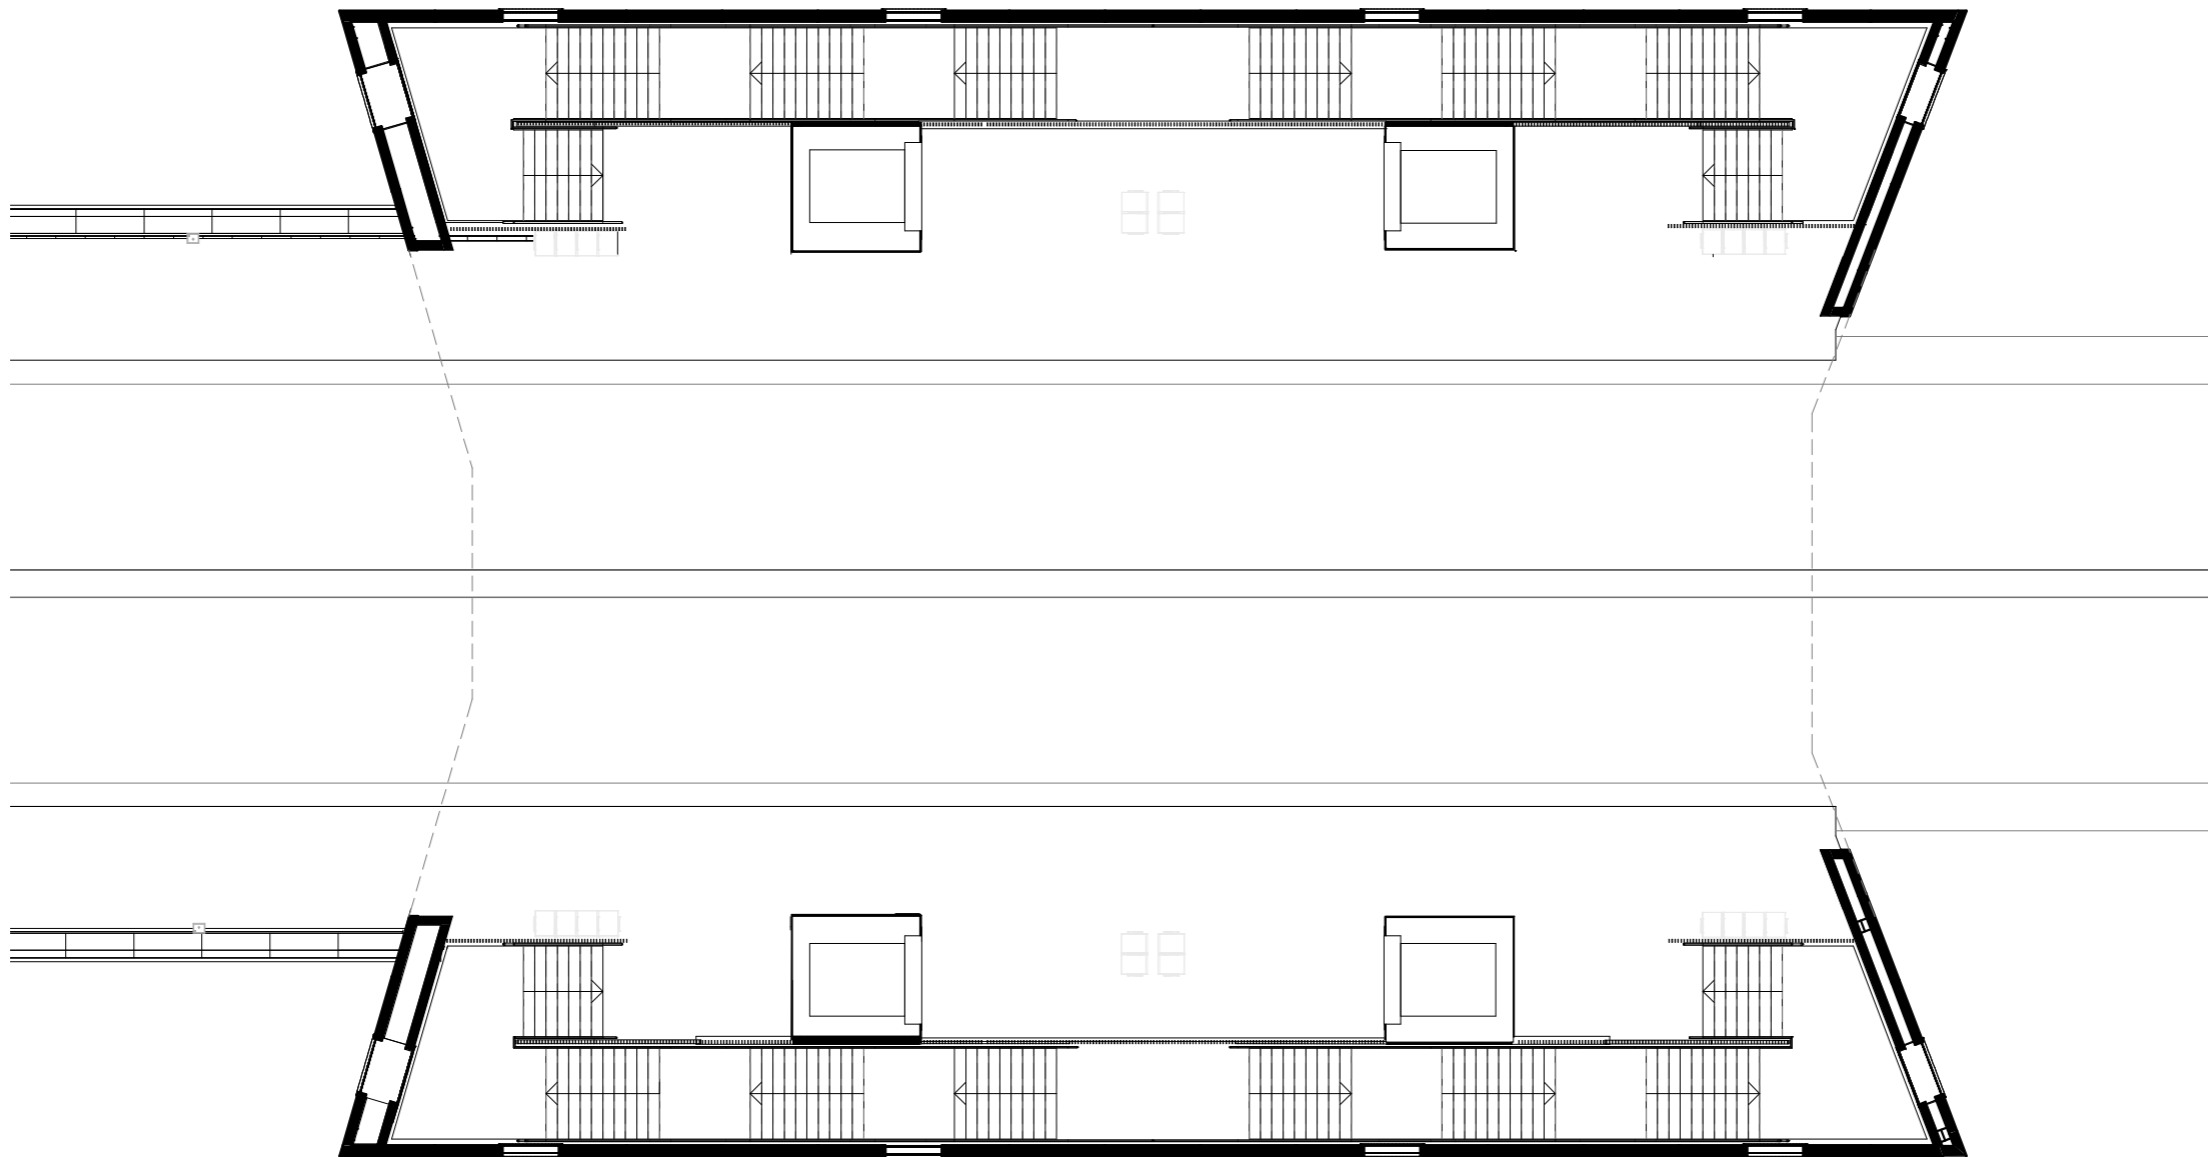

0 2m 4m 6m 8m 10m

1:200
FIRST FLOOR PLAN (PLATFORM)




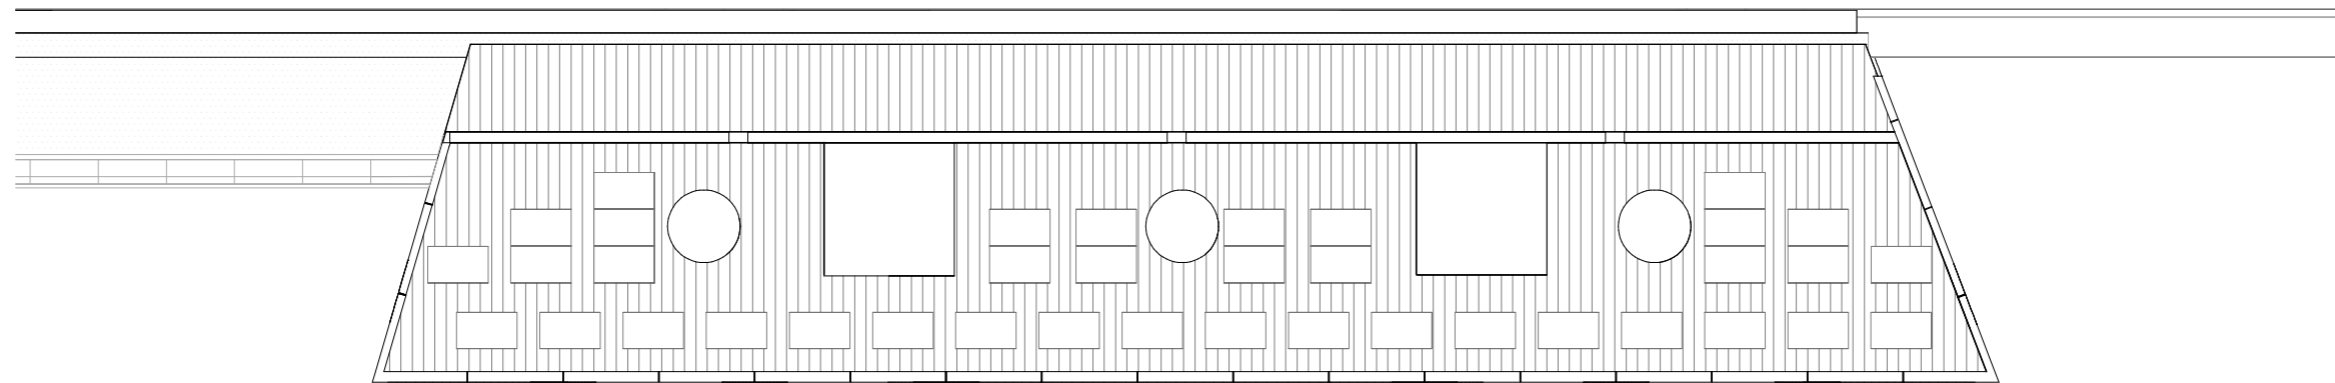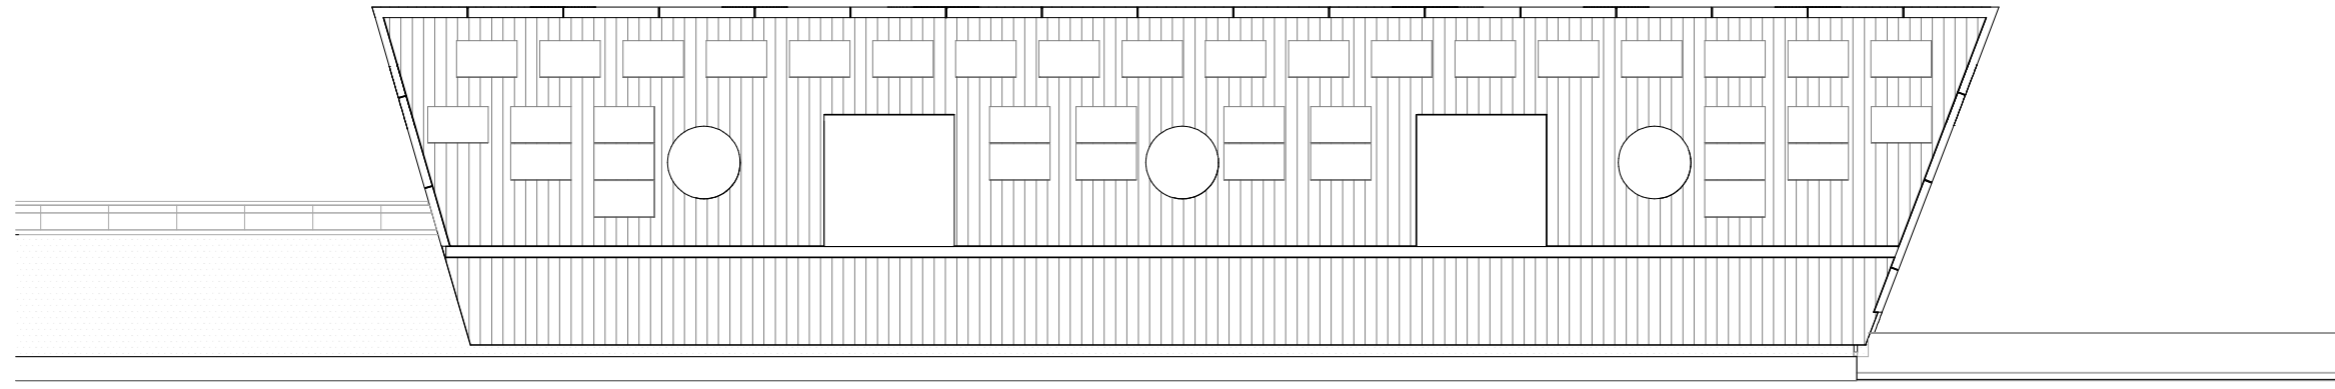

0 2m 4m 6m 8m 10m

1:200
ROOF PLAN




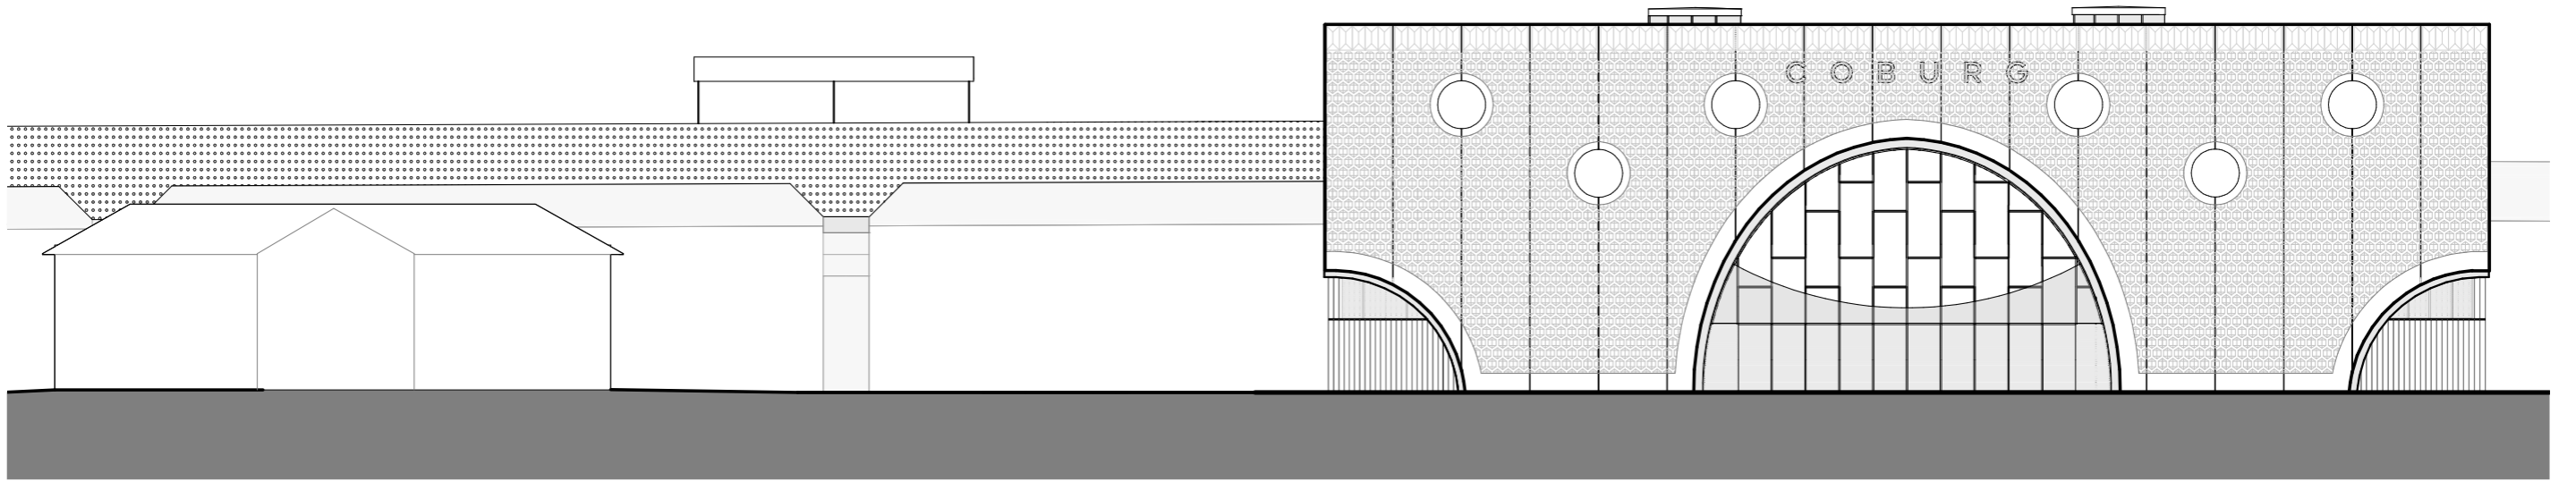

0 2m 4m 6m 8m 10m

1:250
EAST ELEVATION




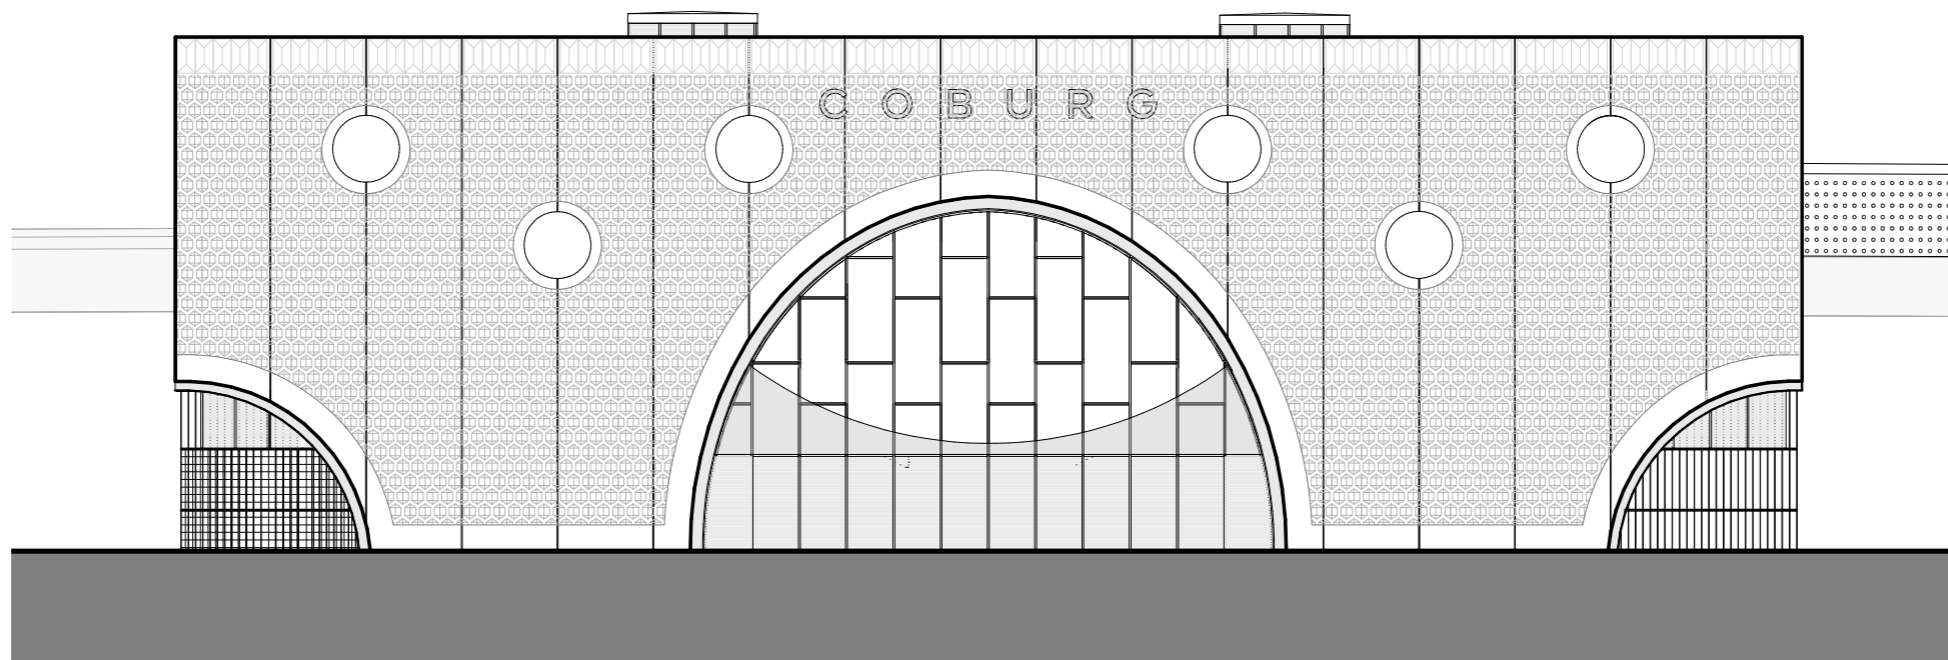

0 2m 4m 6m 8m 10m

1:200
WEST ELEVATION




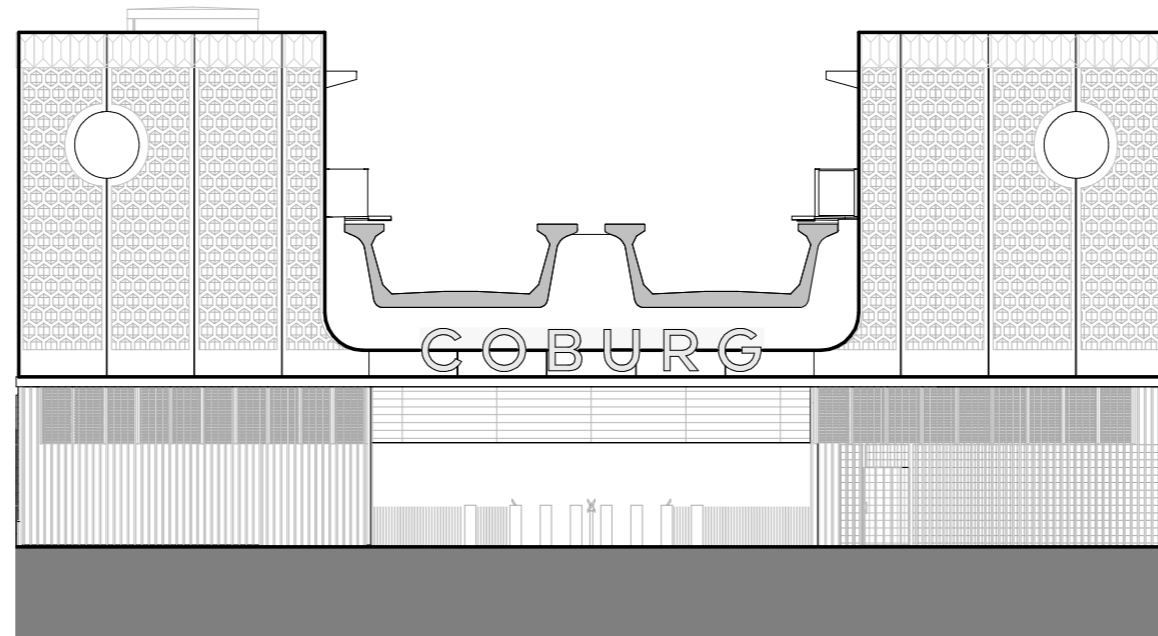

0 2m 4m 6m 8m 10m

1:200
NORTH ELEVATION




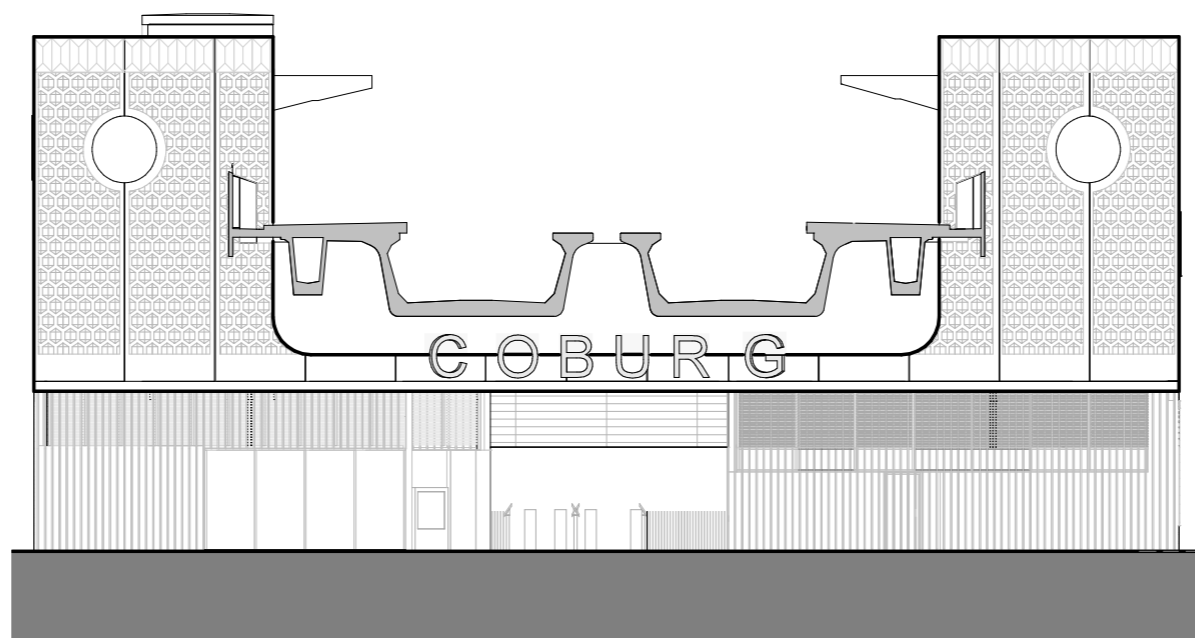

0 2m 4m 6m 8m 10m

1:200
SOUTH ELEVATION




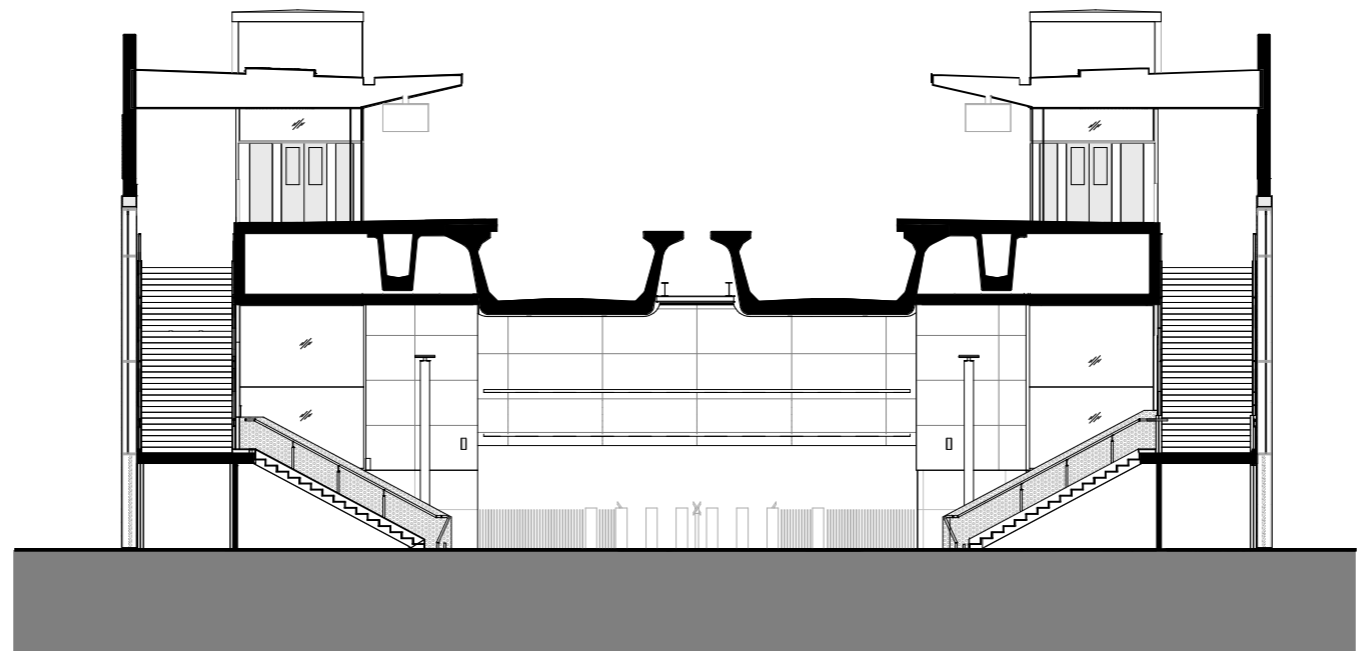

0 2m 4m 6m 8m 10m

1:200
SECTION AA



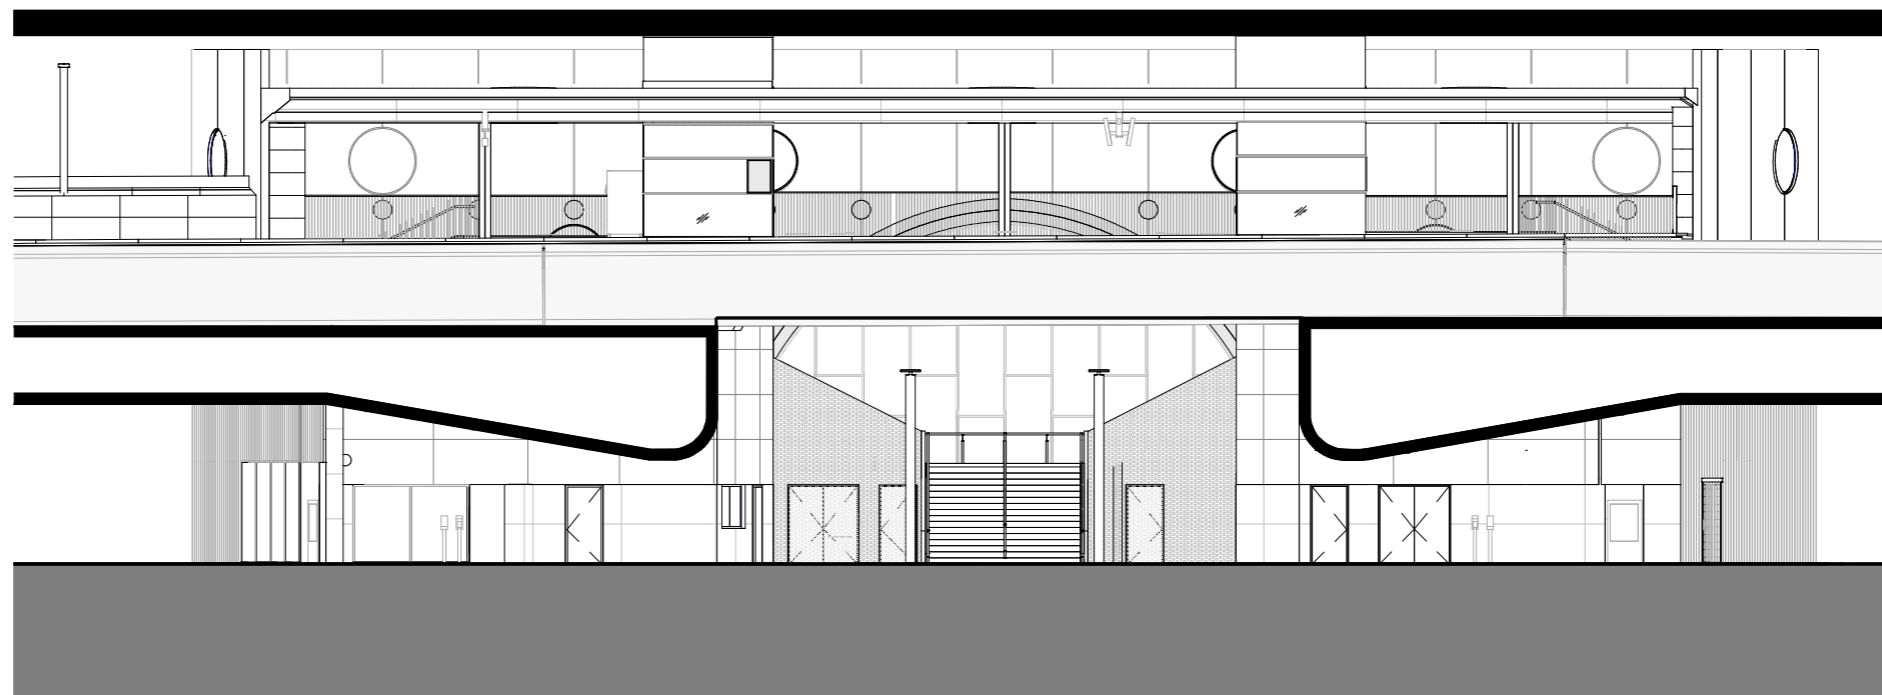

0 2m 4m 6m 8m 10m

1:200
SECTION BB

