



PLAN éch. 1/100


- LEGENDE**
- sol peatouse type1
 - sol gravier
 - plateforme
 - passerelle
 - bassins eau
 - banc béton
 - plantations

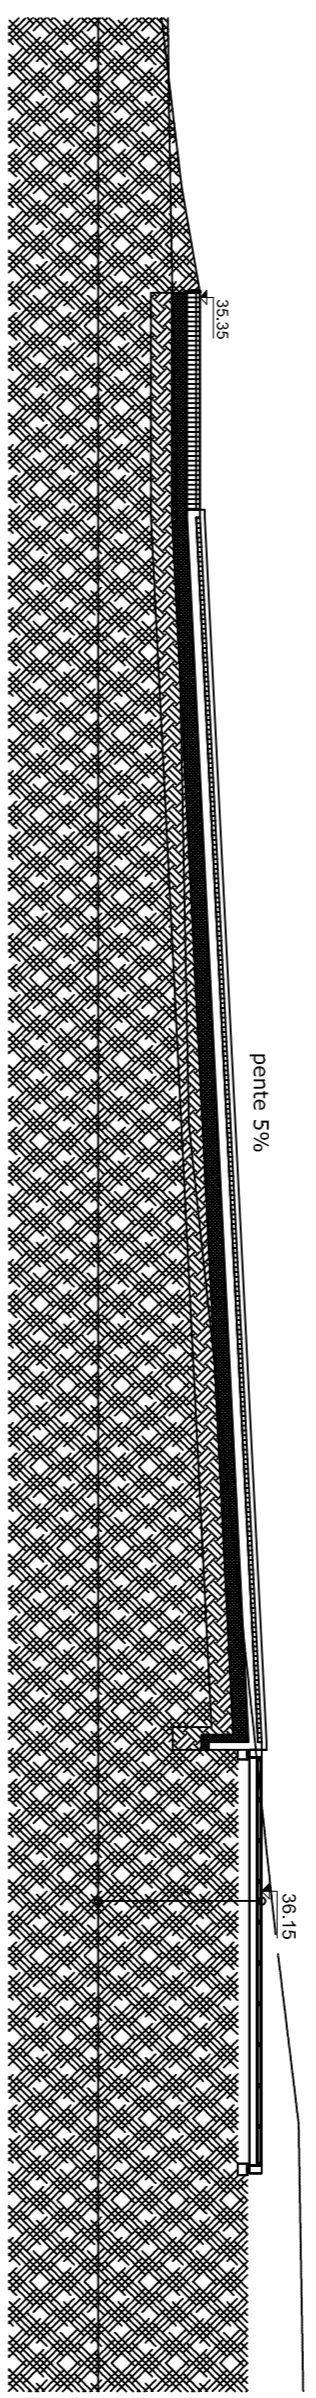

COUPE LL' éch. 1/100

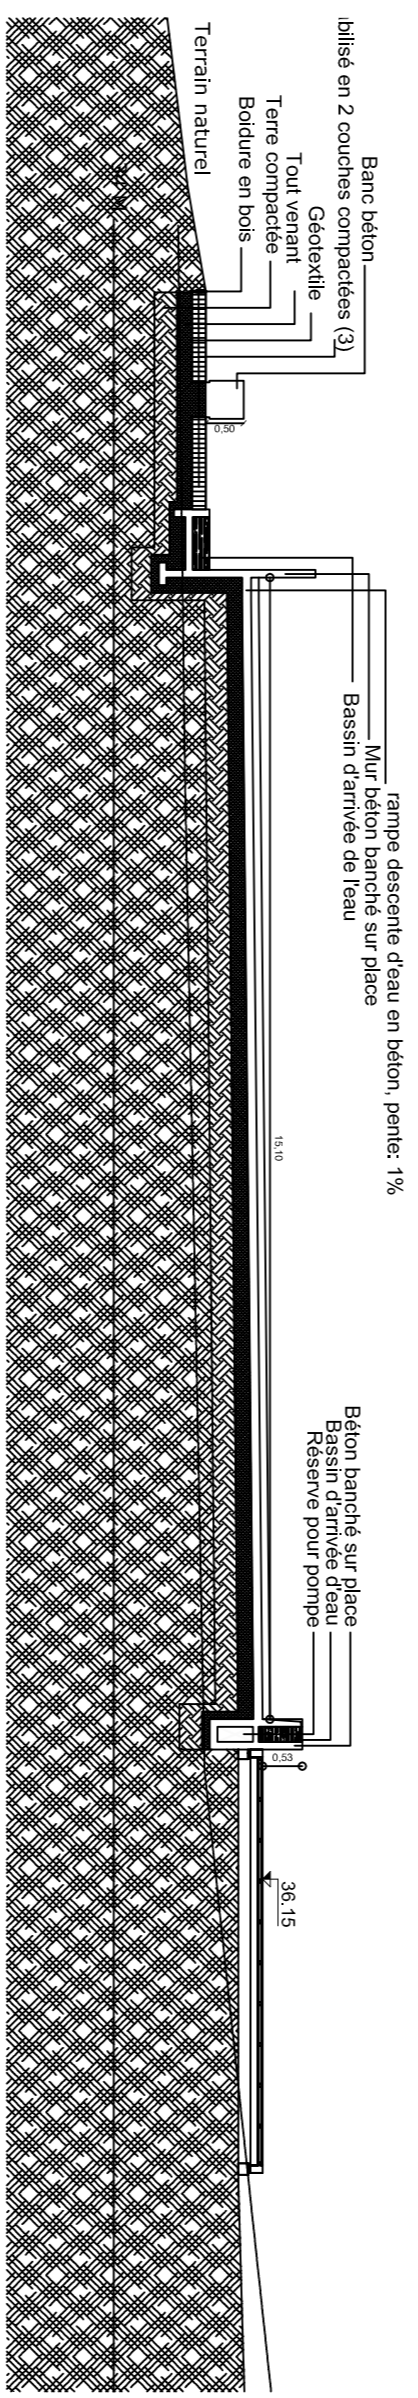

COUPE KK' éch. 1/100

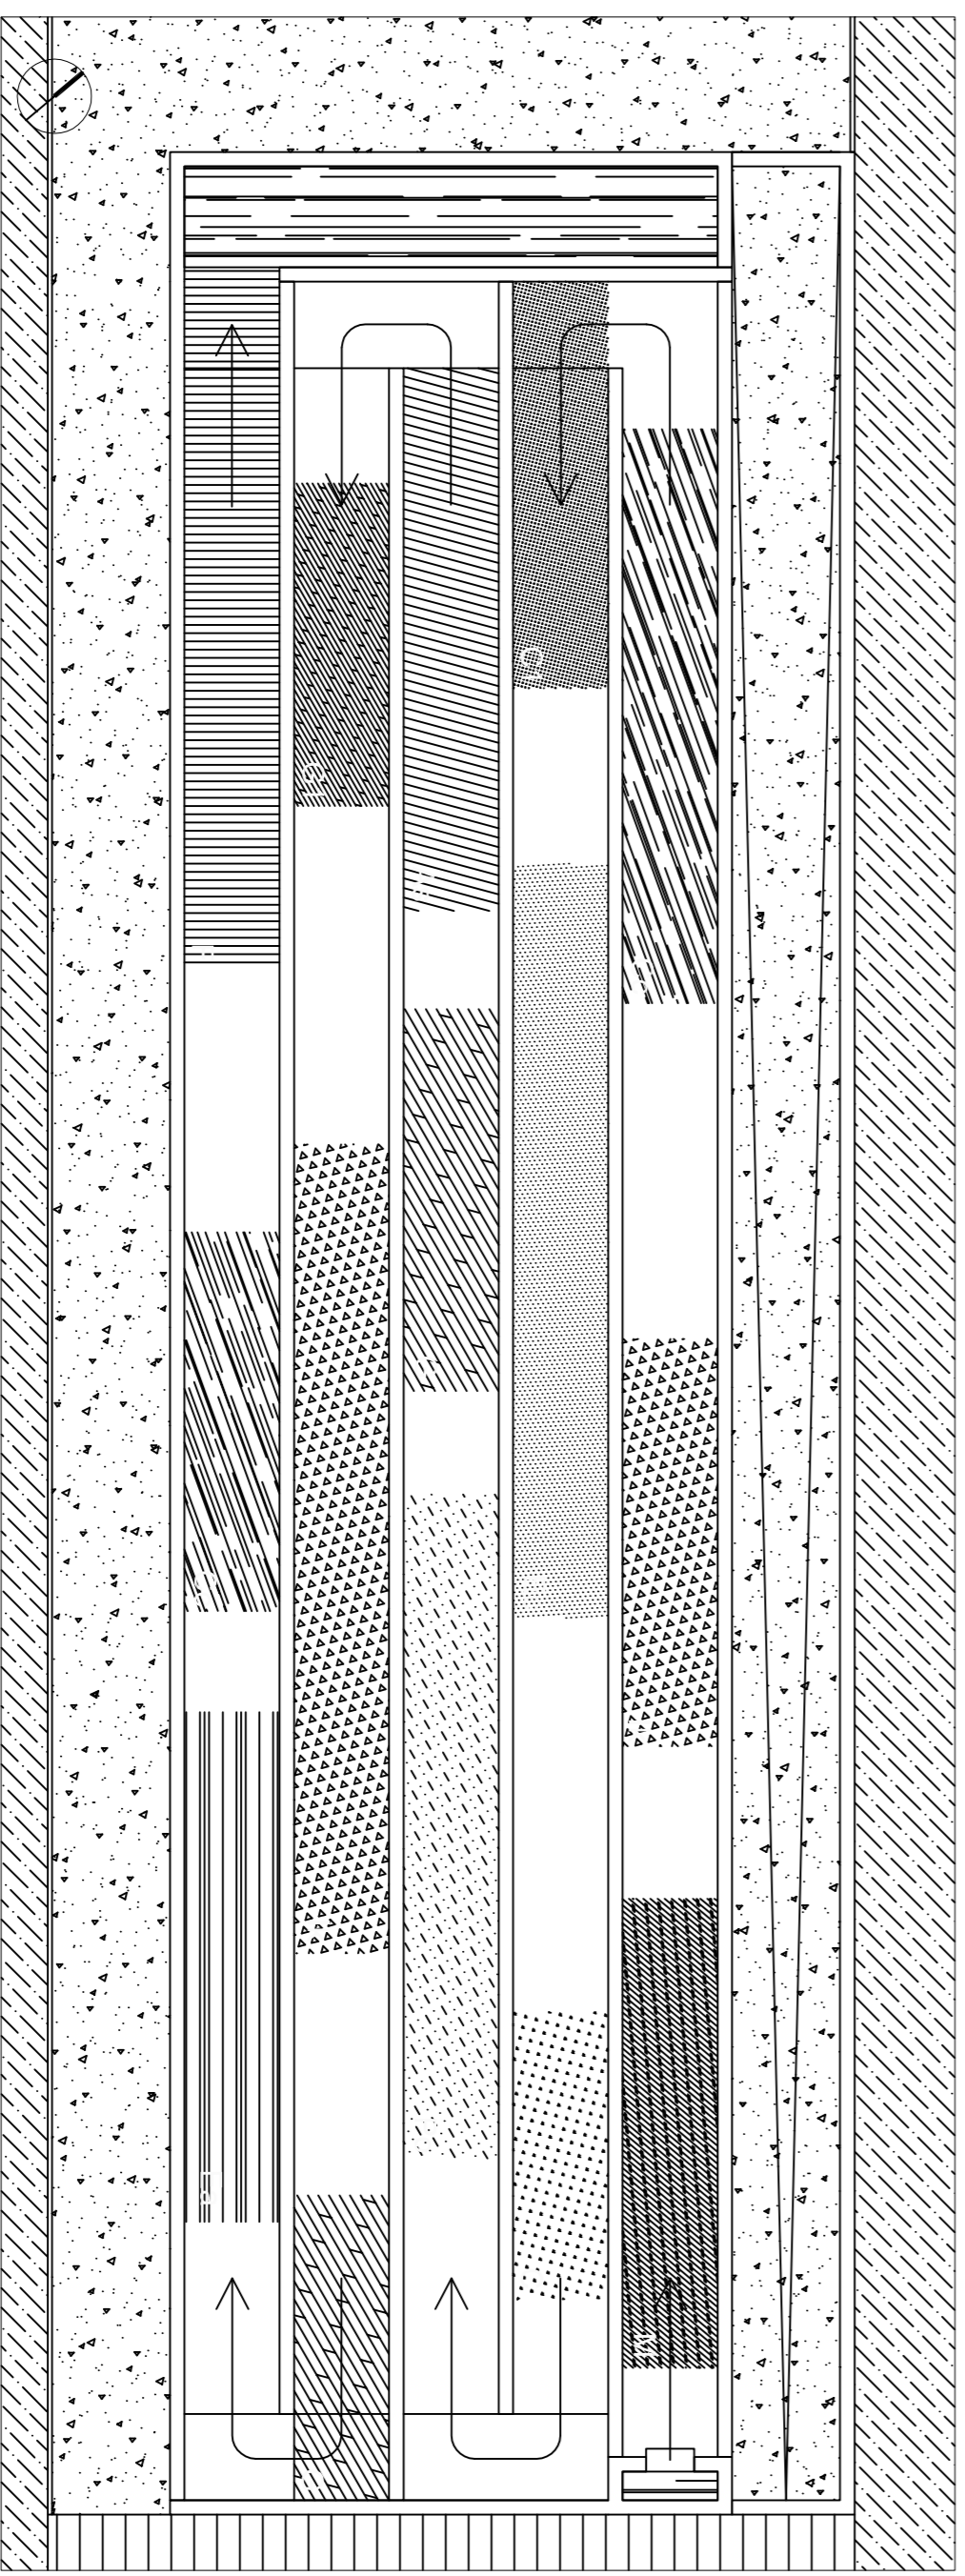

PLAN PLANTATIONS éch. 1/50

- LEGENDE PLANTATIONS**
- CC *Cornus canadensis*
 - M mousse
 - C cailloux clairs
 - C1 cailloux clairs fins
 - Ec *elichornia crassipes*
 - As *auruncus sylvestris*
 - G gravier gris
 - G1 gravier gris fin
 - Po *pelasties officinalis*
 - Ik *Iris kaempferi*
 - F fougère *Pteridium aquilinum*
 - Ea *elymus arenarius*
 - Aile engazonnée

