




WEST FACADE

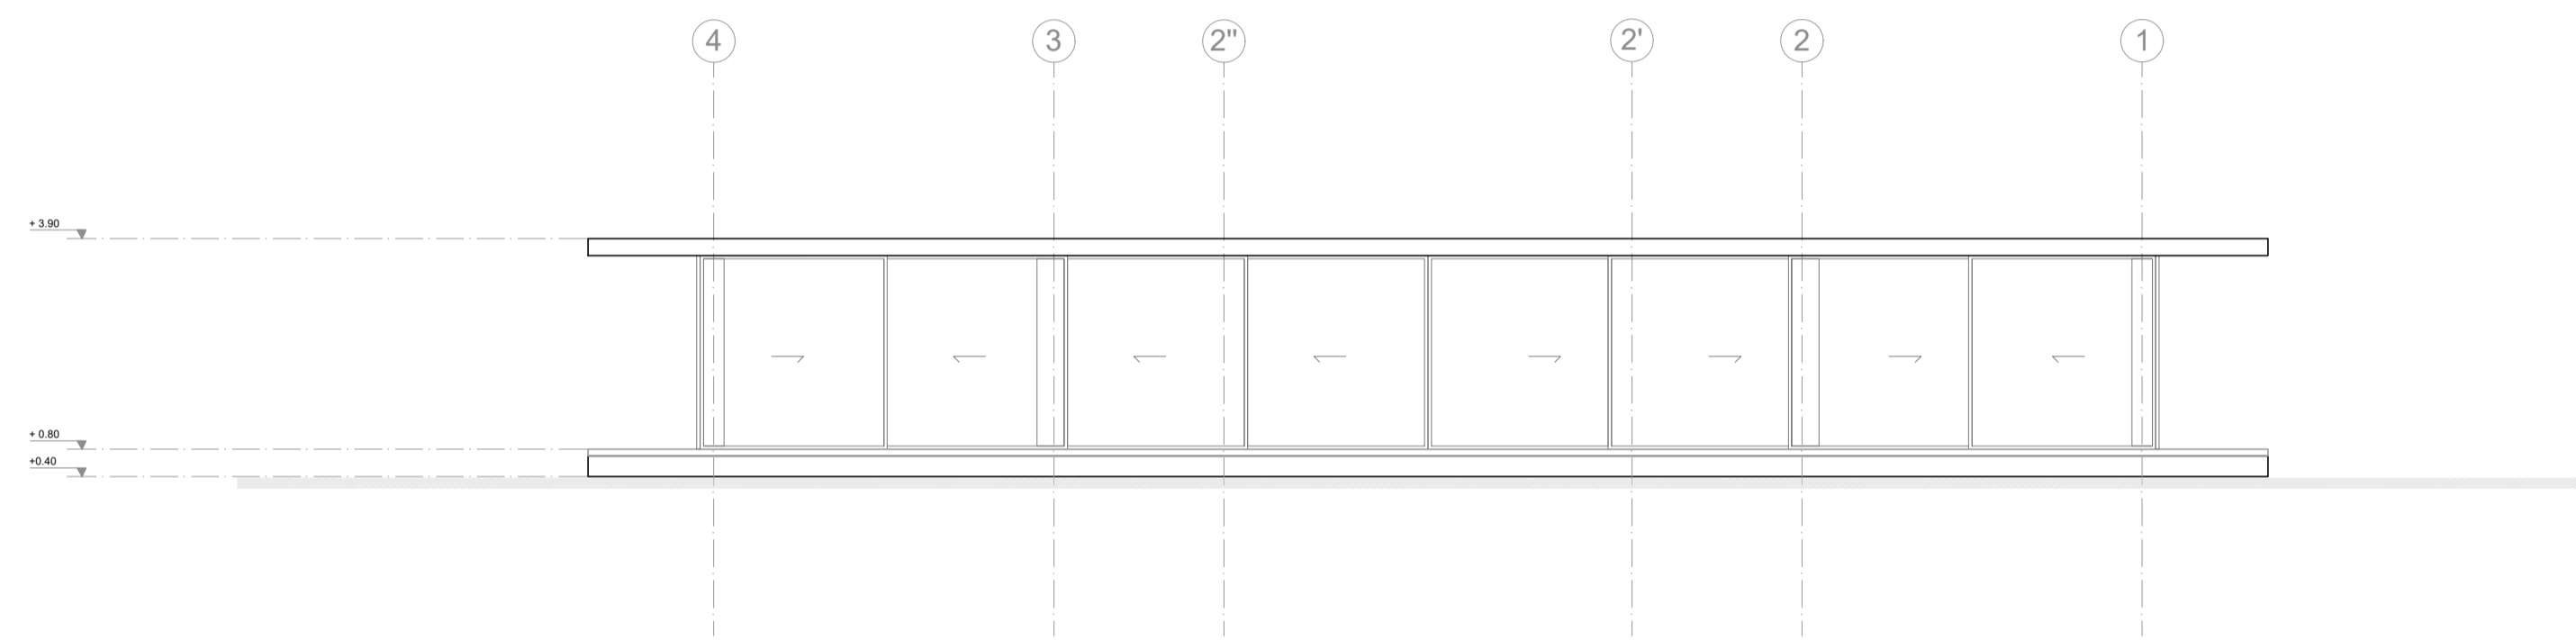

SOUTH FACADE

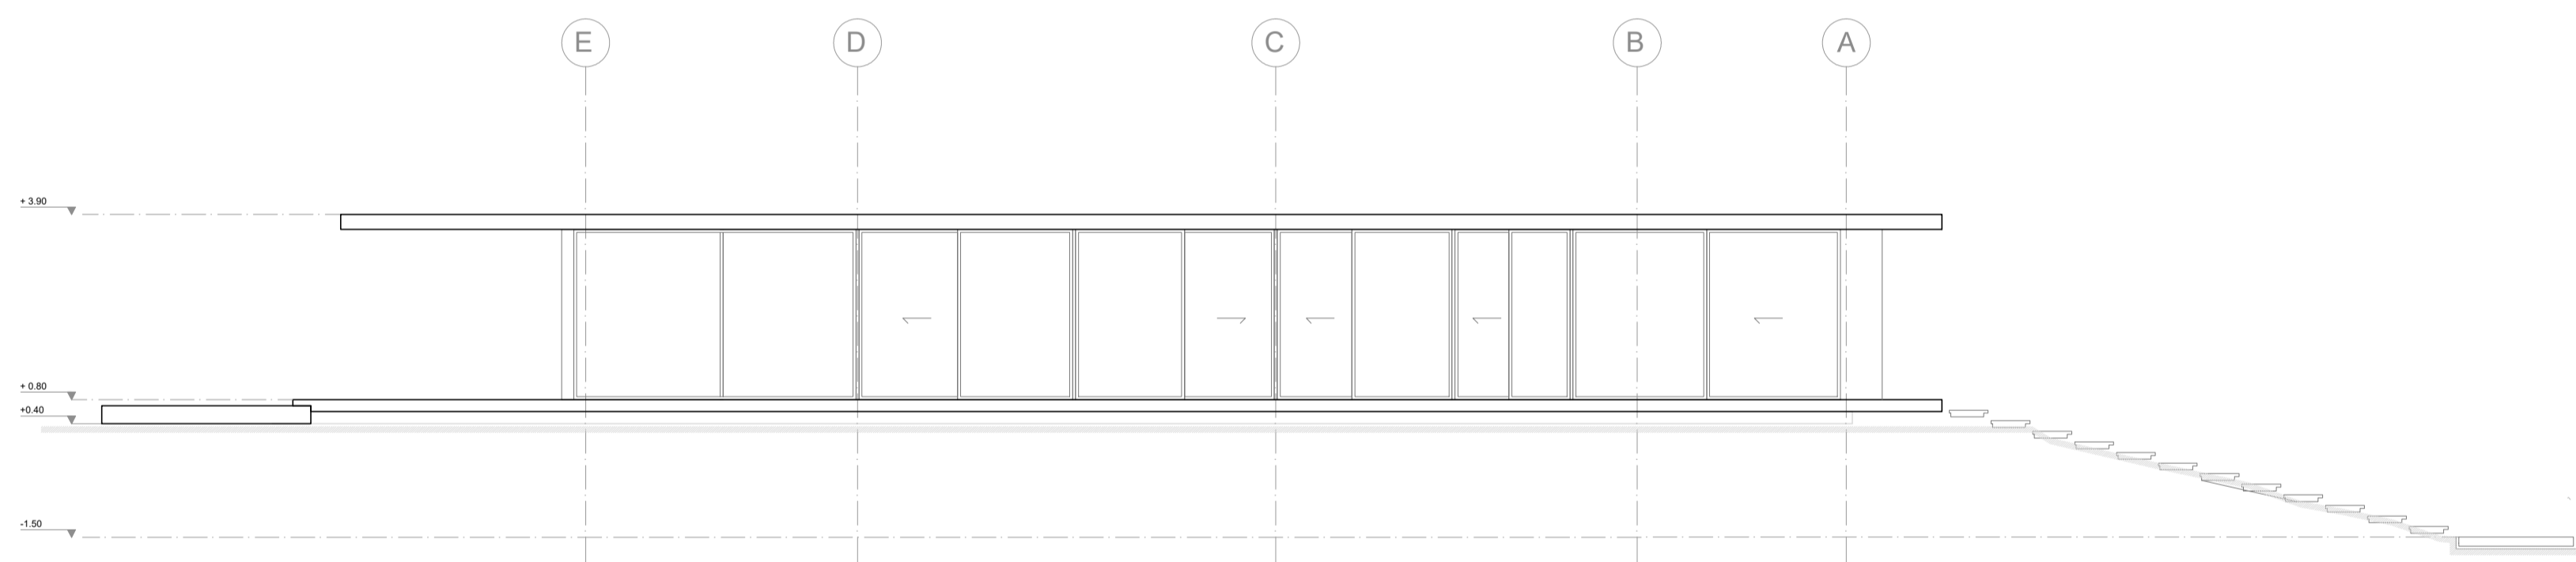

EST FACADE

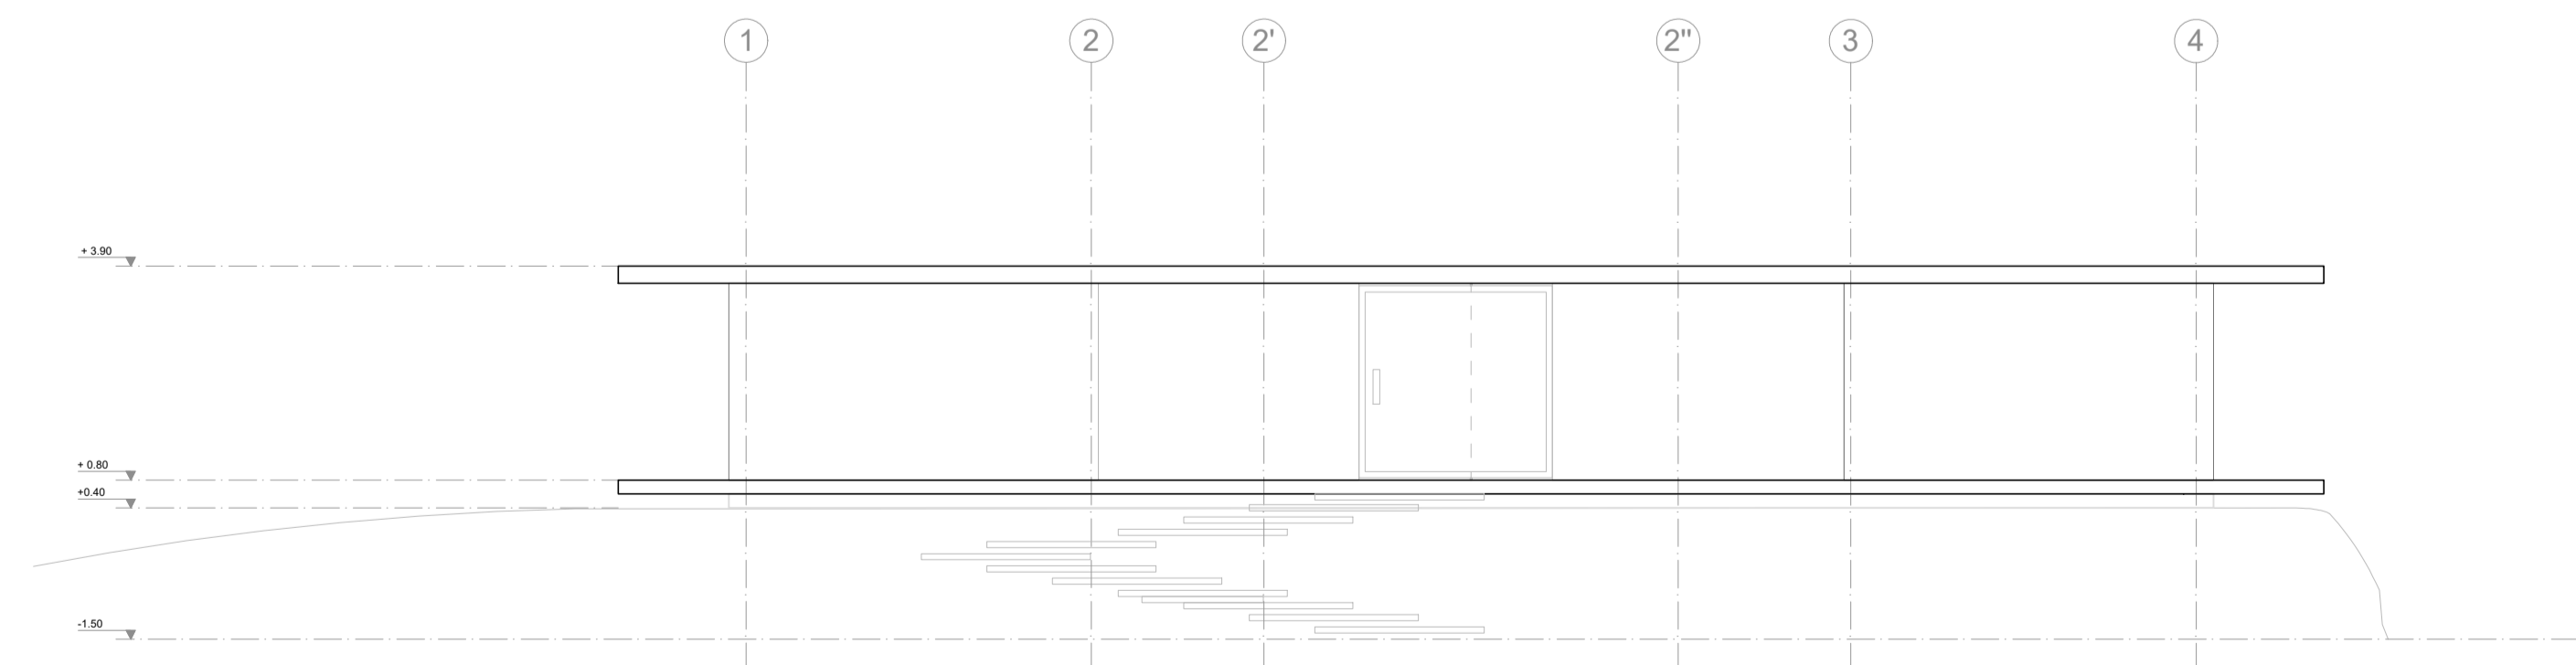

NORTH FACADE