




FACADE EST

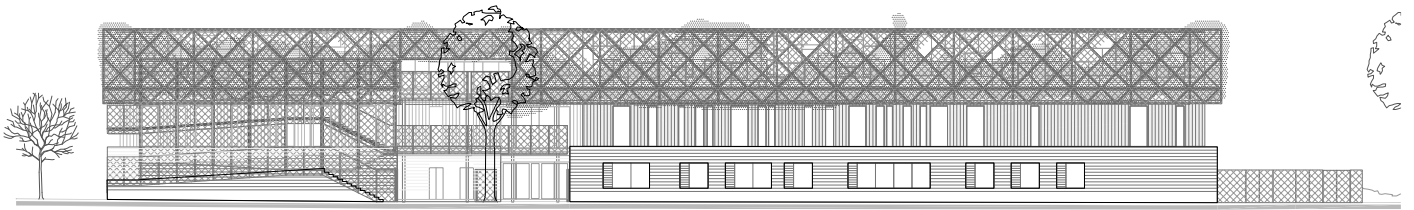


FACADE NORD

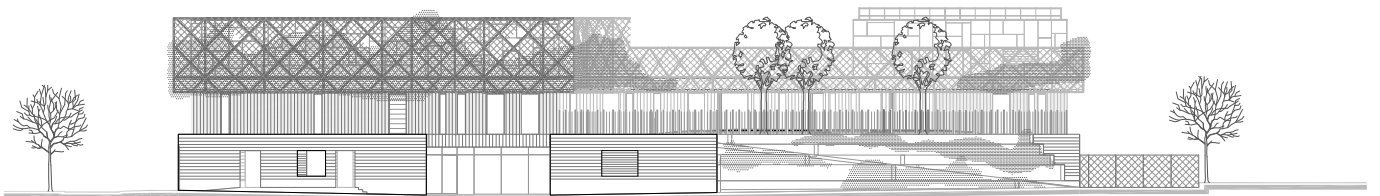

FACADE OEST

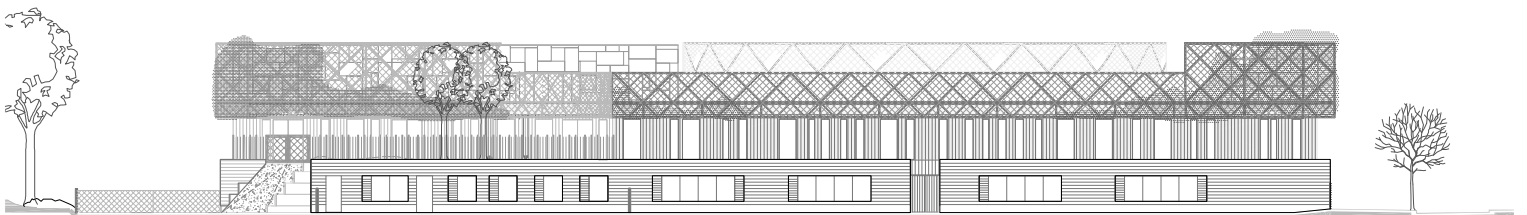

FACADE SUD

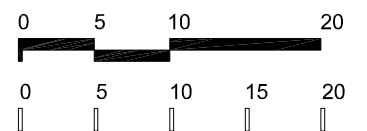

ECHELLE 1/500