




COUPE FACADE NORD-EST _ 1/15 _ 1/30

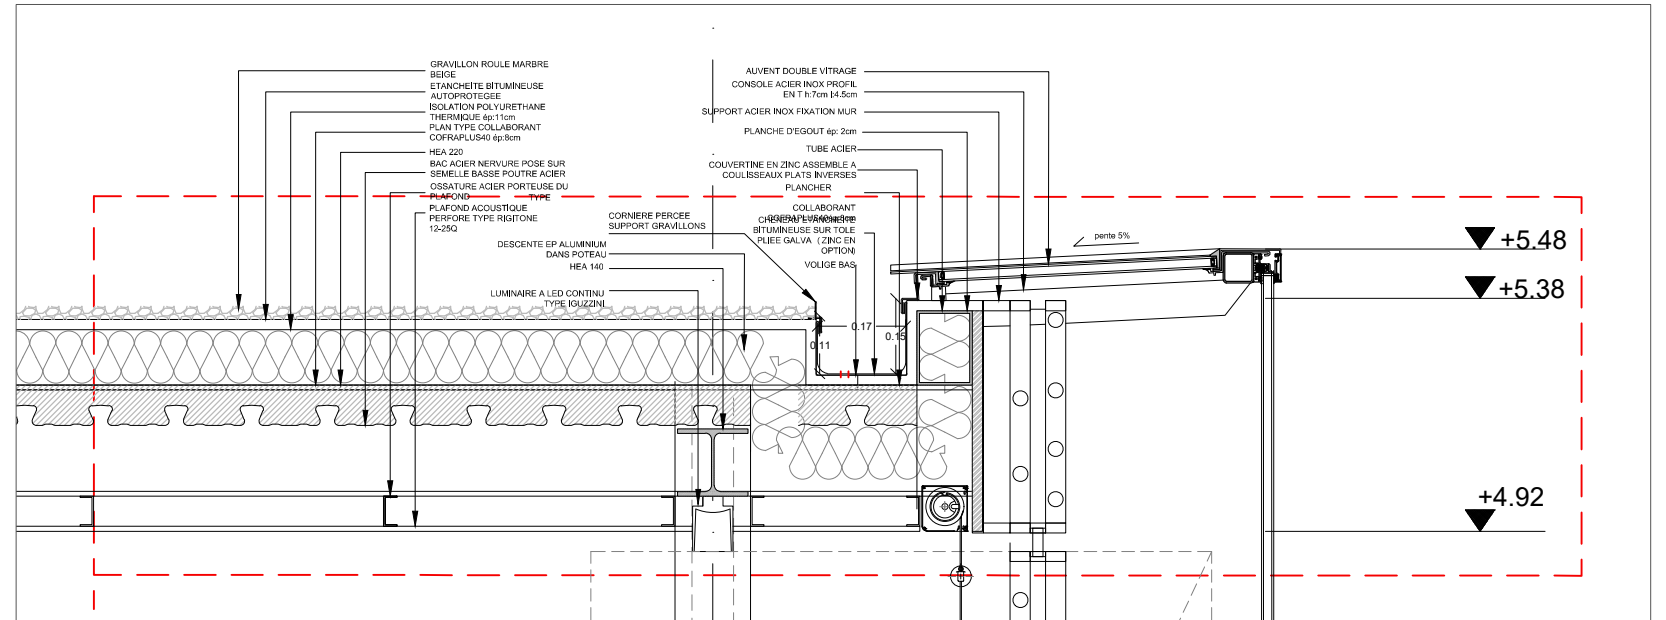

DETAIL 1

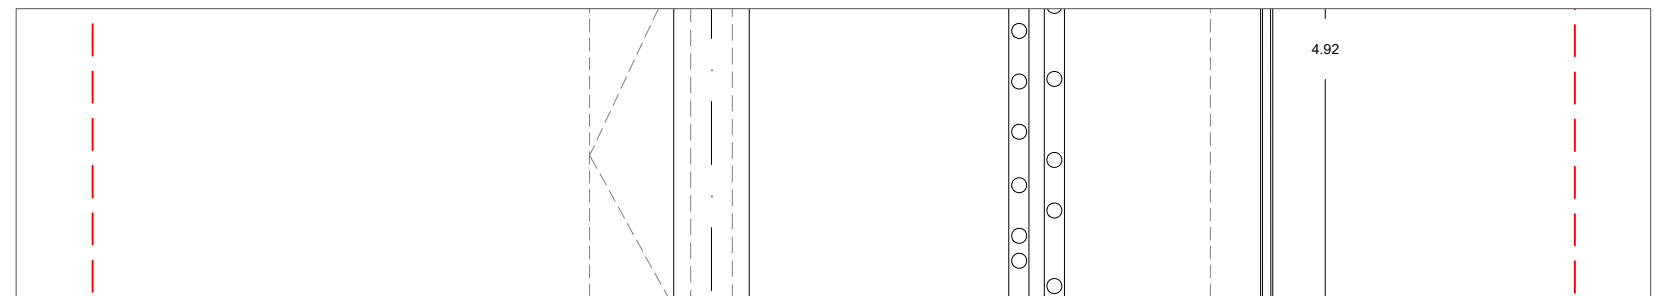

DETAIL 2

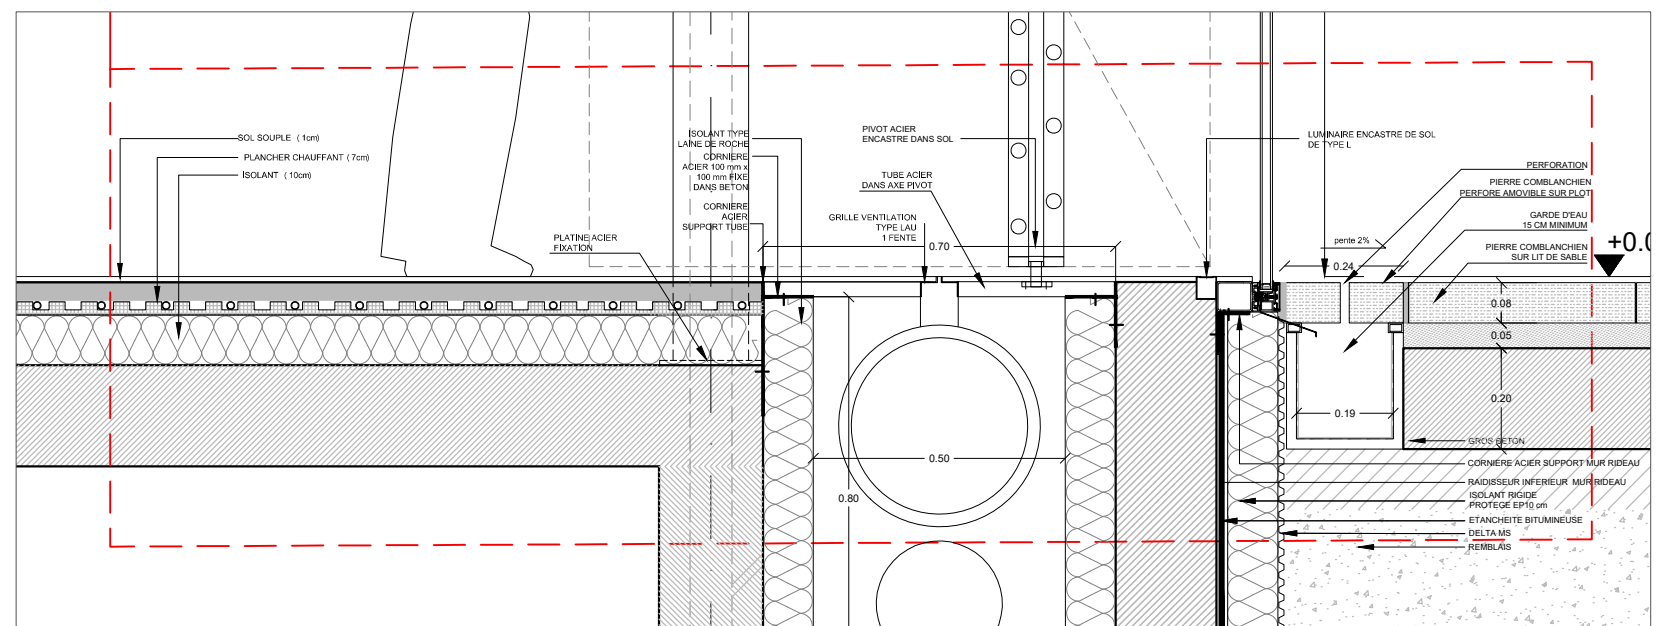

DETAIL 3