

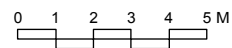


STAWELL STREET

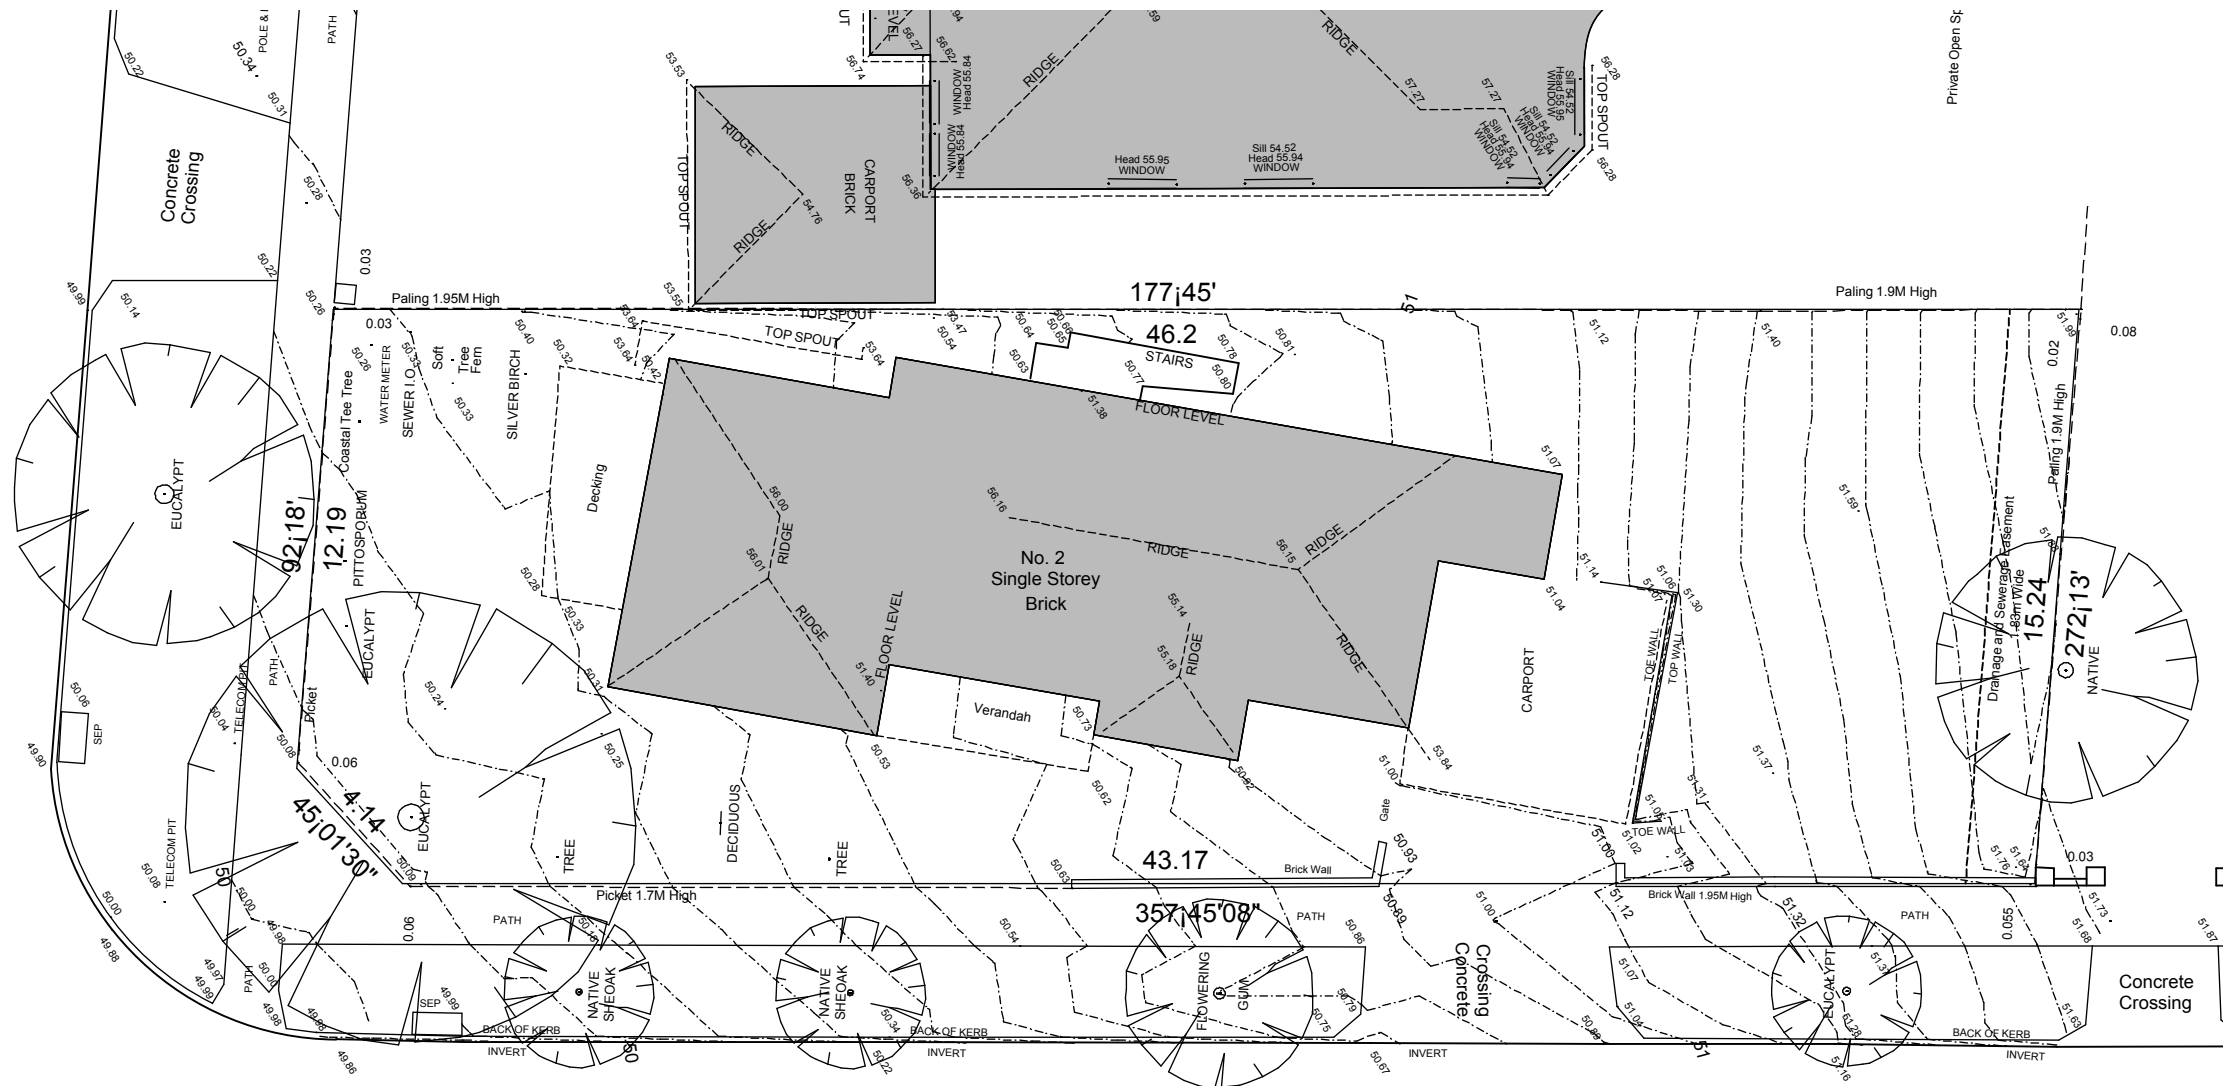


WELLINGTON AVENUE

EXISTING CONDITIONS PLAN

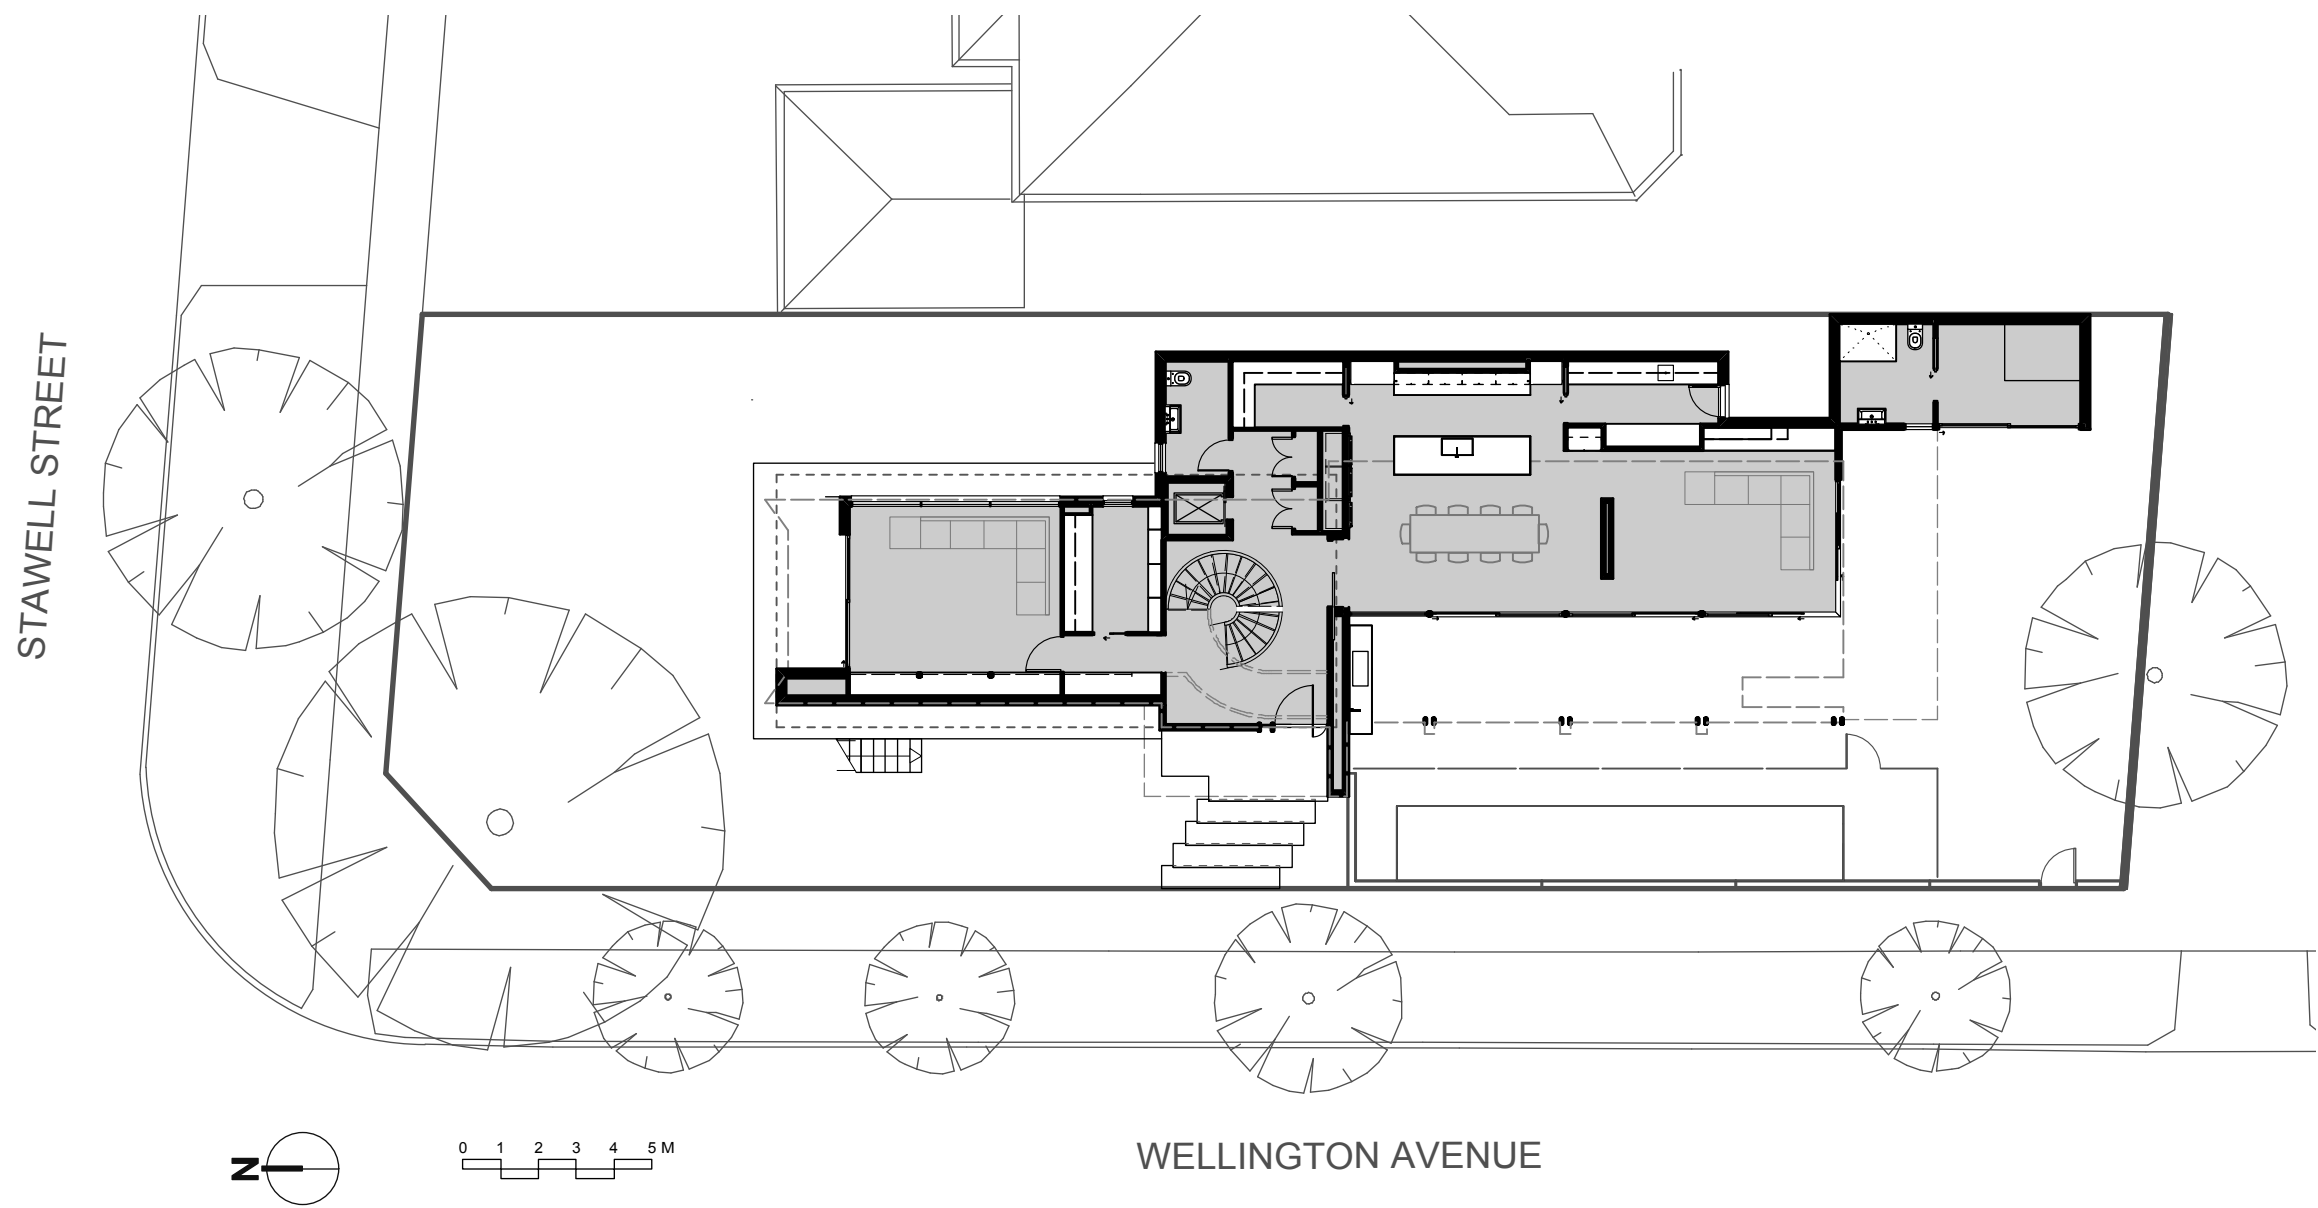


PROPOSED SITE PLAN

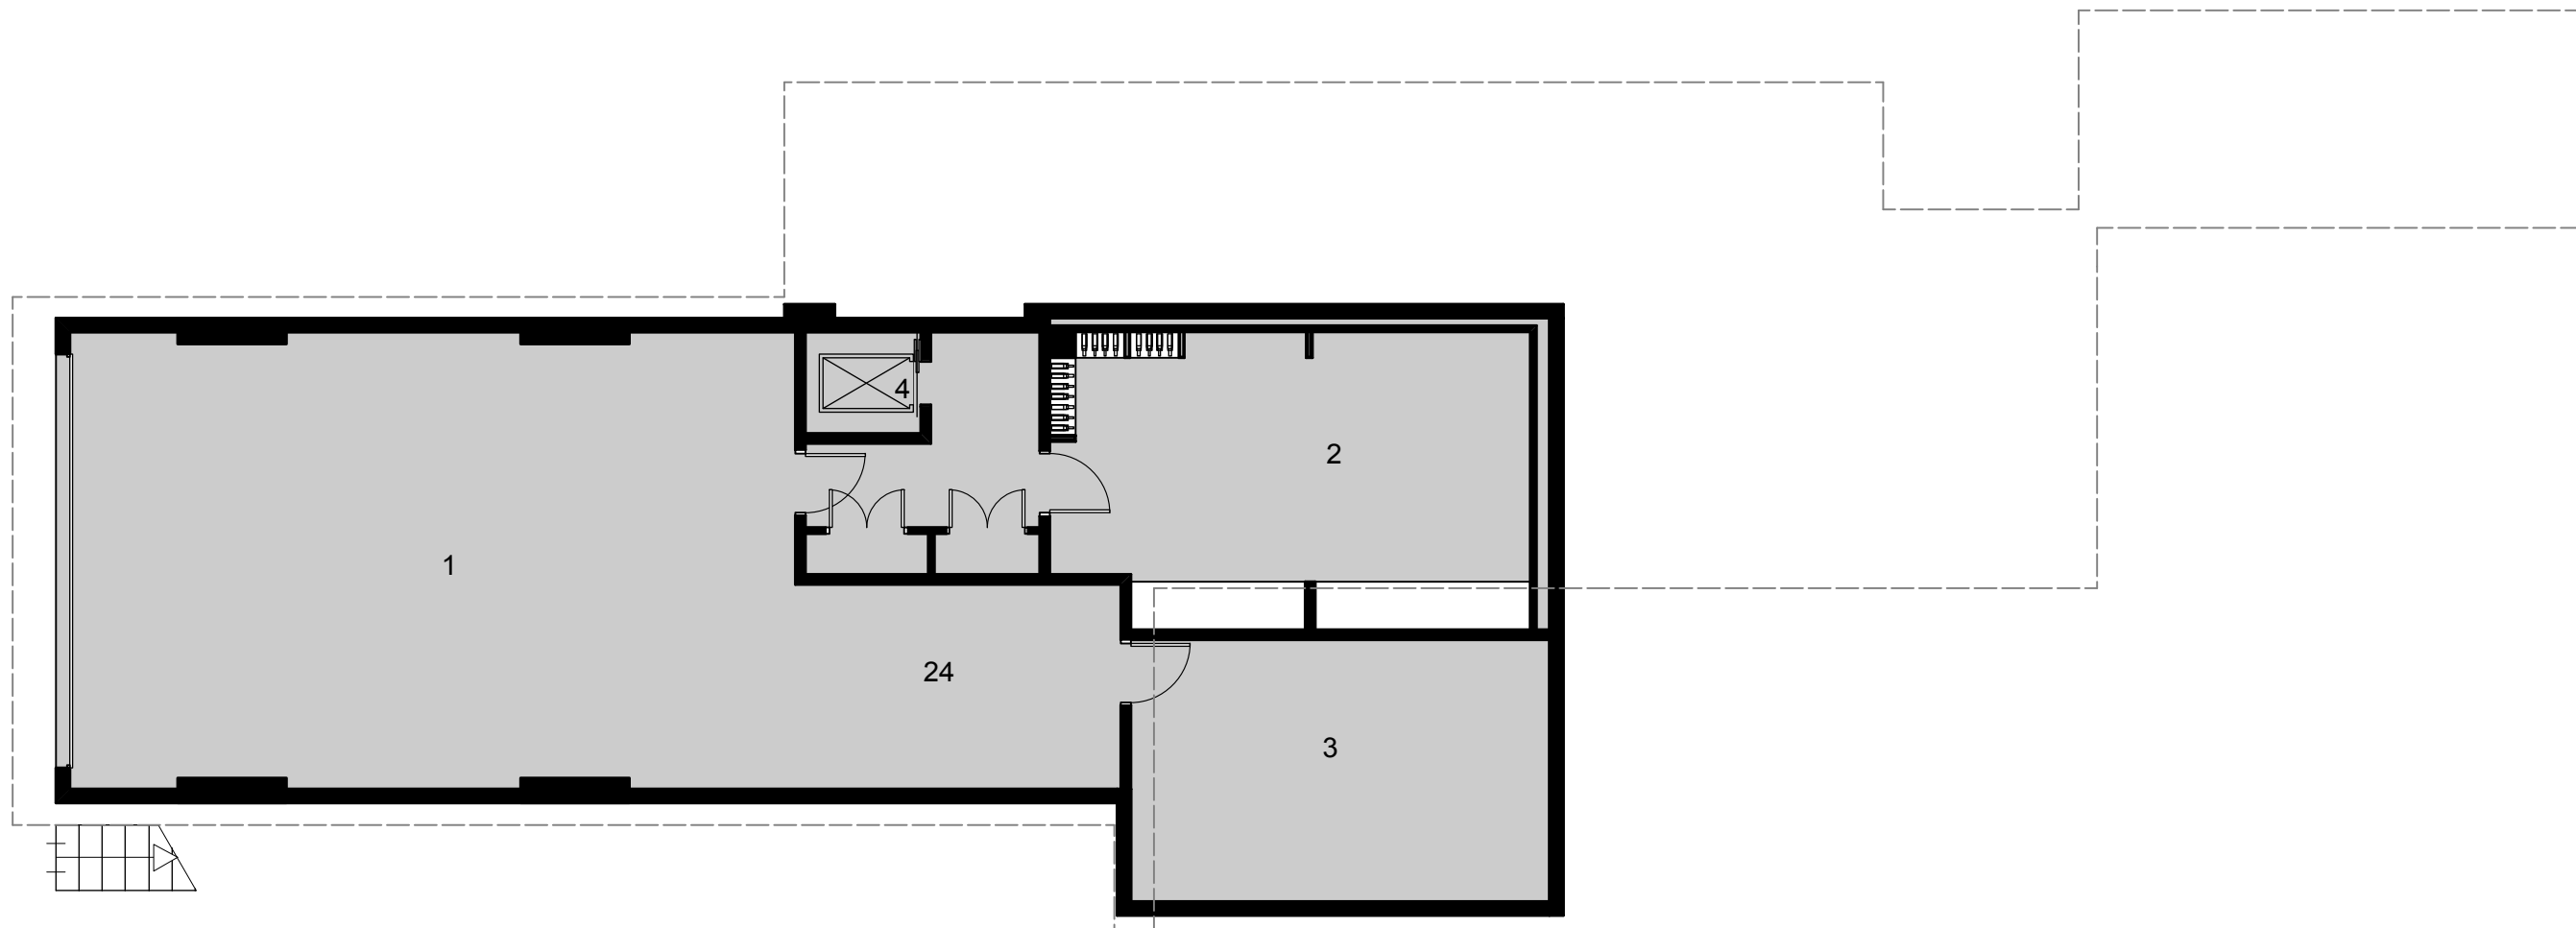


Key:

- 1. Garage
- 2. Bar / Cellar
- 3. Store
- 4. Lift
- 5. Entry
- 6. Living
- 7. Study
- 8. Dining
- 9. Kitchen
- 10. Family
- 11. Laundry
- 12. Bath
- 13. Gym / Sauna
- 14. Pantry
- 15. Powder Room
- 16. Balcony
- 17. Patio
- 18. Pool
- 19. Void
- 20. Bedroom
- 21. Ensuite
- 22. WIR
- 23. Passage
- 24. Workshop


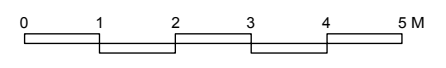


BASEMENT PLAN

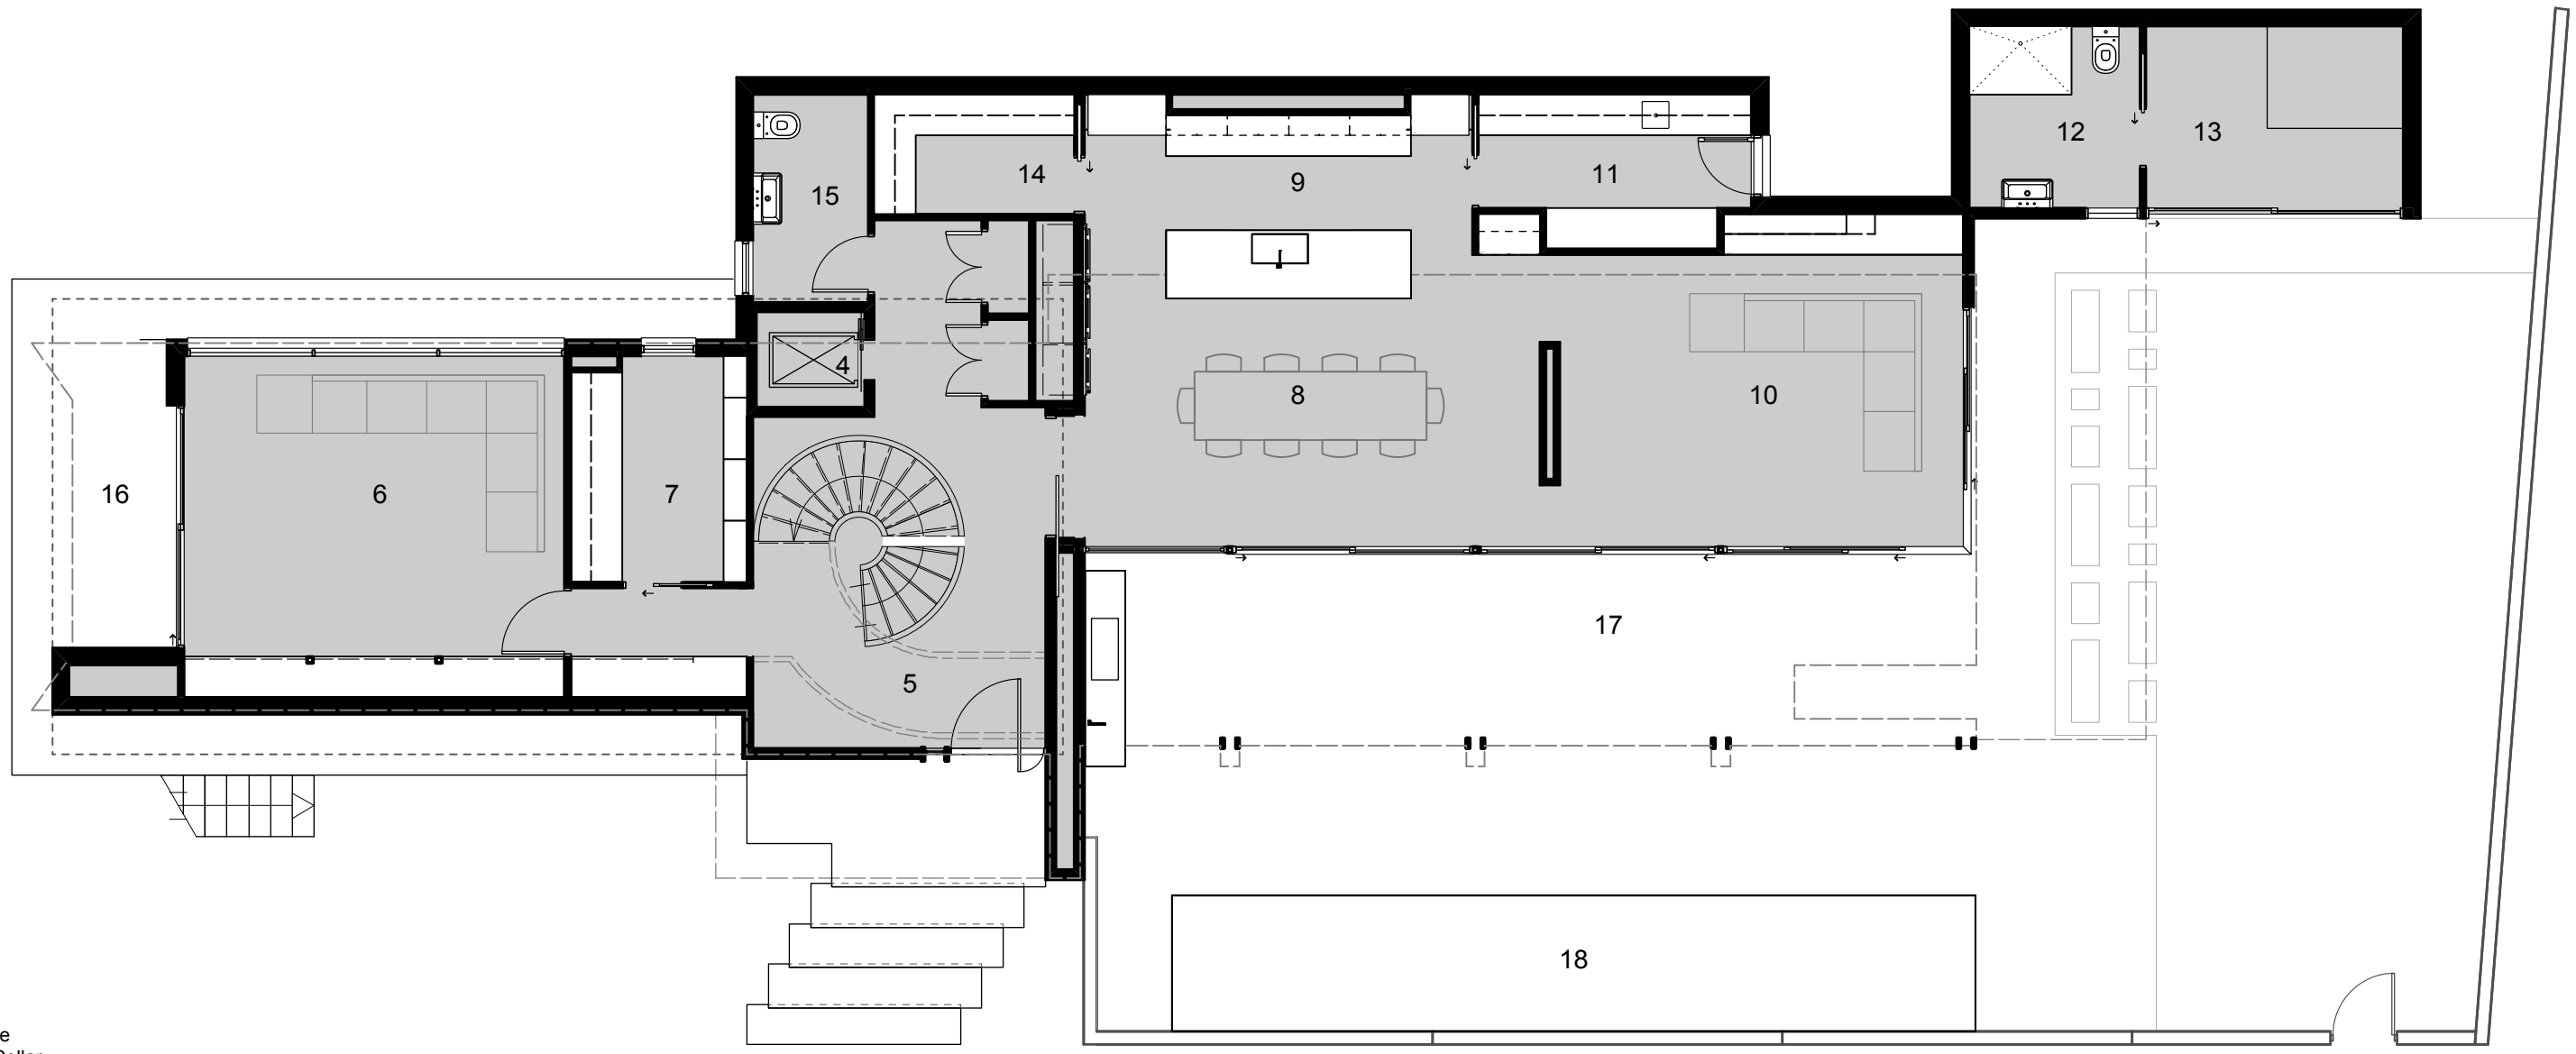


Key:

- 1. Garage
- 2. Bar / Cellar
- 3. Store
- 4. Lift
- 5. Entry
- 6. Living
- 7. Study
- 8. Dining
- 9. Kitchen
- 10. Family
- 11. Laundry
- 12. Bath
- 13. Gym / Sauna
- 14. Pantry
- 15. Powder Room
- 16. Balcony
- 17. Patio
- 18. Pool
- 19. Void
- 20. Bedroom
- 21. Ensuite
- 22. WIR
- 23. Passage
- 24. Workshop

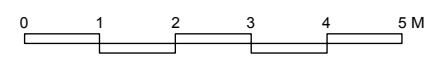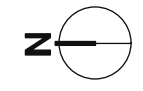


GROUND FLOOR PLAN

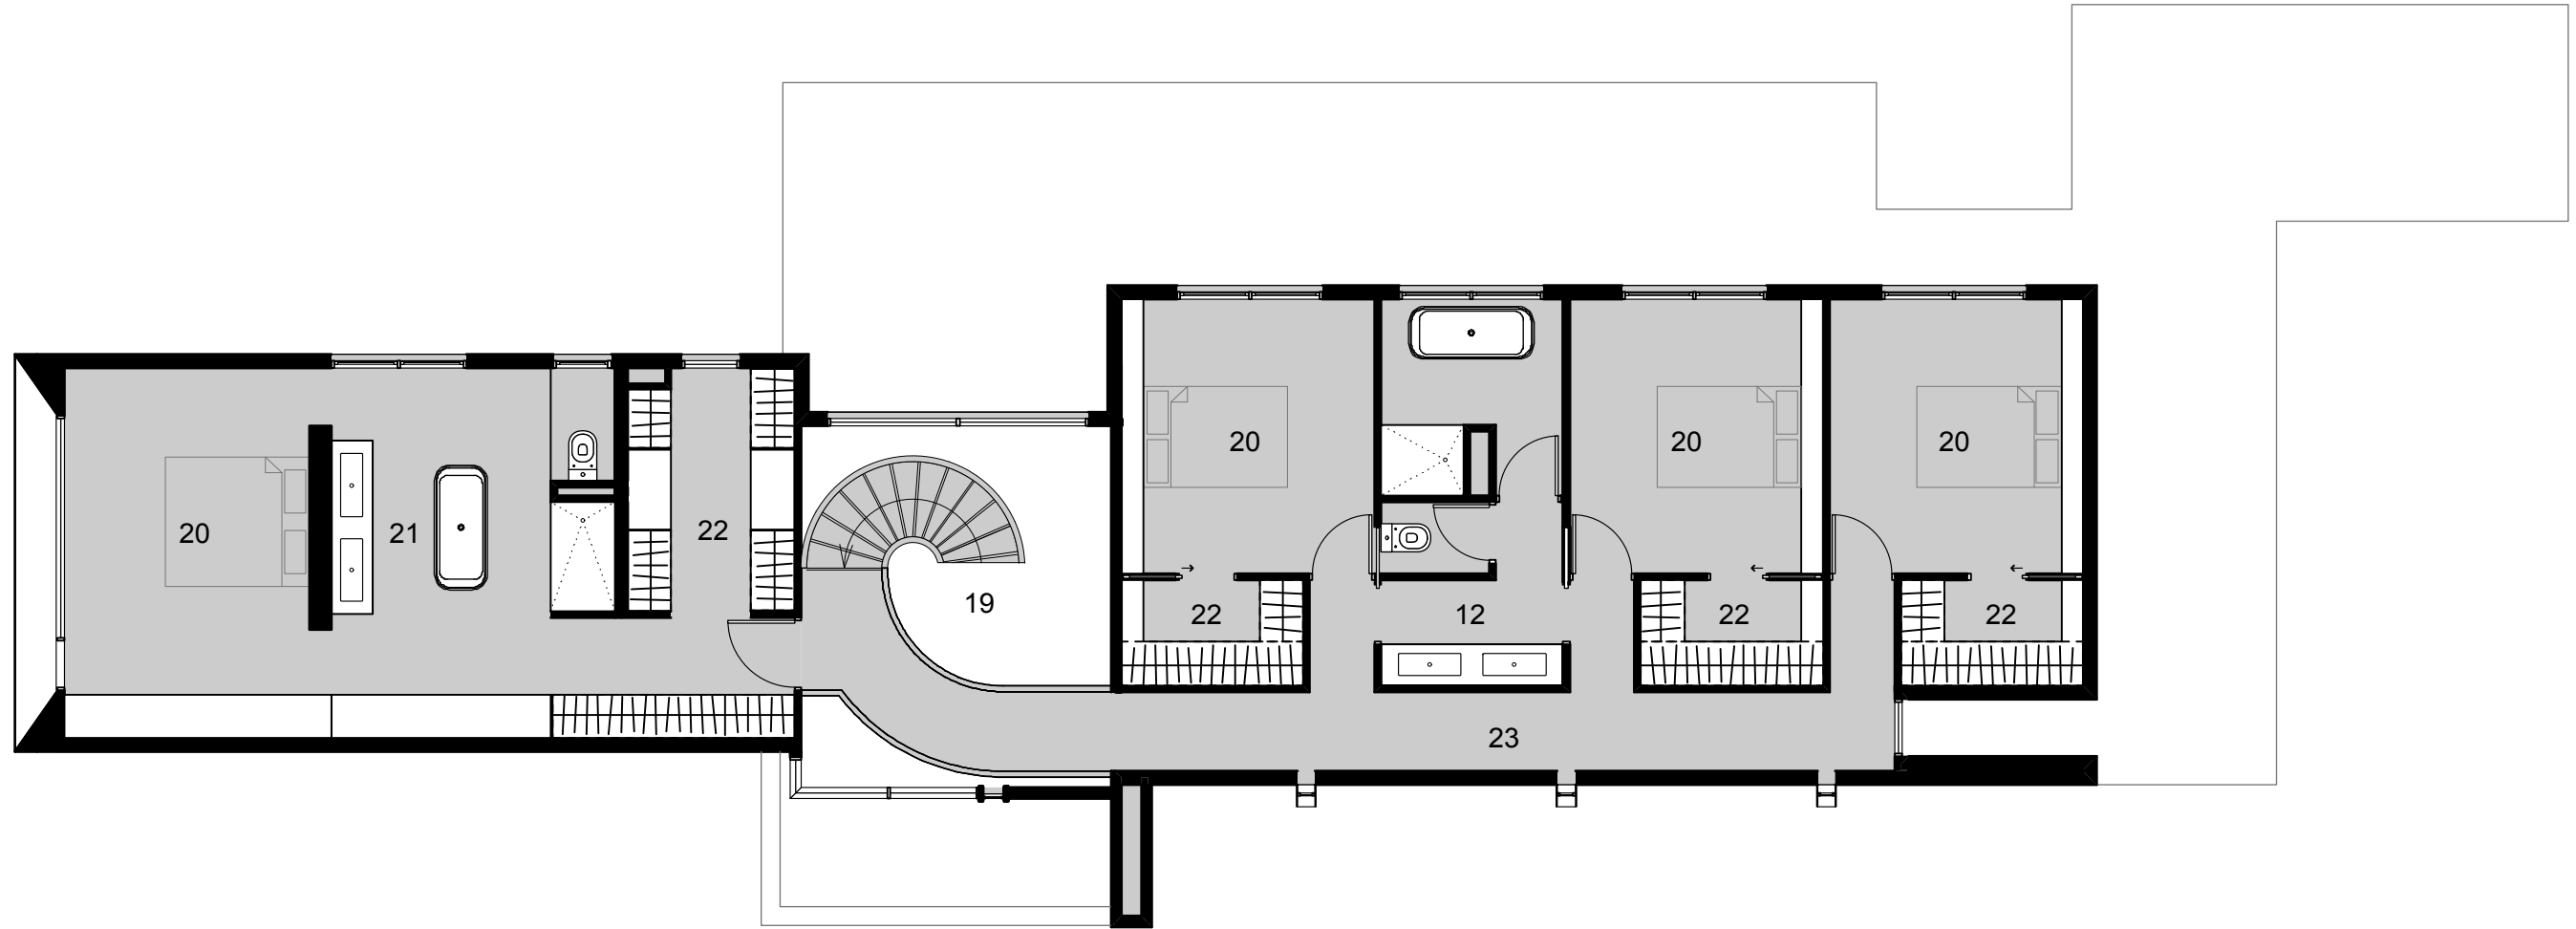

Key:


- 1. Garage
- 2. Bar / Cellar
- 3. Store
- 4. Lift
- 5. Entry
- 6. Living
- 7. Study
- 8. Dining
- 9. Kitchen
- 10. Family
- 11. Laundry
- 12. Bath
- 13. Gym / Sauna
- 14. Pantry
- 15. Powder Room
- 16. Balcony
- 17. Patio
- 18. Pool
- 19. Void
- 20. Bedroom
- 21. Ensuite
- 22. WIR
- 23. Passage
- 24. Workshop

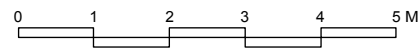


FIRST FLOOR PLAN




NORTH ELEVATION

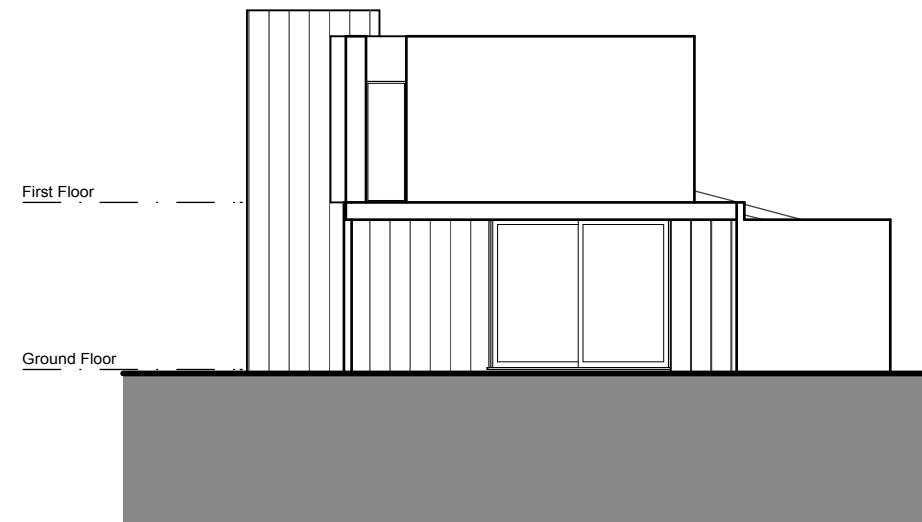

SOUTH ELEVATION

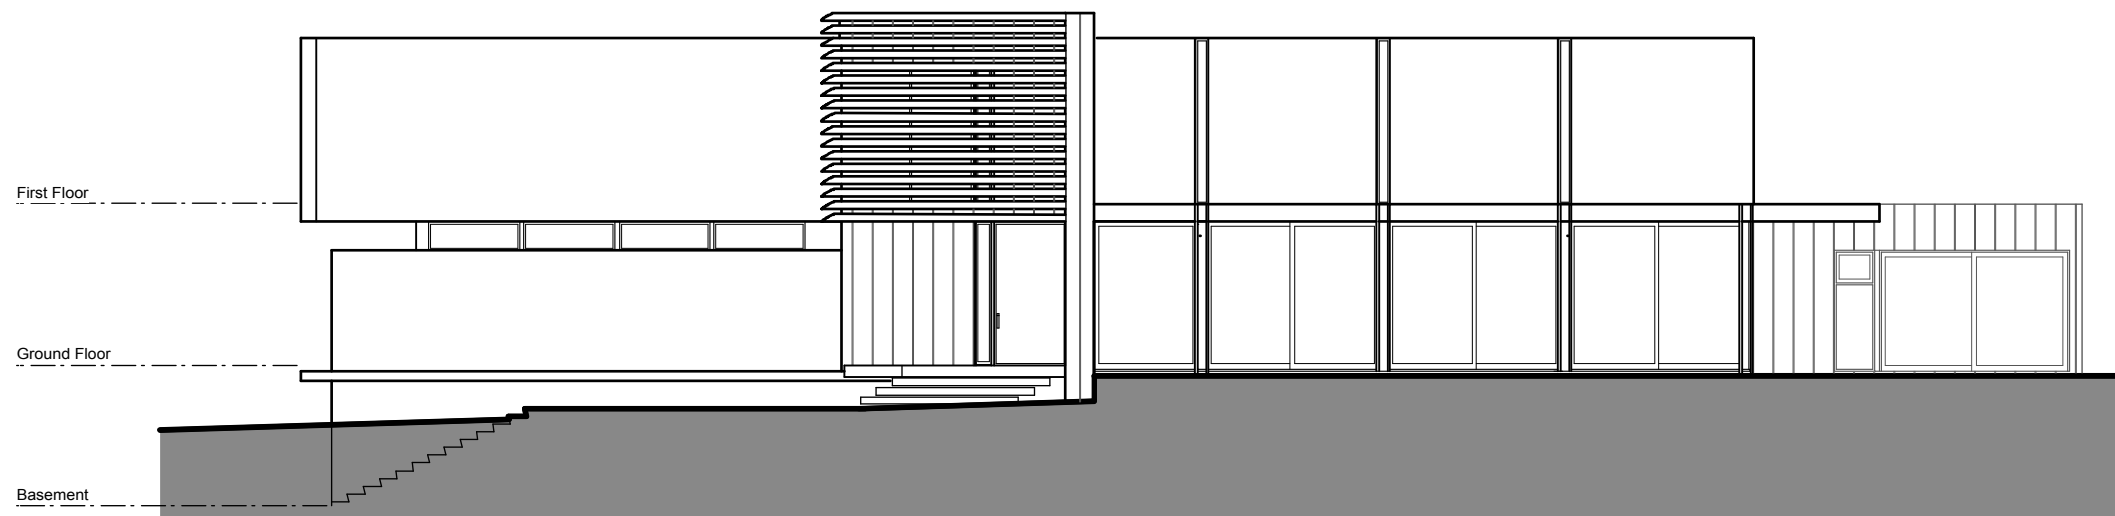

WEST ELEVATION

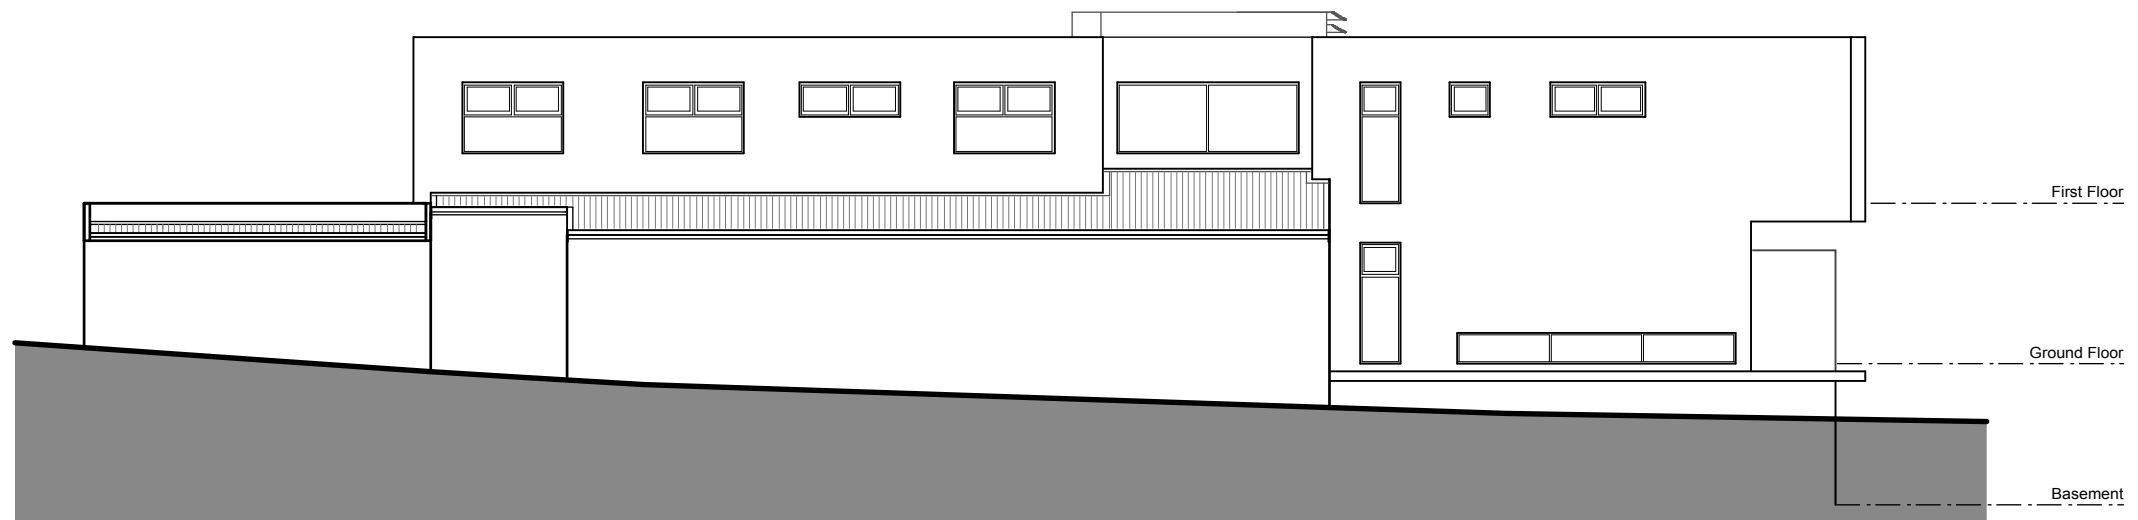

EAST ELEVATION