
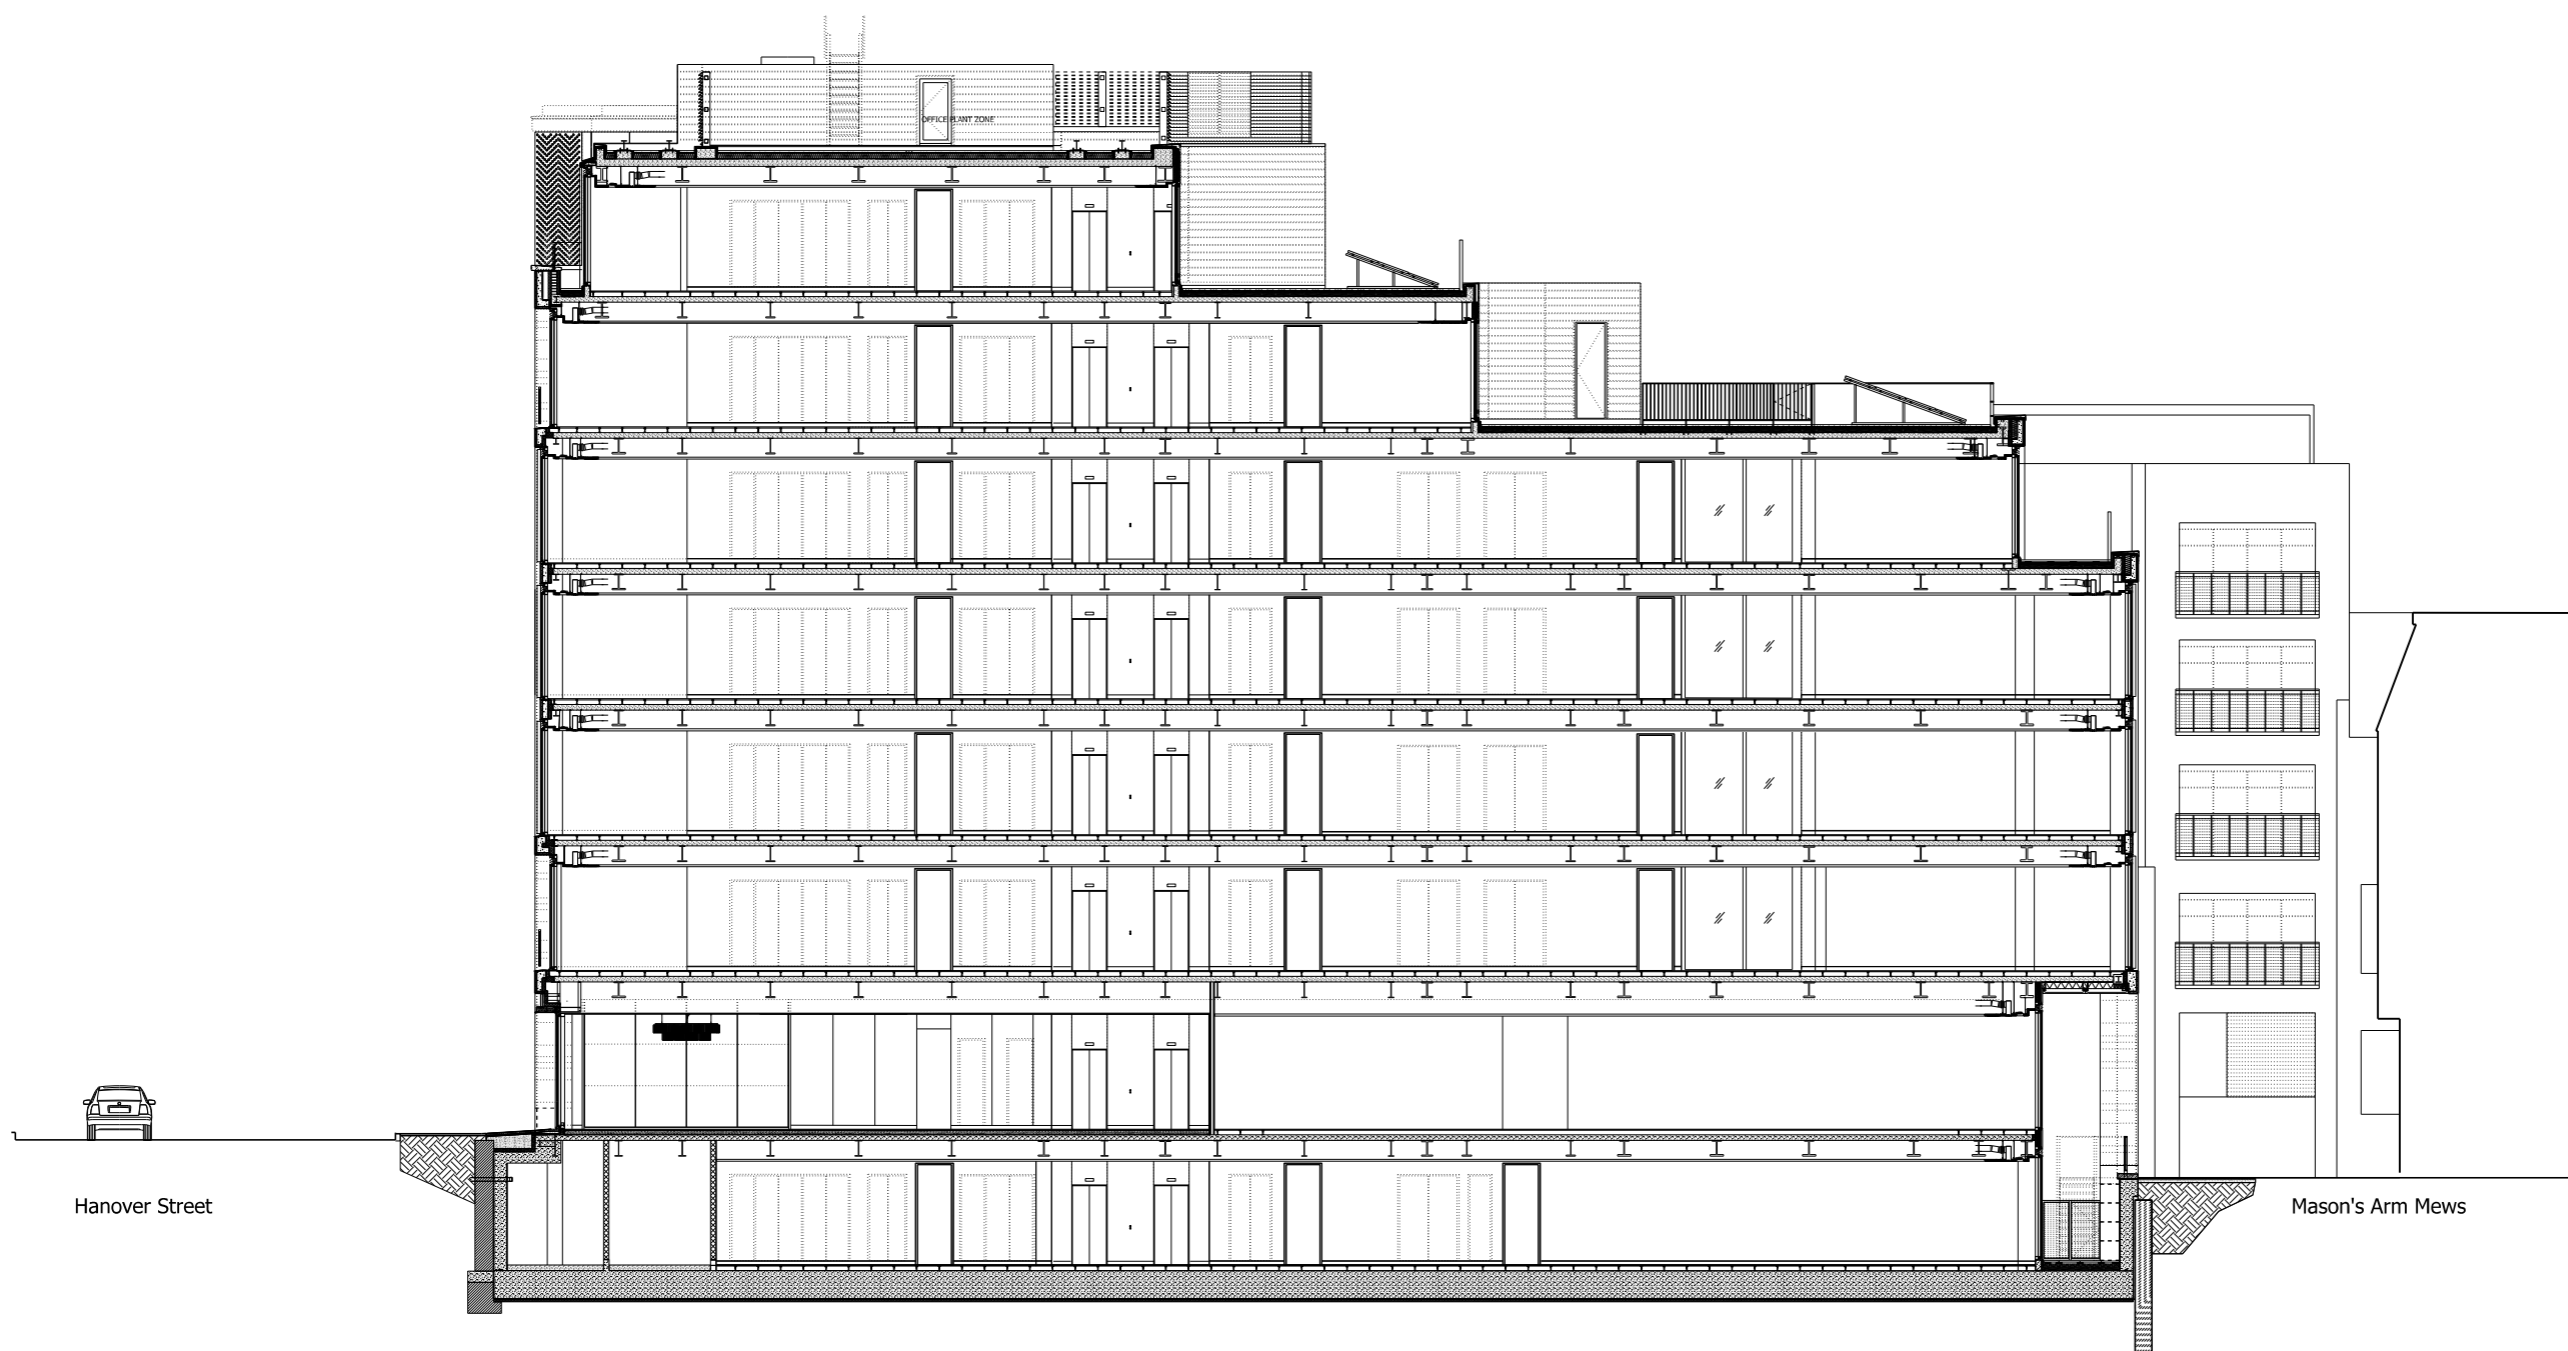


NOTES  
 DO NOT SCALE FROM THIS DRAWING.  
 ALL DIMENSIONS TO BE CHECKED ON SITE.  
 ALL OMISSIONS AND DISCREPANCIES TO BE  
 REPORTED TO THE ARCHITECT IMMEDIATELY.

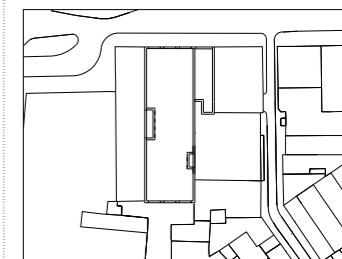

|                          |          |       |     |
|--------------------------|----------|-------|-----|
| CHANGE ORDER 28          | 31/05/12 | CT    | F   |
| CHANGE ORDER 03,04,06,16 | 30/03/12 | CT    | E   |
| TENDER ADDENDUM          | 05/05/11 | CT    | D   |
| ISSUED FOR TENDER        | 04/02/11 | CT    | C   |
| Issued to Watermans      | 27/08/10 | SBA   | B   |
| STAGE F ISSUE            | 09/08/10 | SBA   | A   |
| Revision description     | Date     | Check | Rev |

## Squire and Partners

77 Wicklow Street London WC1X 9JY  
 T: 020 7278 5555 F: 020 7239 0495

info@squireandpartners.com  
 www.squireandpartners.com

Project  
 8-10 Hanover Street,  
 London W1

Drawing  
 Proposed Section DD

|            |                |                        |
|------------|----------------|------------------------|
| Drawn      | Date           | Scale                  |
| SBA        | 09/08/2010     | 1: 100@A1<br>1: 200@A3 |
| Job number | Drawing number | Revision               |
| 08041      | S_DD_G200_001  | F                      |