


PLAN

GROUND FLOOR

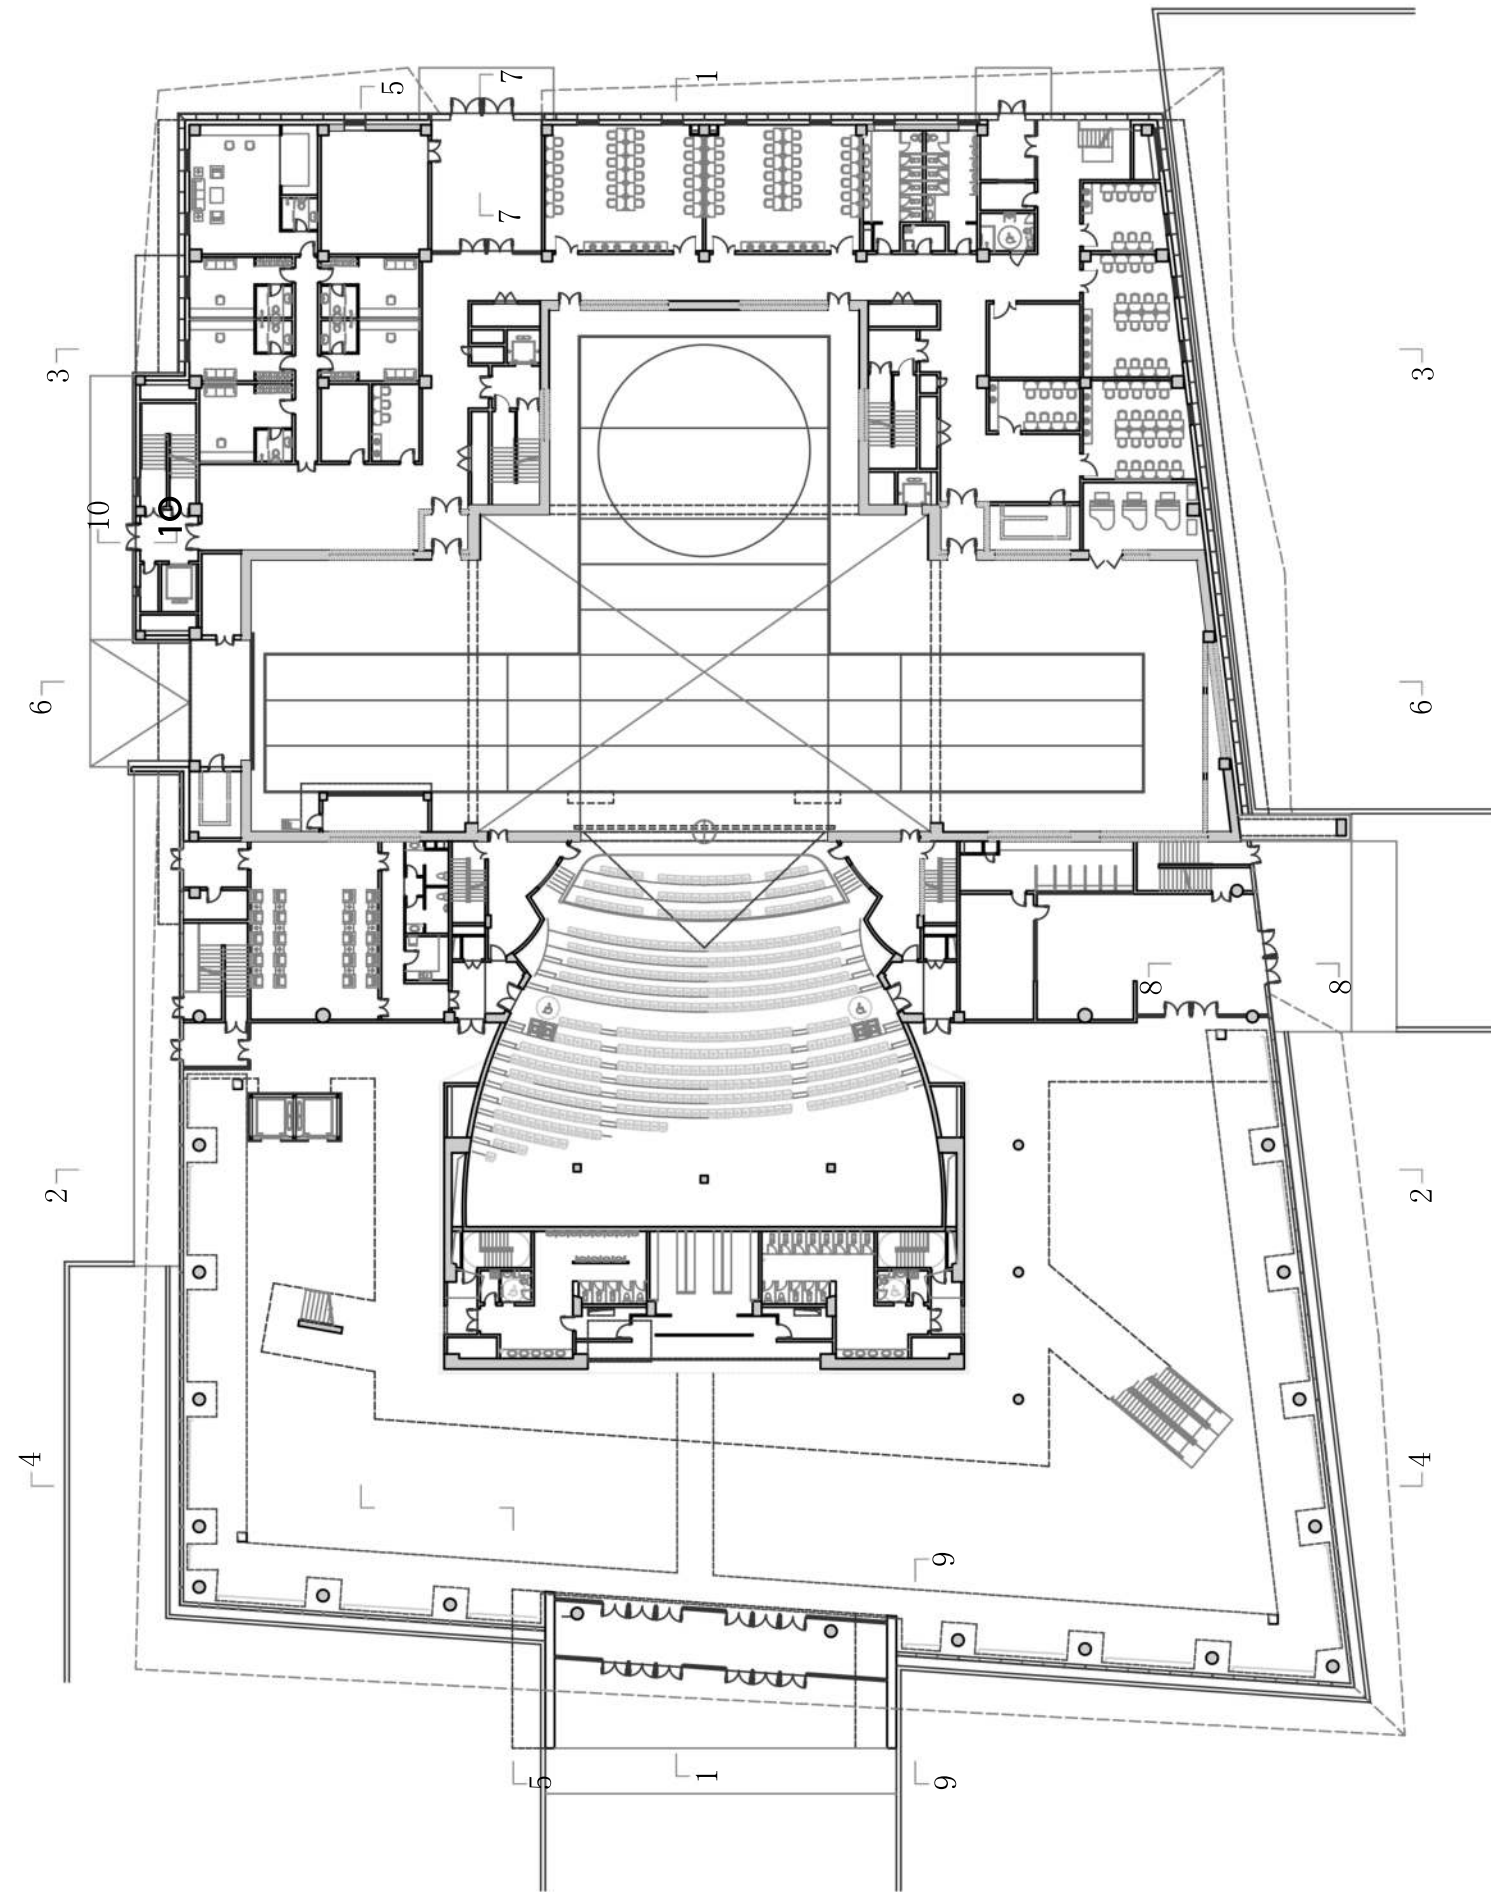

SCALE

1:500