


FLOOR 1. SHOE STORE

CURRENT STATE

scale=1/50

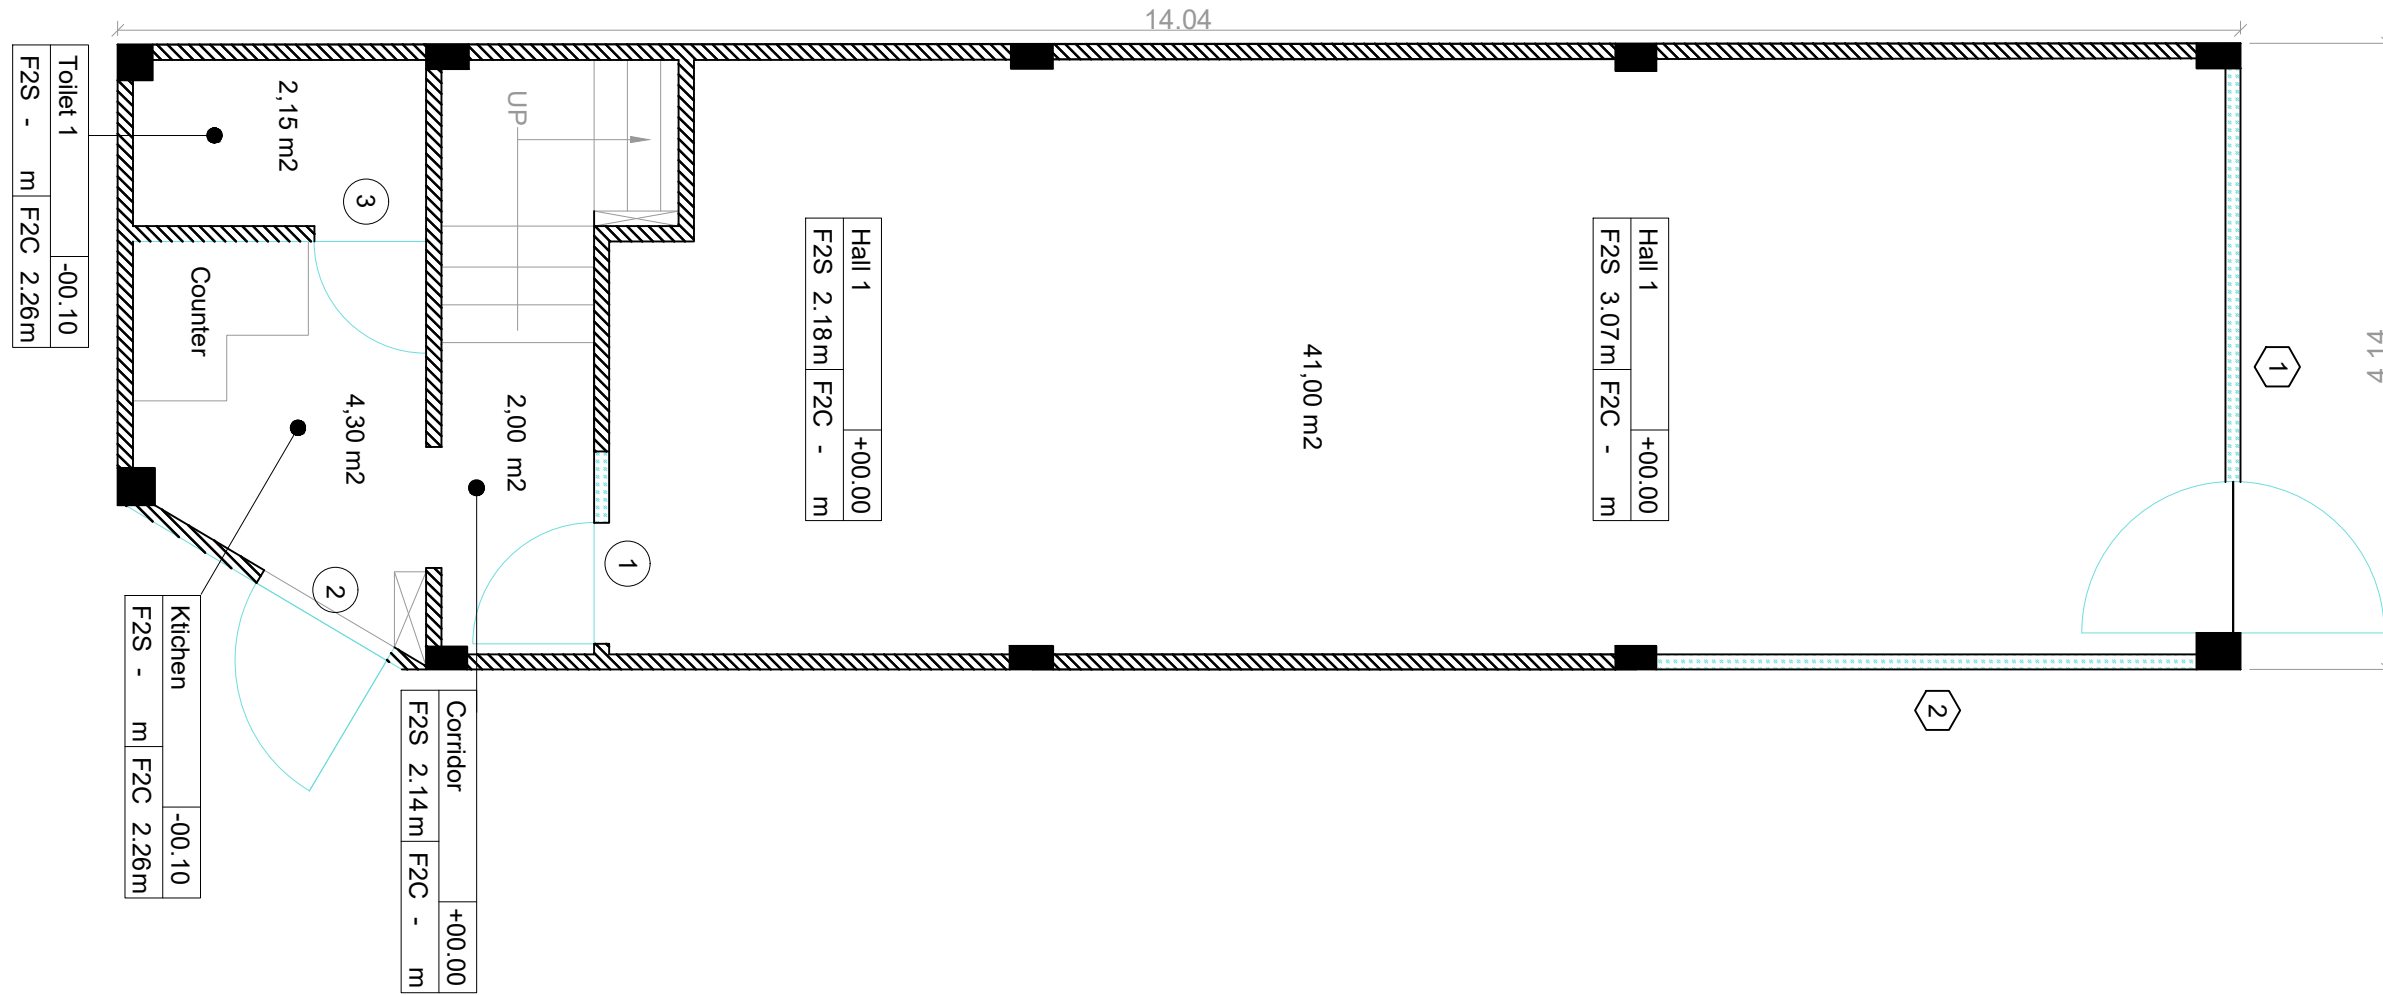

PROPOSAL

scale=1/50

