




ATTIC

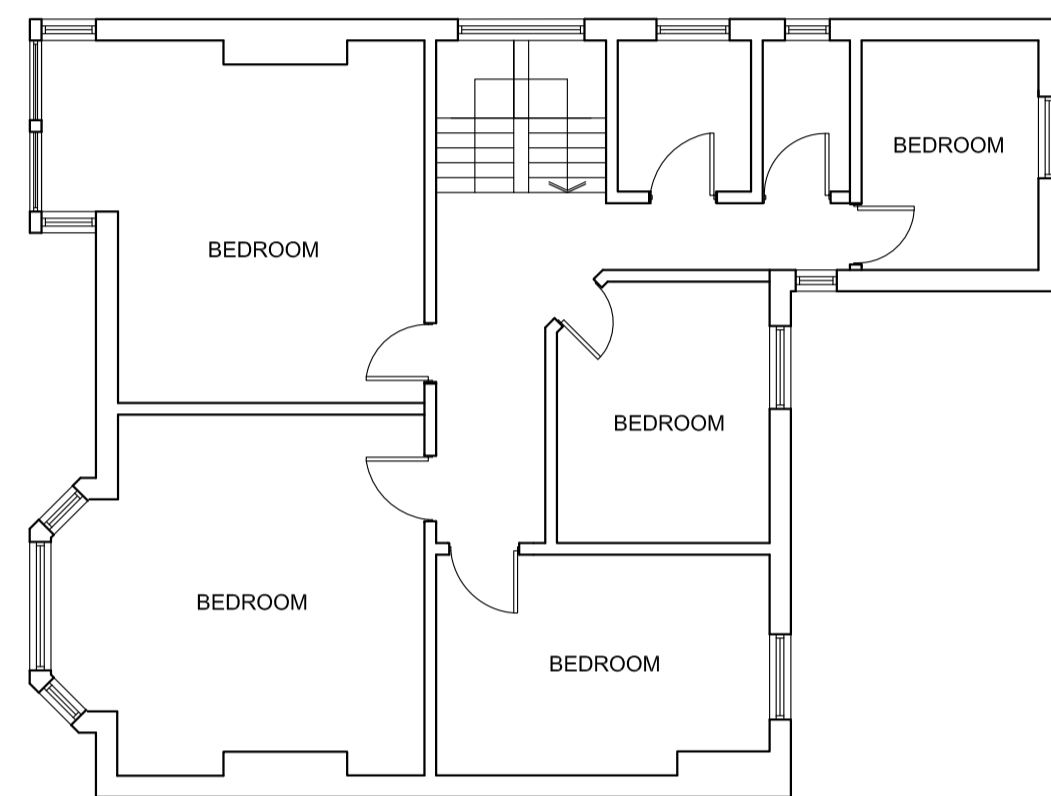


FIRST FLOOR - ORIGINAL

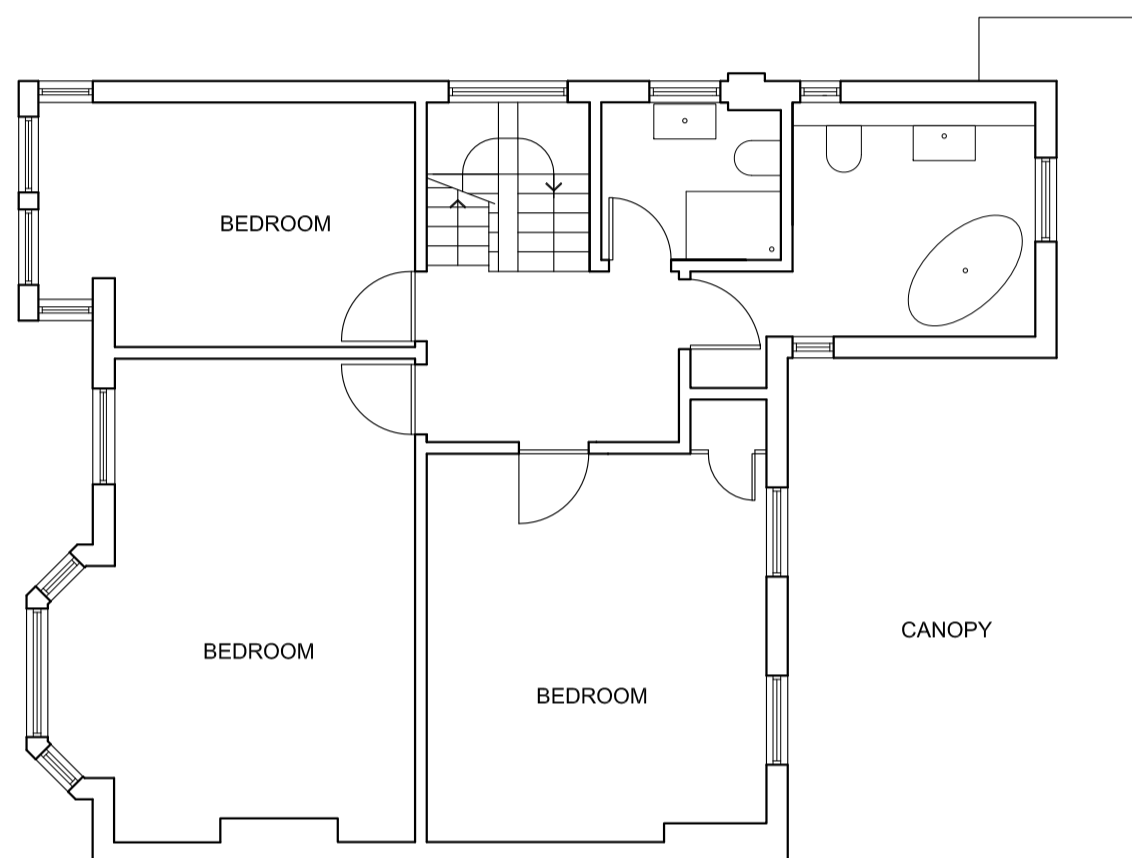


FIRST FLOOR

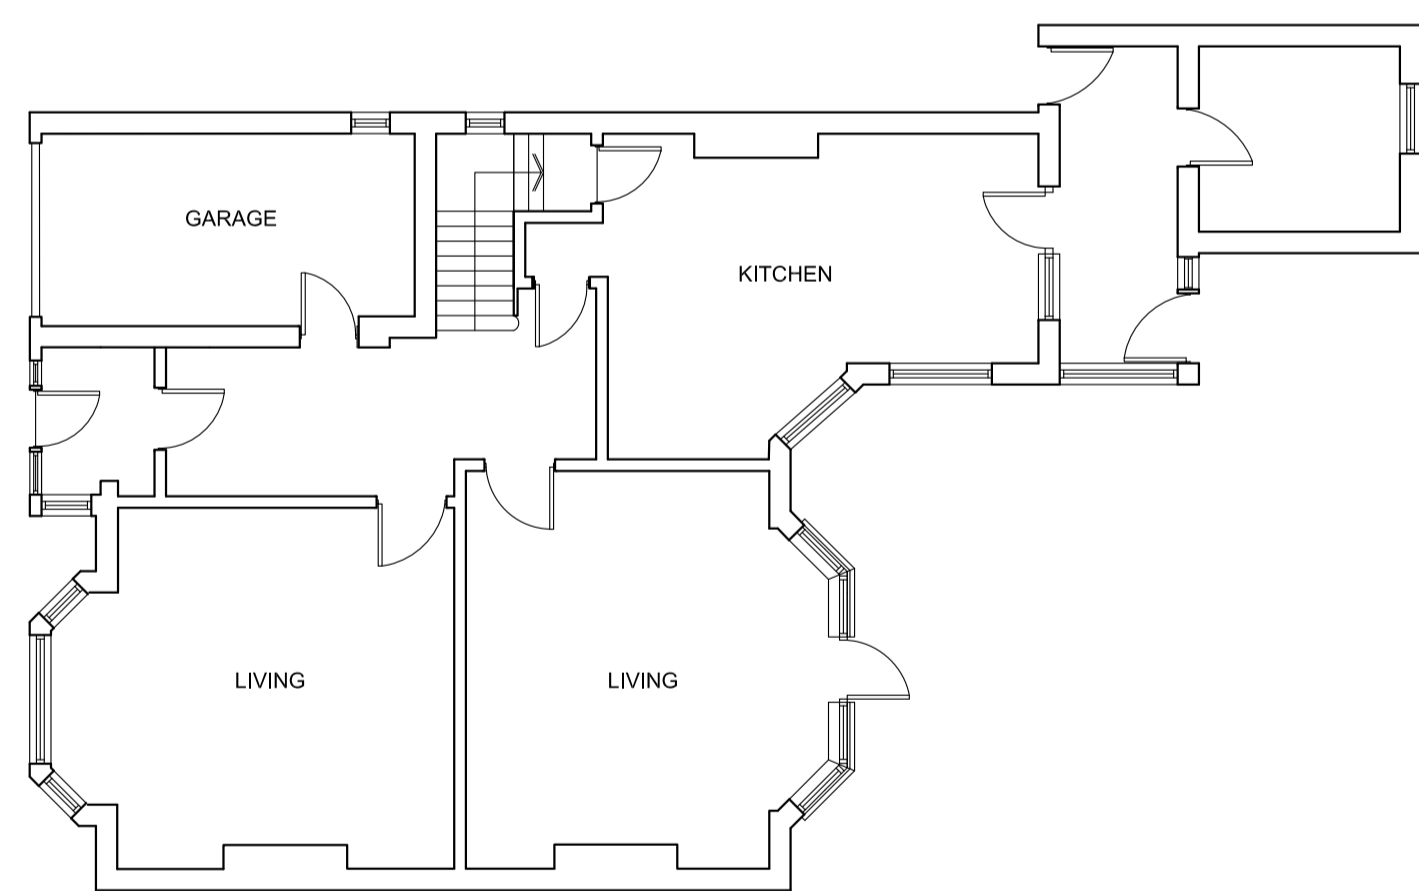

GROUND FLOOR - ORIGINAL

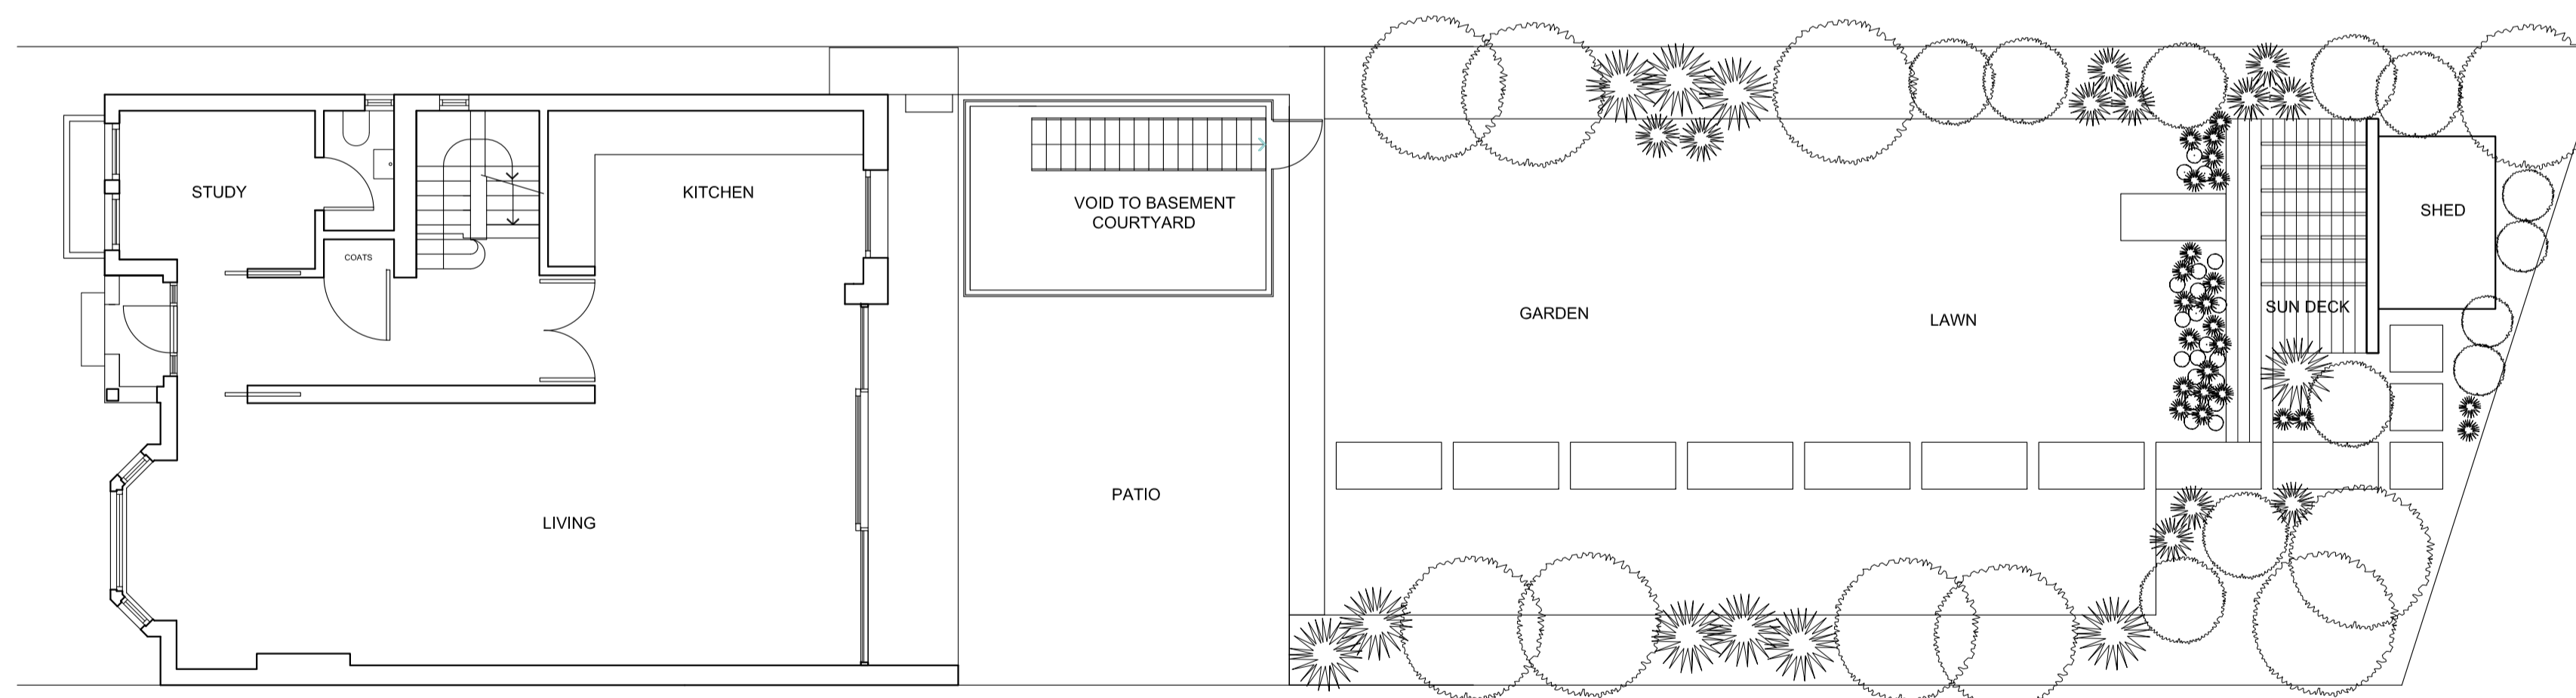

GROUND FLOOR

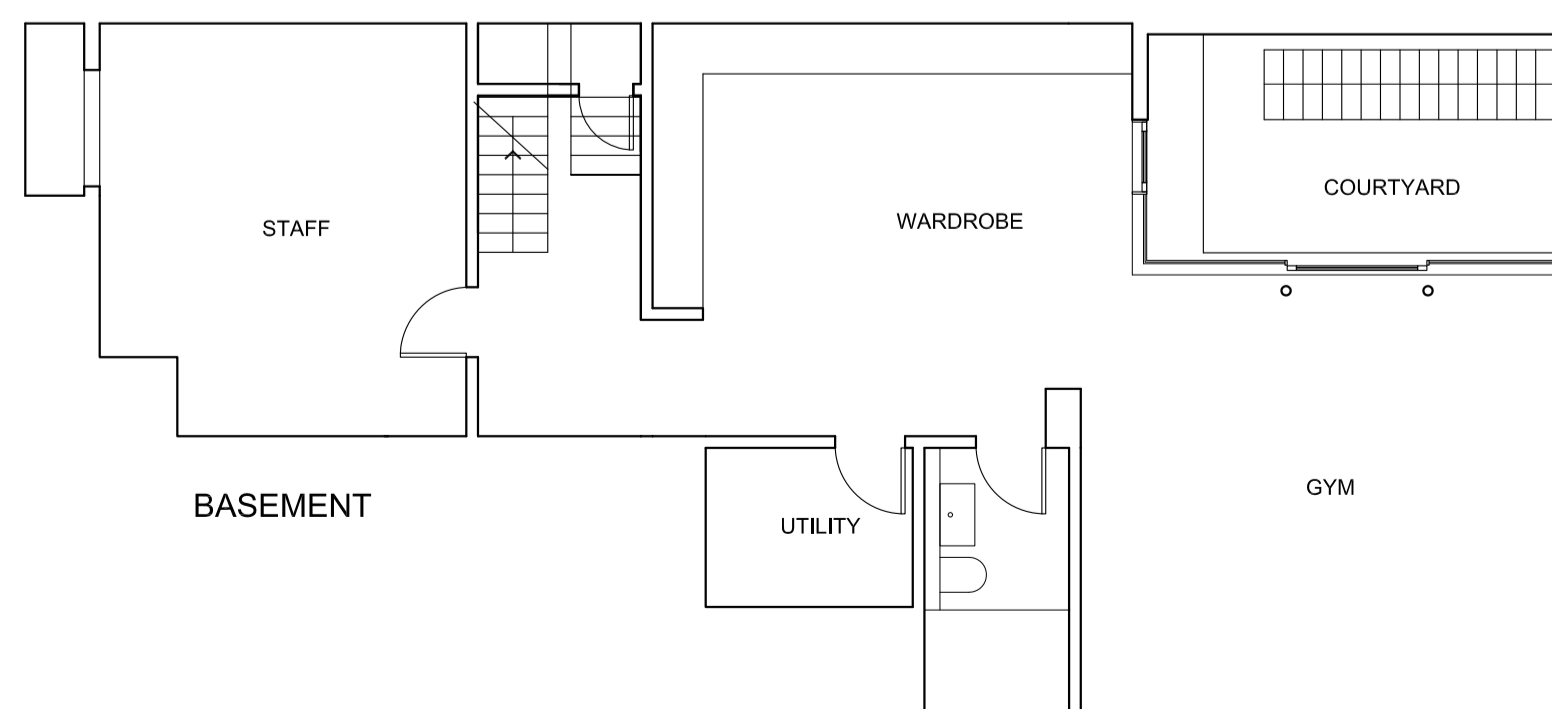

BASEMENT