


WEST ELEVATION
1:200/A4

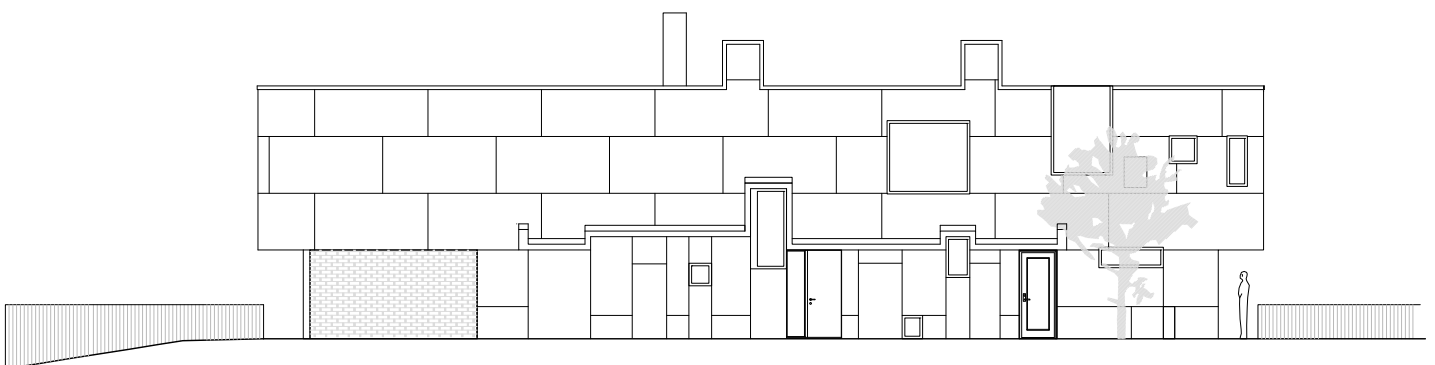

EAST ELEVATION
1:200/A4