


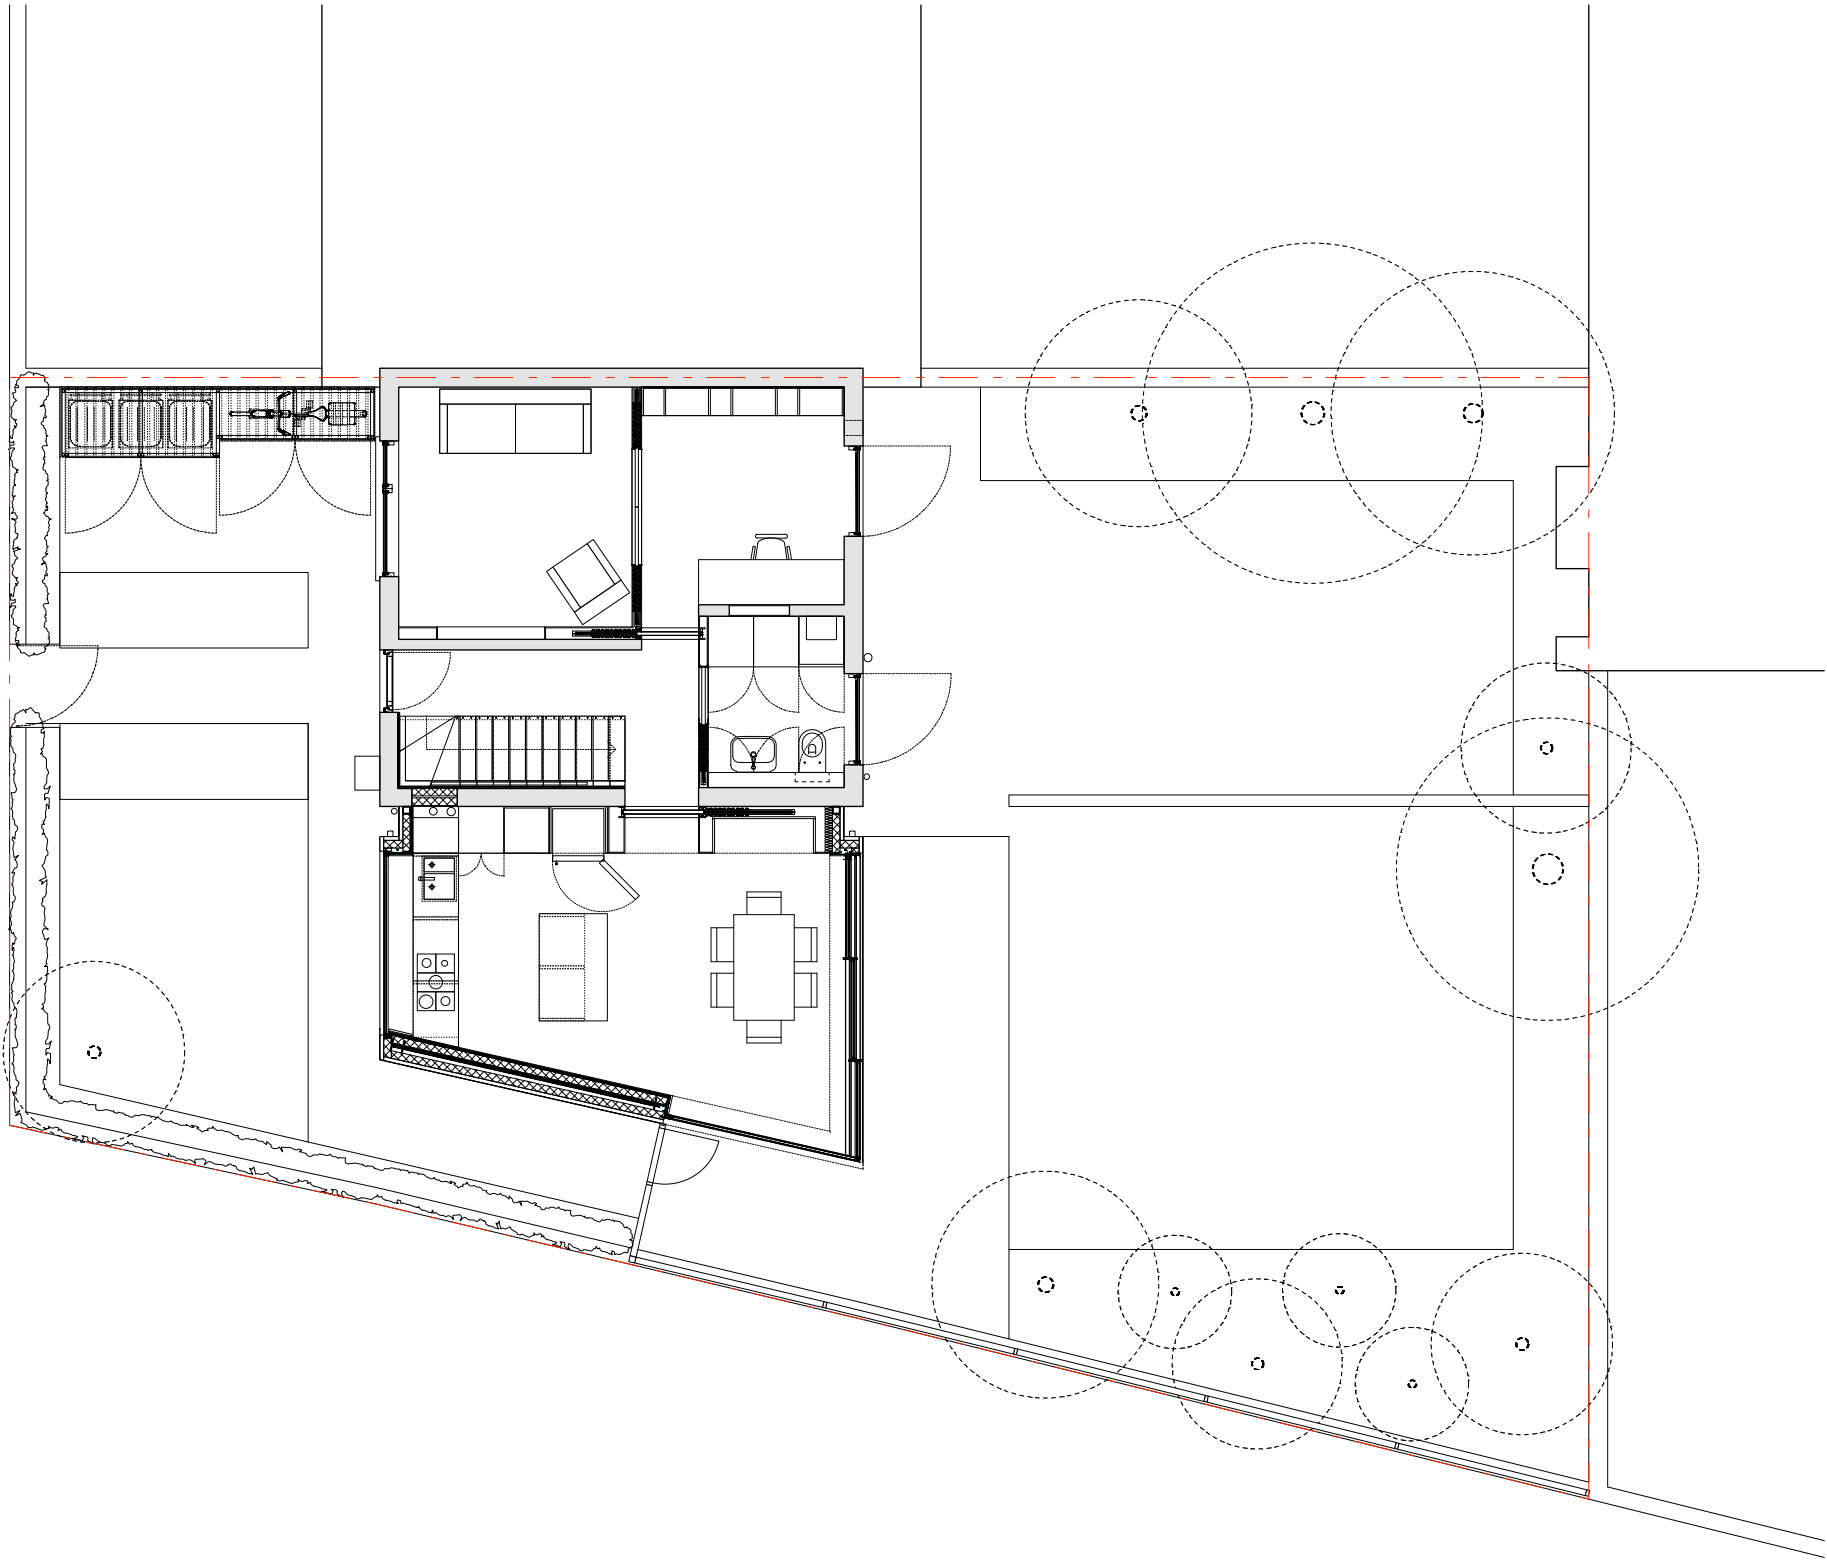

01. PROPOSED LANDSCAPE PLAN

drawing no — A0111-230 scale — 1:50 at A1 1:100 at A3 drawing name — Proposed landscape plan	rev — description —	date —	key — --- Assumed site boundary ■ Existing construction	notes — N1. All dimensions in mm (except where noted).
--	---	---	---	--