



1 SOUTH ELEVATION
Scale: 1/800

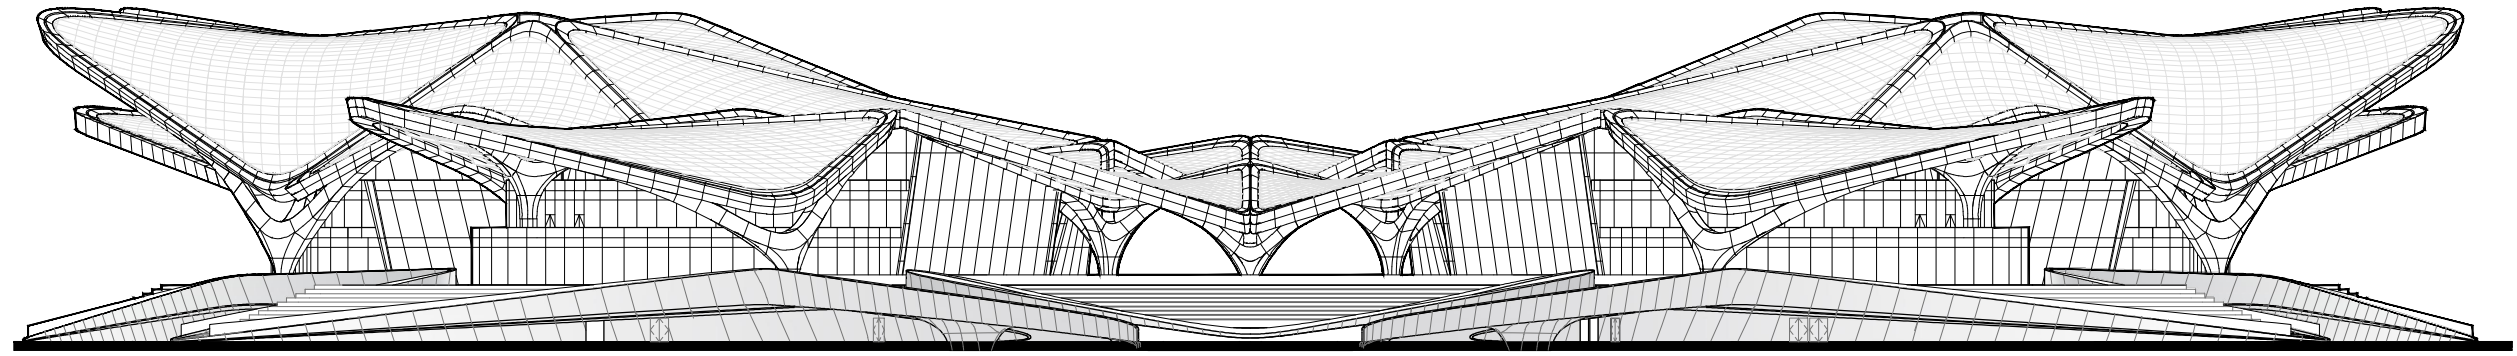

2 EAST ELEVATION
Scale: 1/800

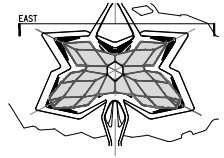