

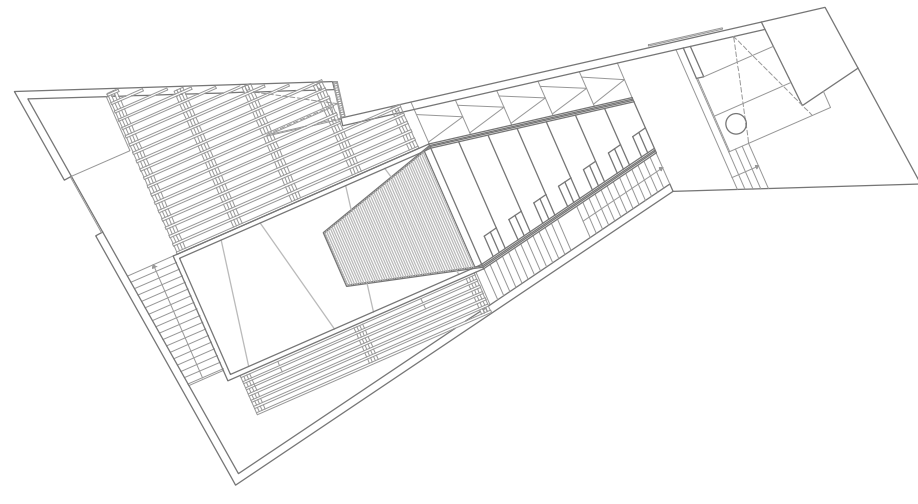


MAISHA KINO GARDEN - KAMPALA


MKG

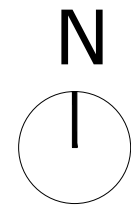


Elevation W
Scale 1:100

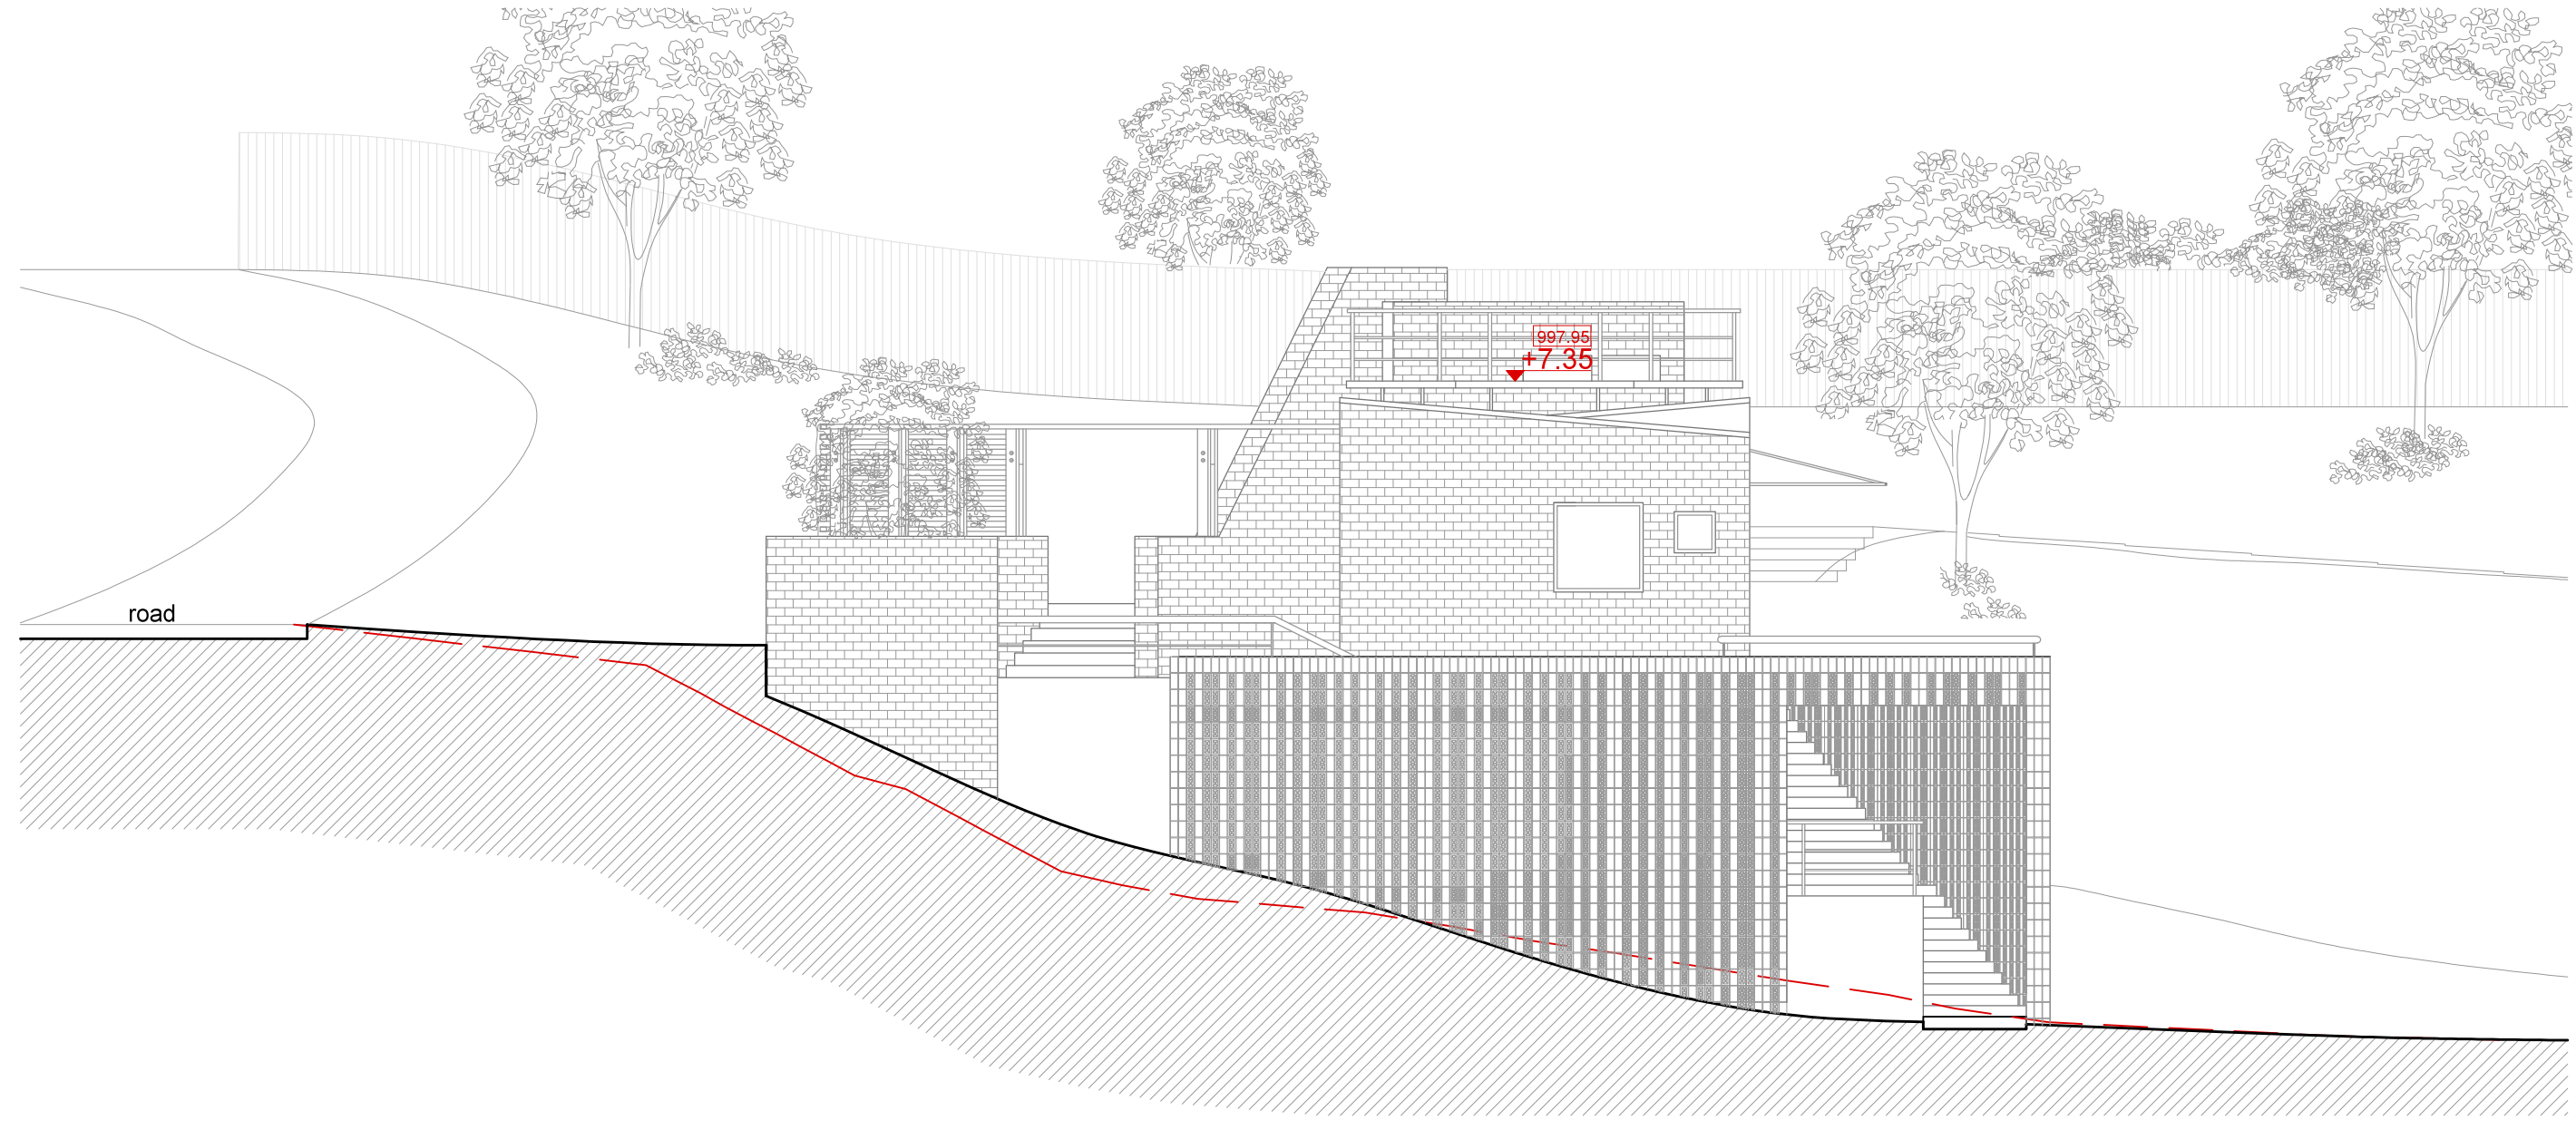

Elevation N
Scale 1:100

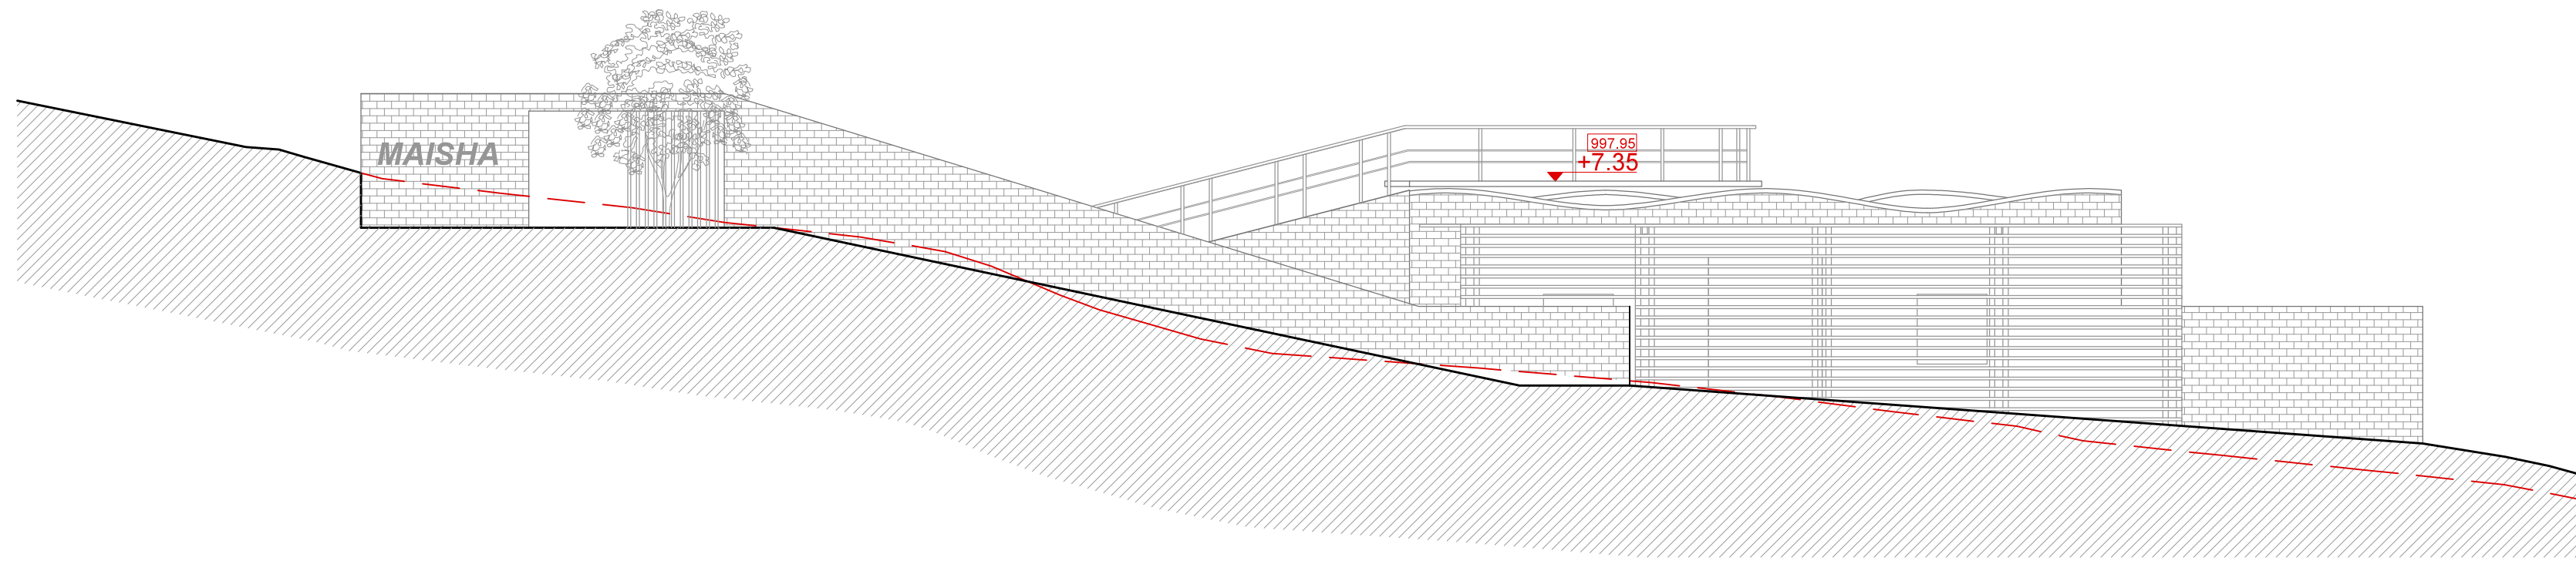

Elevation S
Scale 1:100

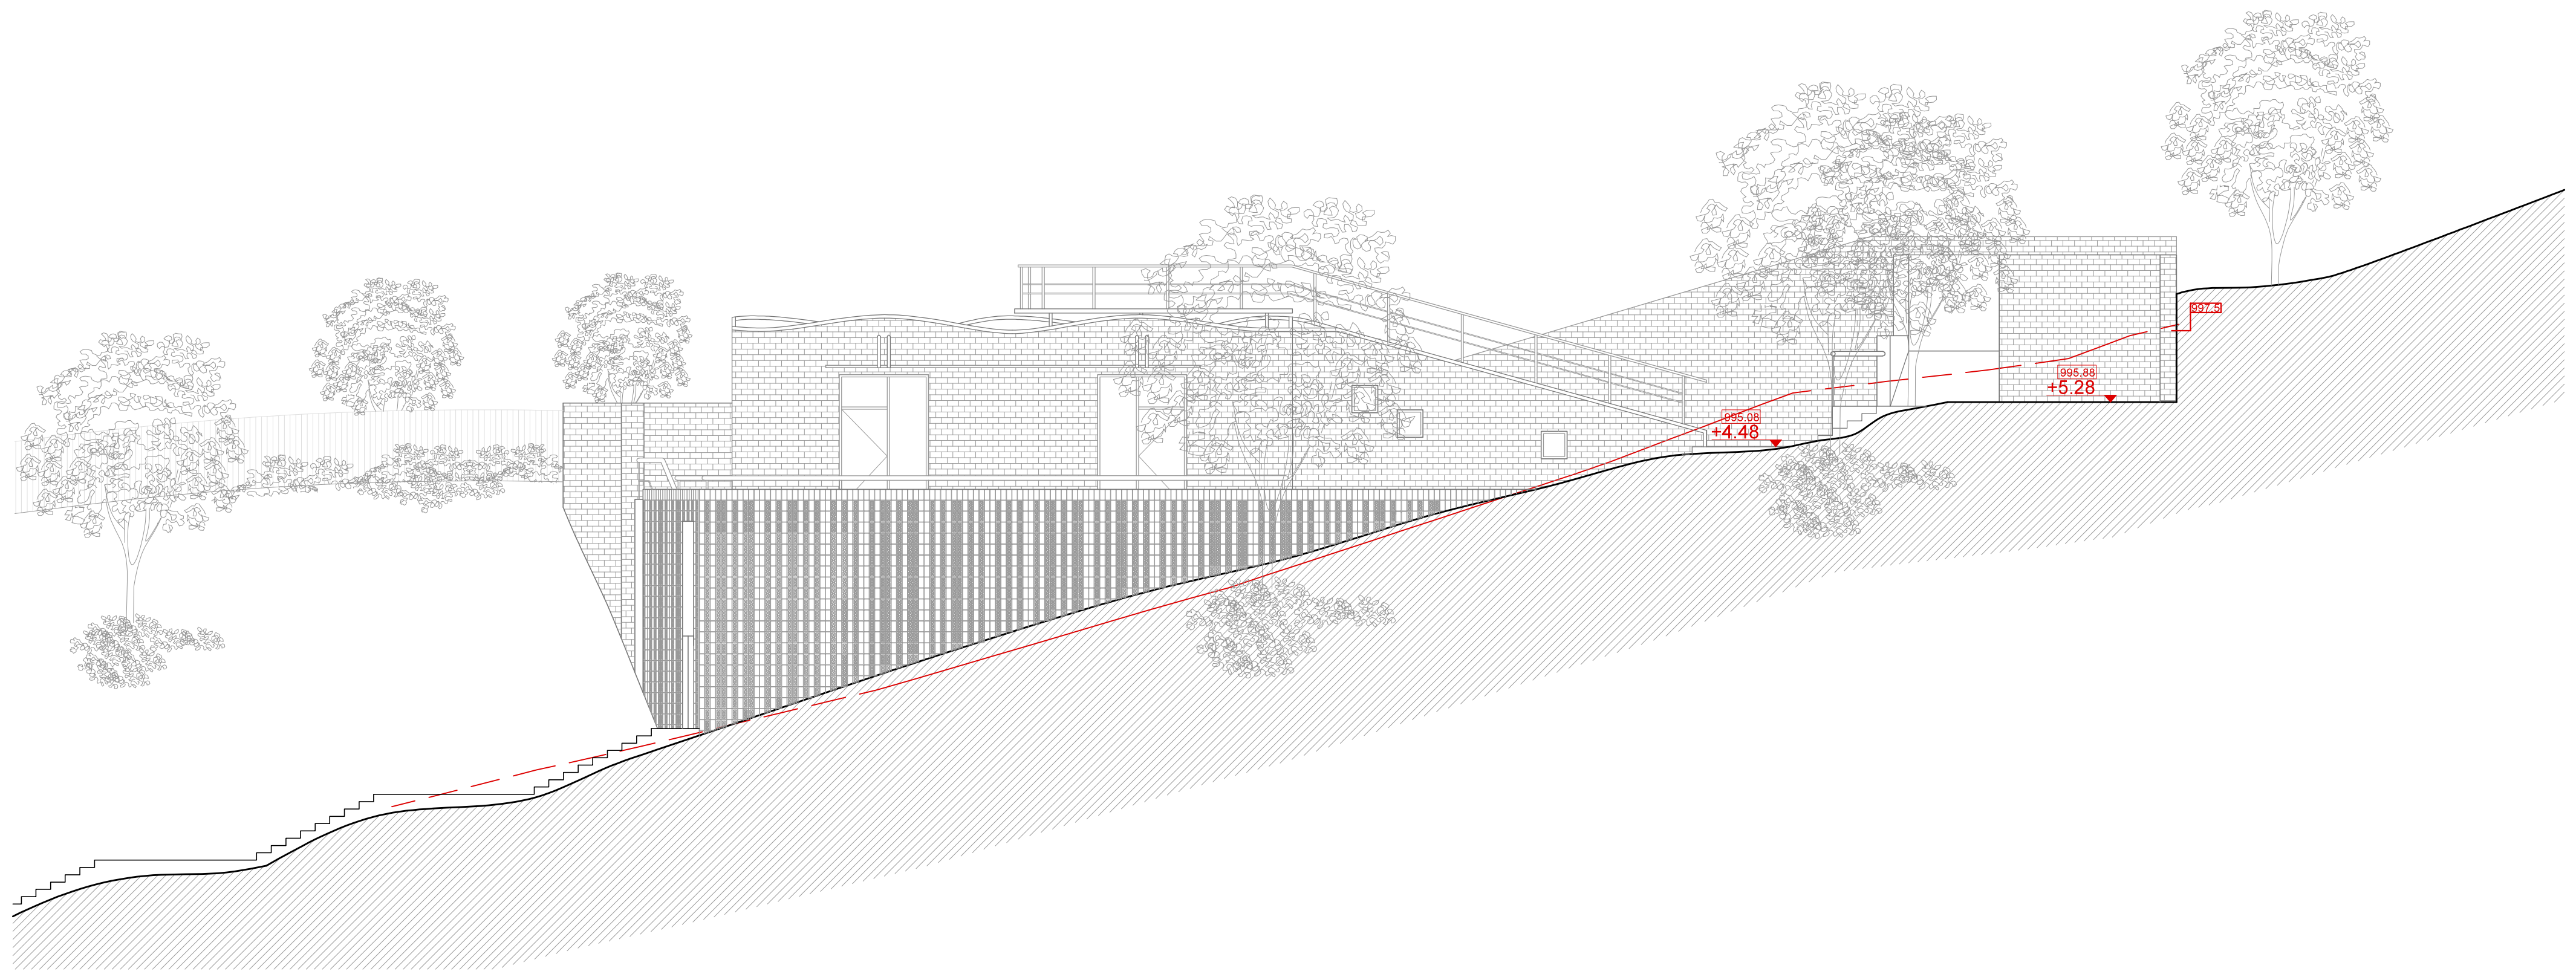

Municipality
KAMPALA
Country
UGANDA

MAISHA FILM LAB
P.O. Box 72156
Kampala
Uganda

27, Buziga Hill Road - Buziga
Kampala
Uganda

STUDIO TAMASSOCIATI
architect raul pantaleo

studio **tamassociati**
2731 DORSODURO - 30123 VENEZIA TEL./FAX 041. 522 89 74
www.tamassociati.org

update 20.03.2014

ELEVATIONS

05