




Section A-A
Scale 1:100

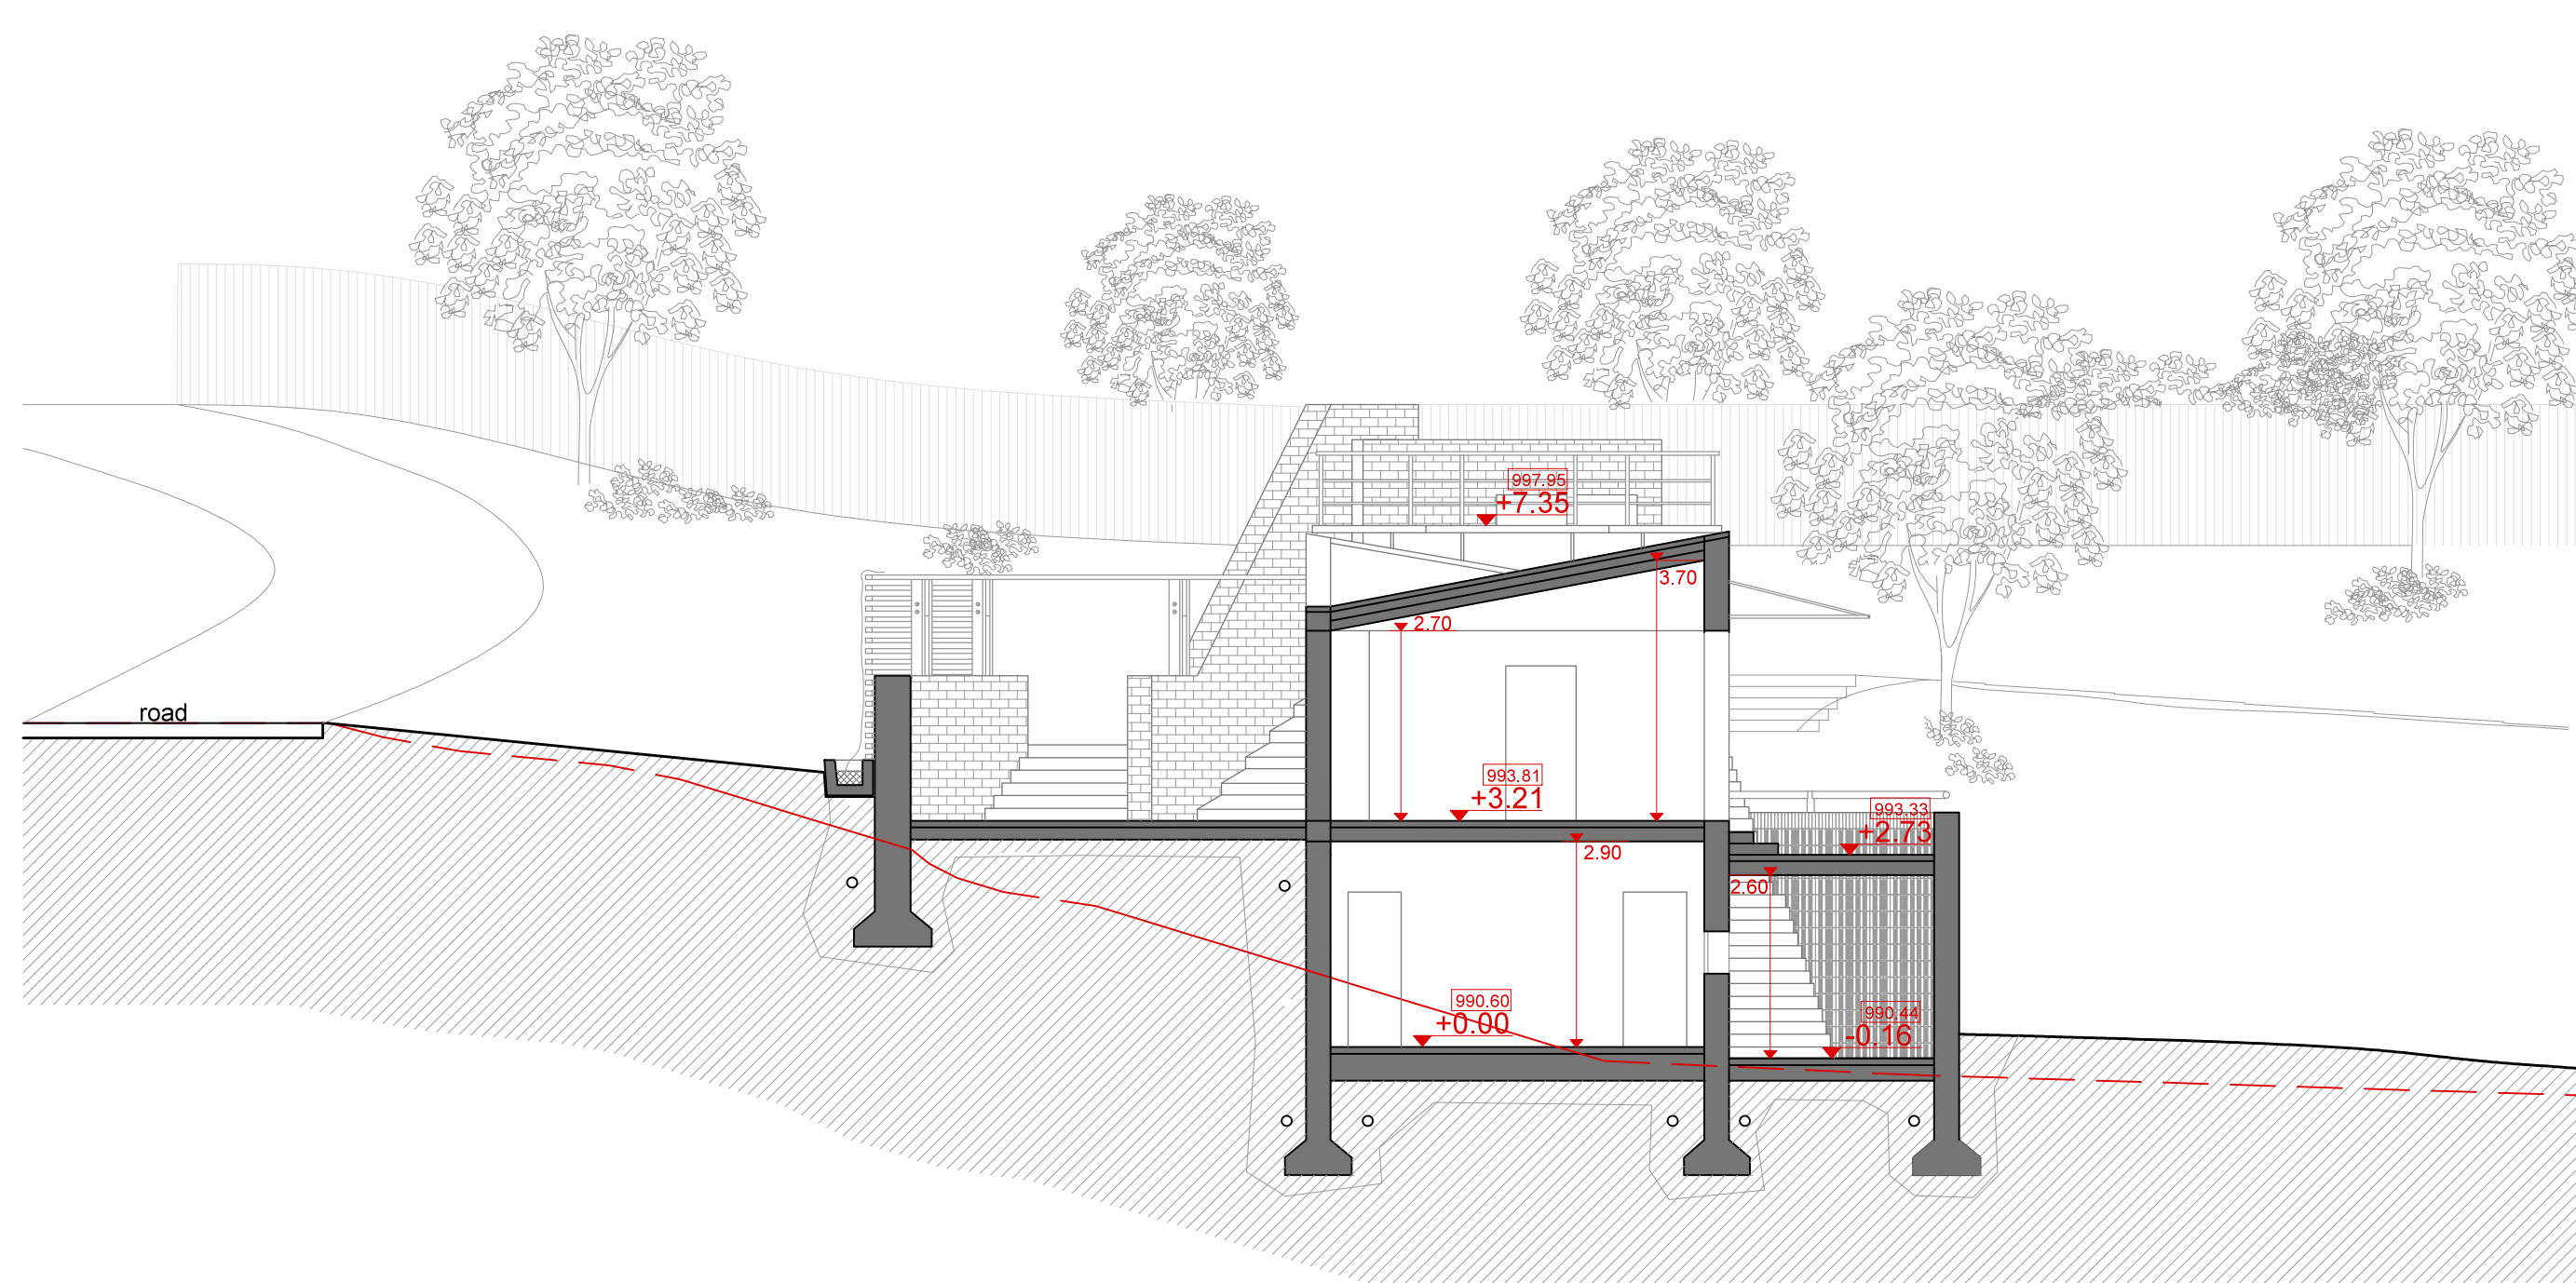

Section B-B
Scale 1:100

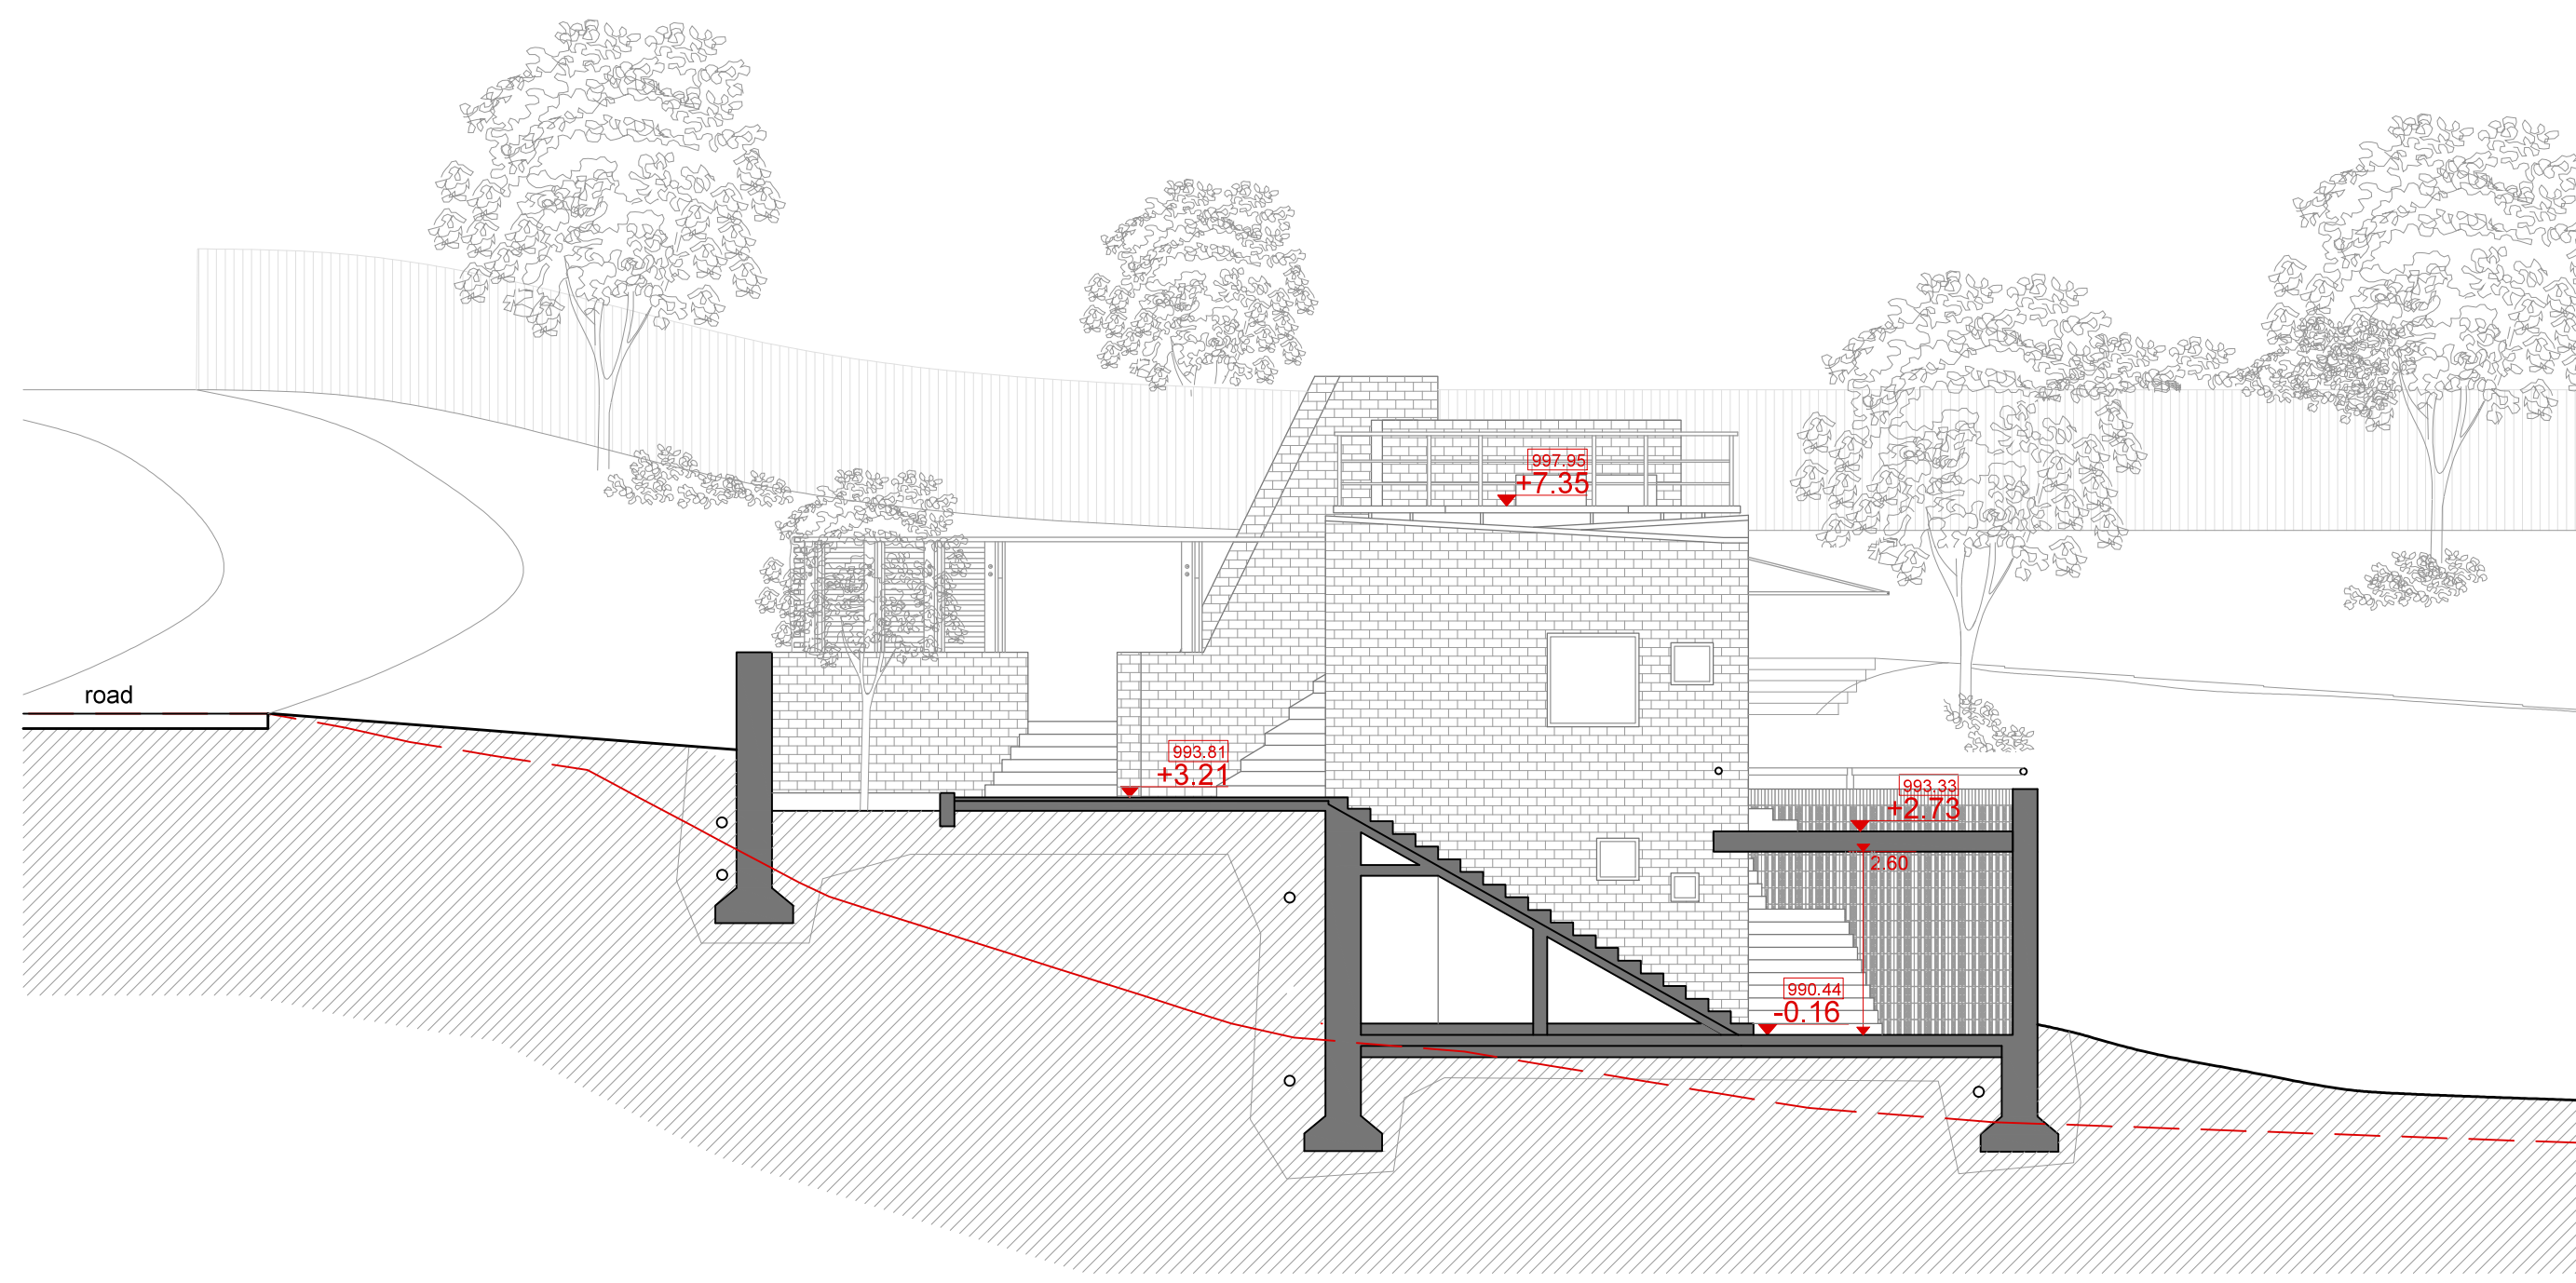

Section C-C
Scale 1:100

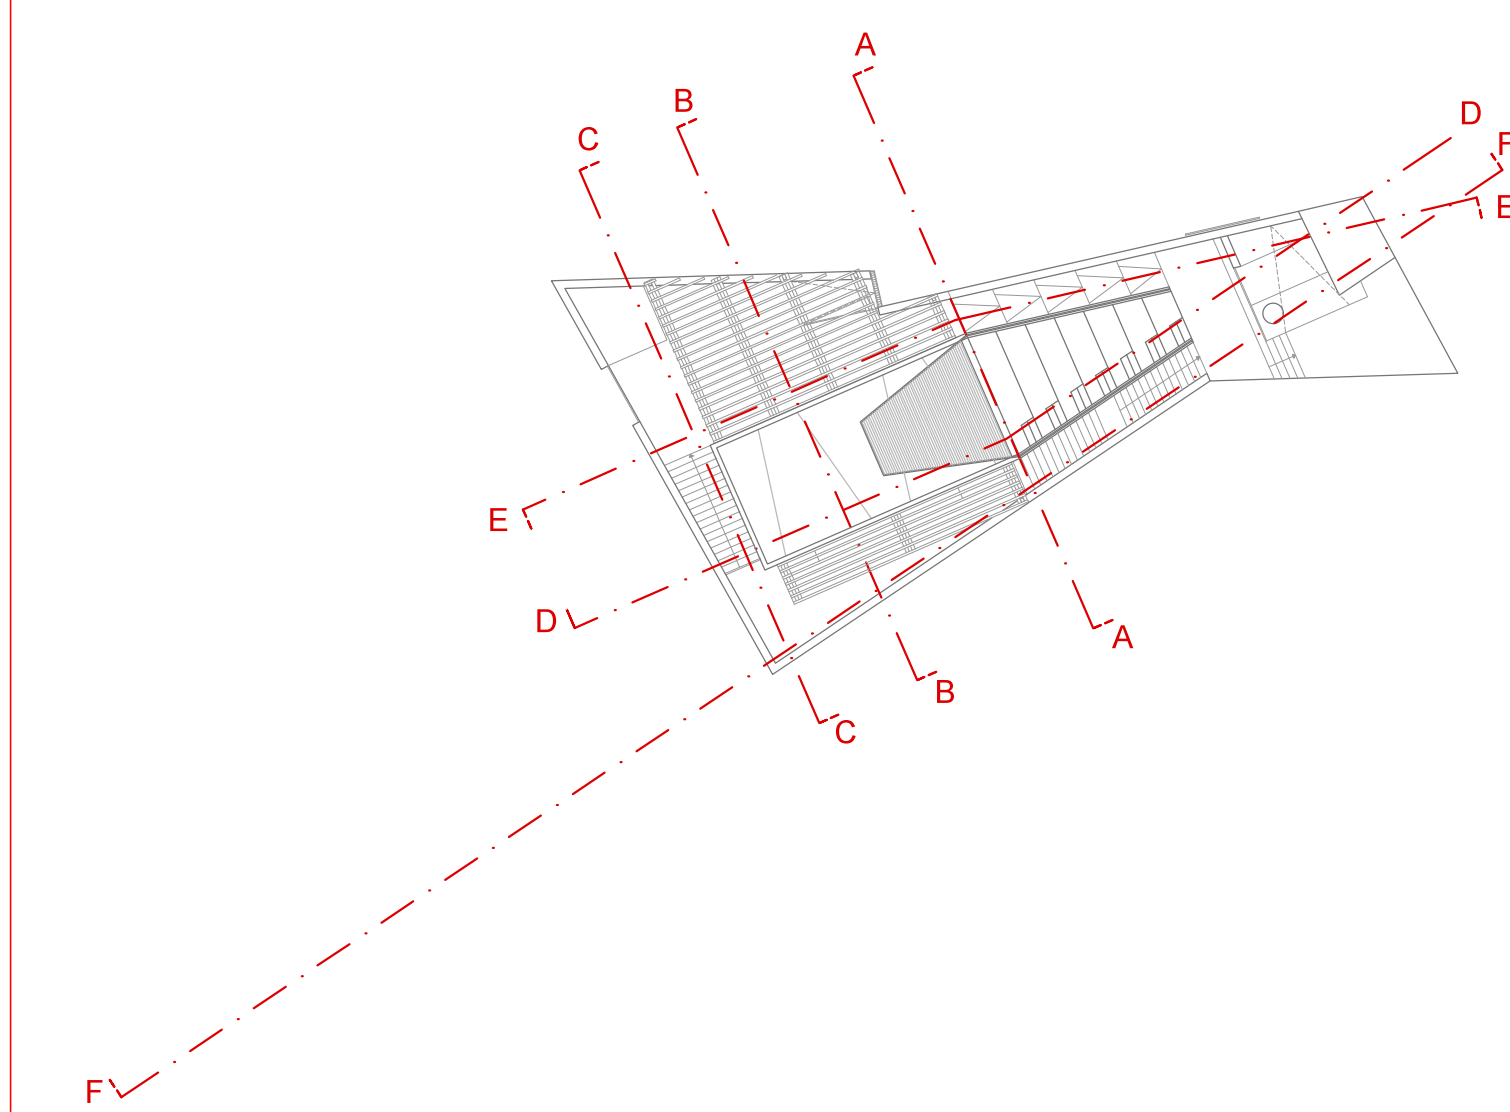

MKG	Municipality KAMPALA Country UGANDA		studio tamassociati 2712 DORSODURO - 30125 VENEZIA TEL./FAX 041.522.89.74 www.tamassociati.org
	Client MAISHA FILM LAB P.O. Box 72156 Kampala Uganda		
	site address 27, Buziga Hill Road - Buziga Kampala Uganda		
architects STUDIO TAMASSOCIATI architect raul pantaleo		phase 03	
update	20.03.2014		
drawing title	SECTIONS		