
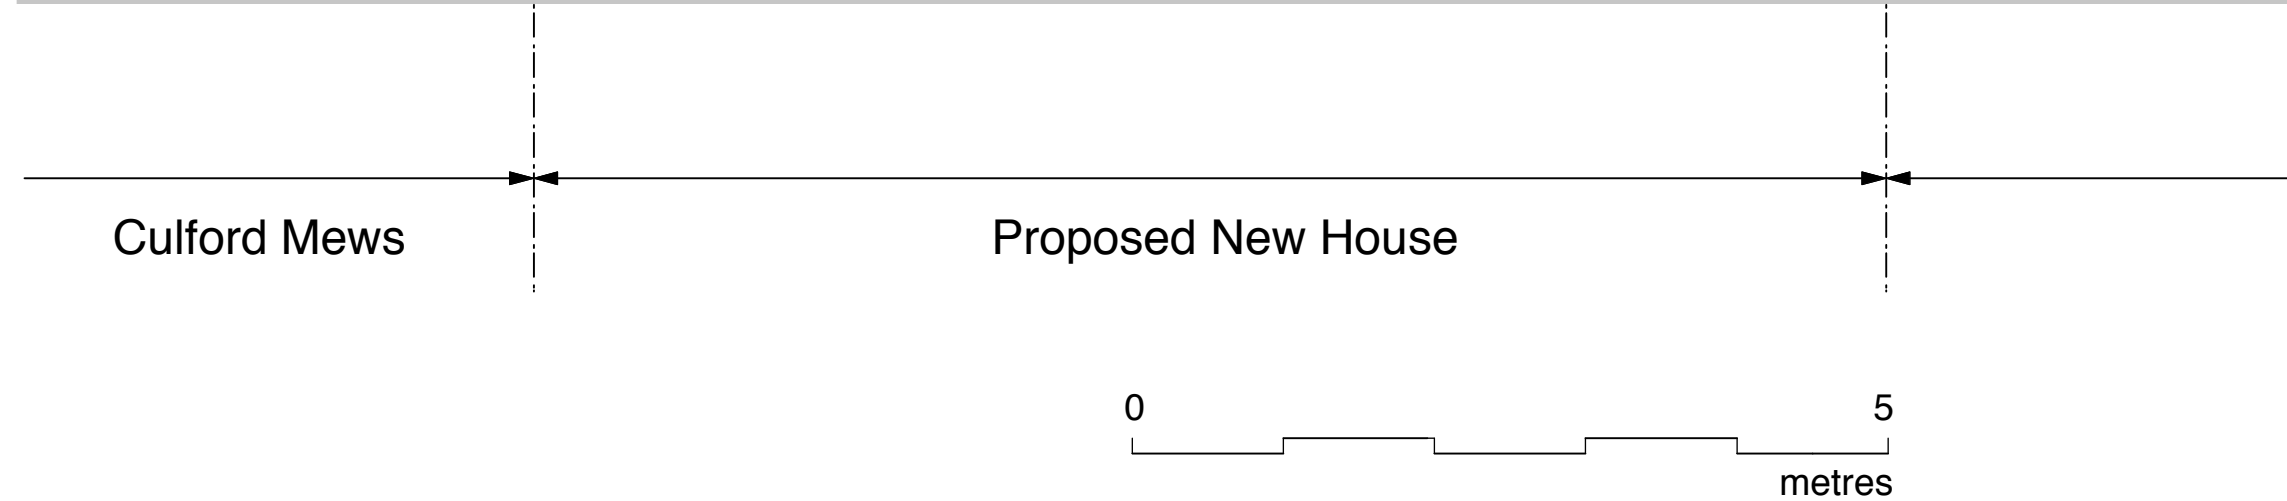
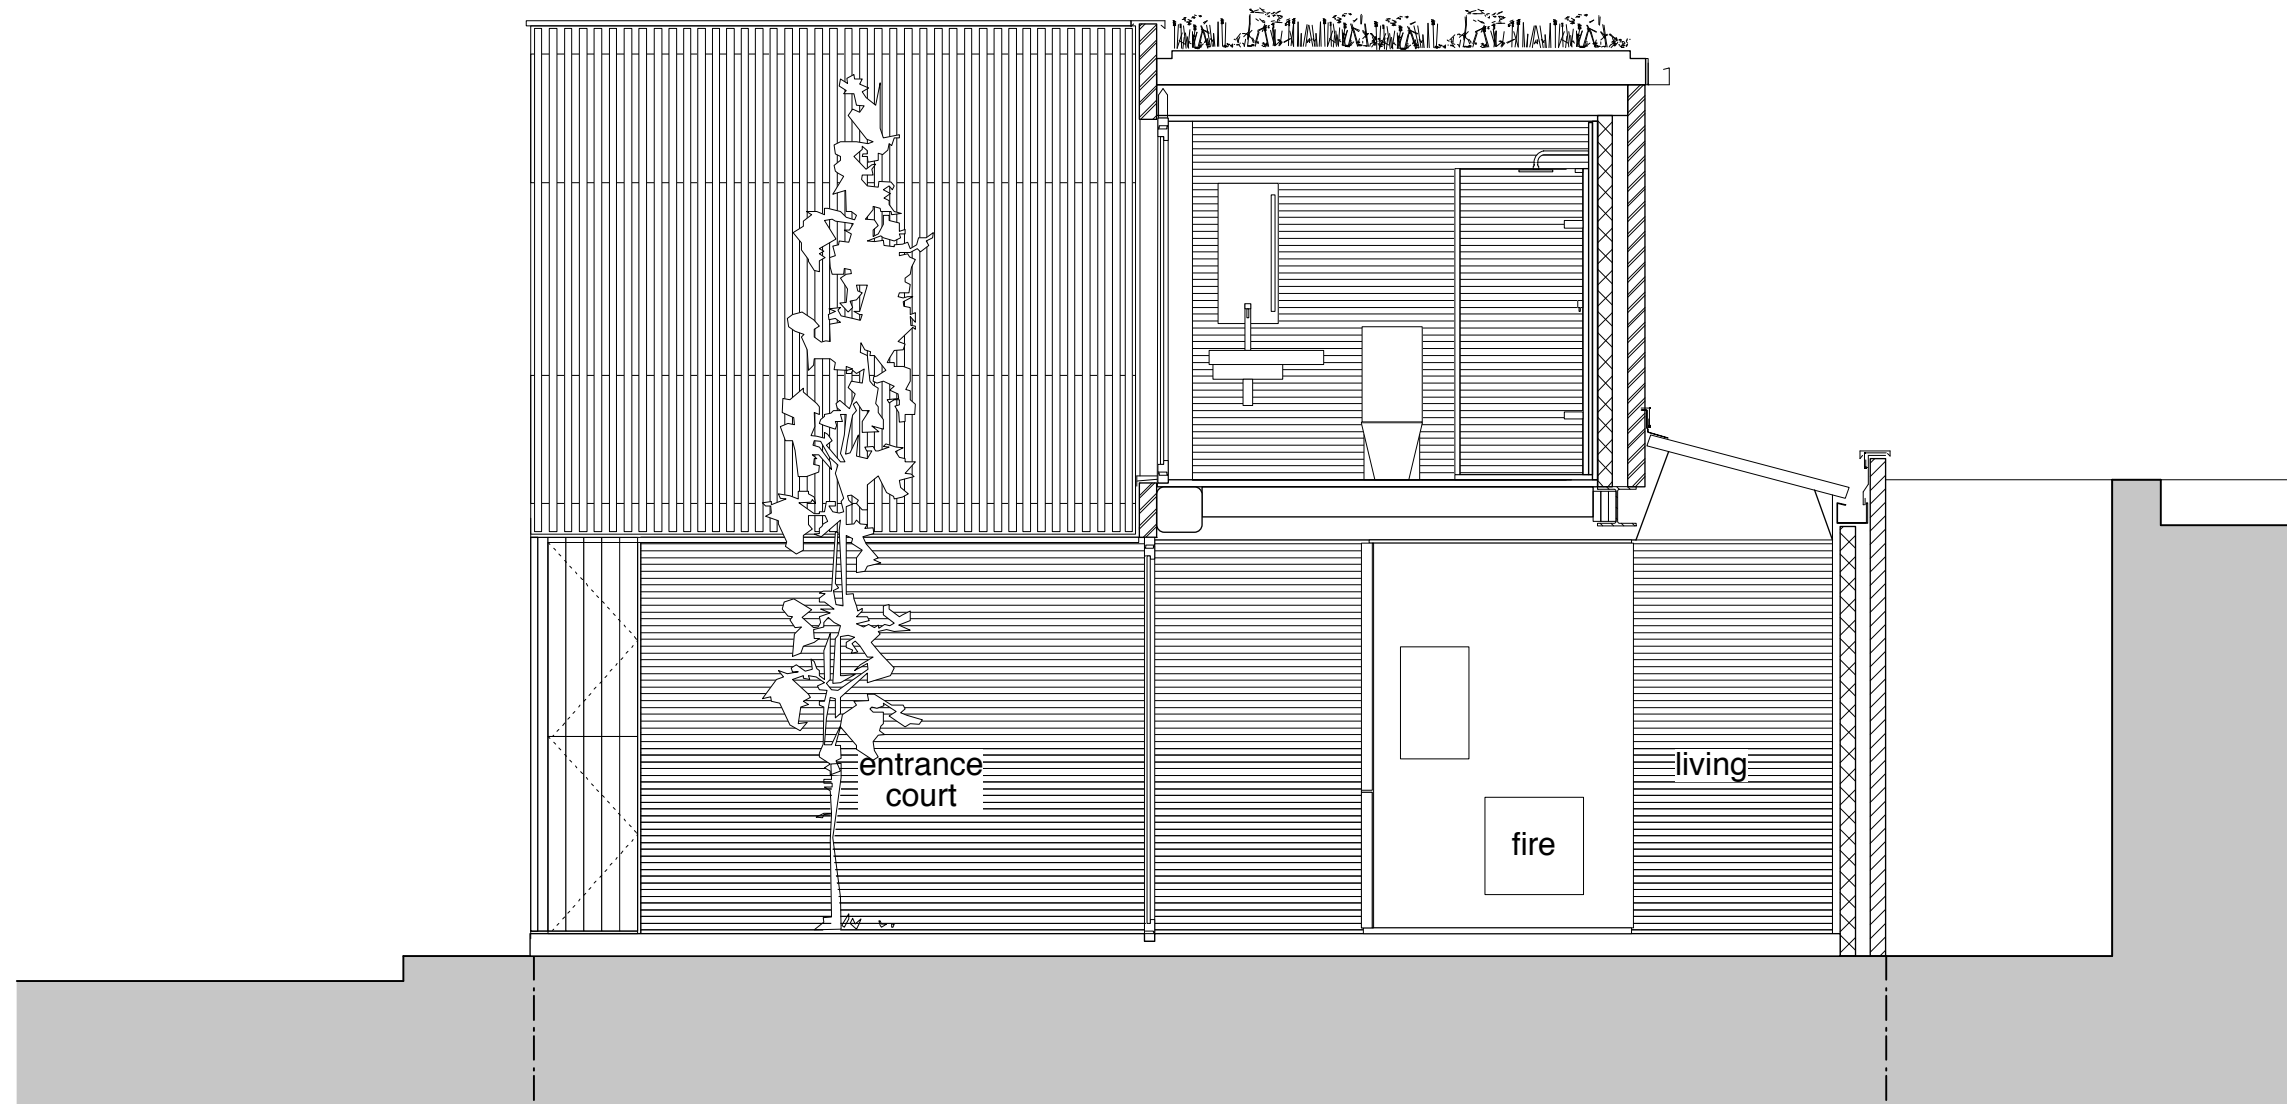


© Form_art Architects Limited - All rights described in Chapter IV of the Copyright, Designs and Patents Act 1988 have been asserted. To be read in conjunction with the specification and all relevant drawings. Contractor to check all dimensions on site. Do not scale from this drawing. Form_art to be advised of any variation between the drawings and site conditions.

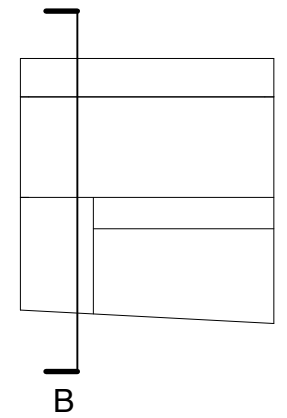

rev	date	initials	description
C3	07/2012		Parapet /1st FCL amended to suit site dims
C2	05/2012		Fire repositioned / bathroom shown in section
C1	02/2012		Construction Issue
T1	11/2011		Tender Issue

2A Culford Mews
London N1 4DX
T 020 7275 8585
F 020 7275 8565
www.formartarchitects.co.uk
info@formartarchitects.co.uk

Form_art
architects designers

Project
**CULFORD MEWS
NEW HOUSE**

Drawing Title
**PROPOSED
SECTION BB**

Drawn	Checked	Approved
Date 09.2011	Scale @A3 1:50 @ A3	Status
Project Number 155	Drawing Number 00-31	Rev. C3