




NORTH
1:100

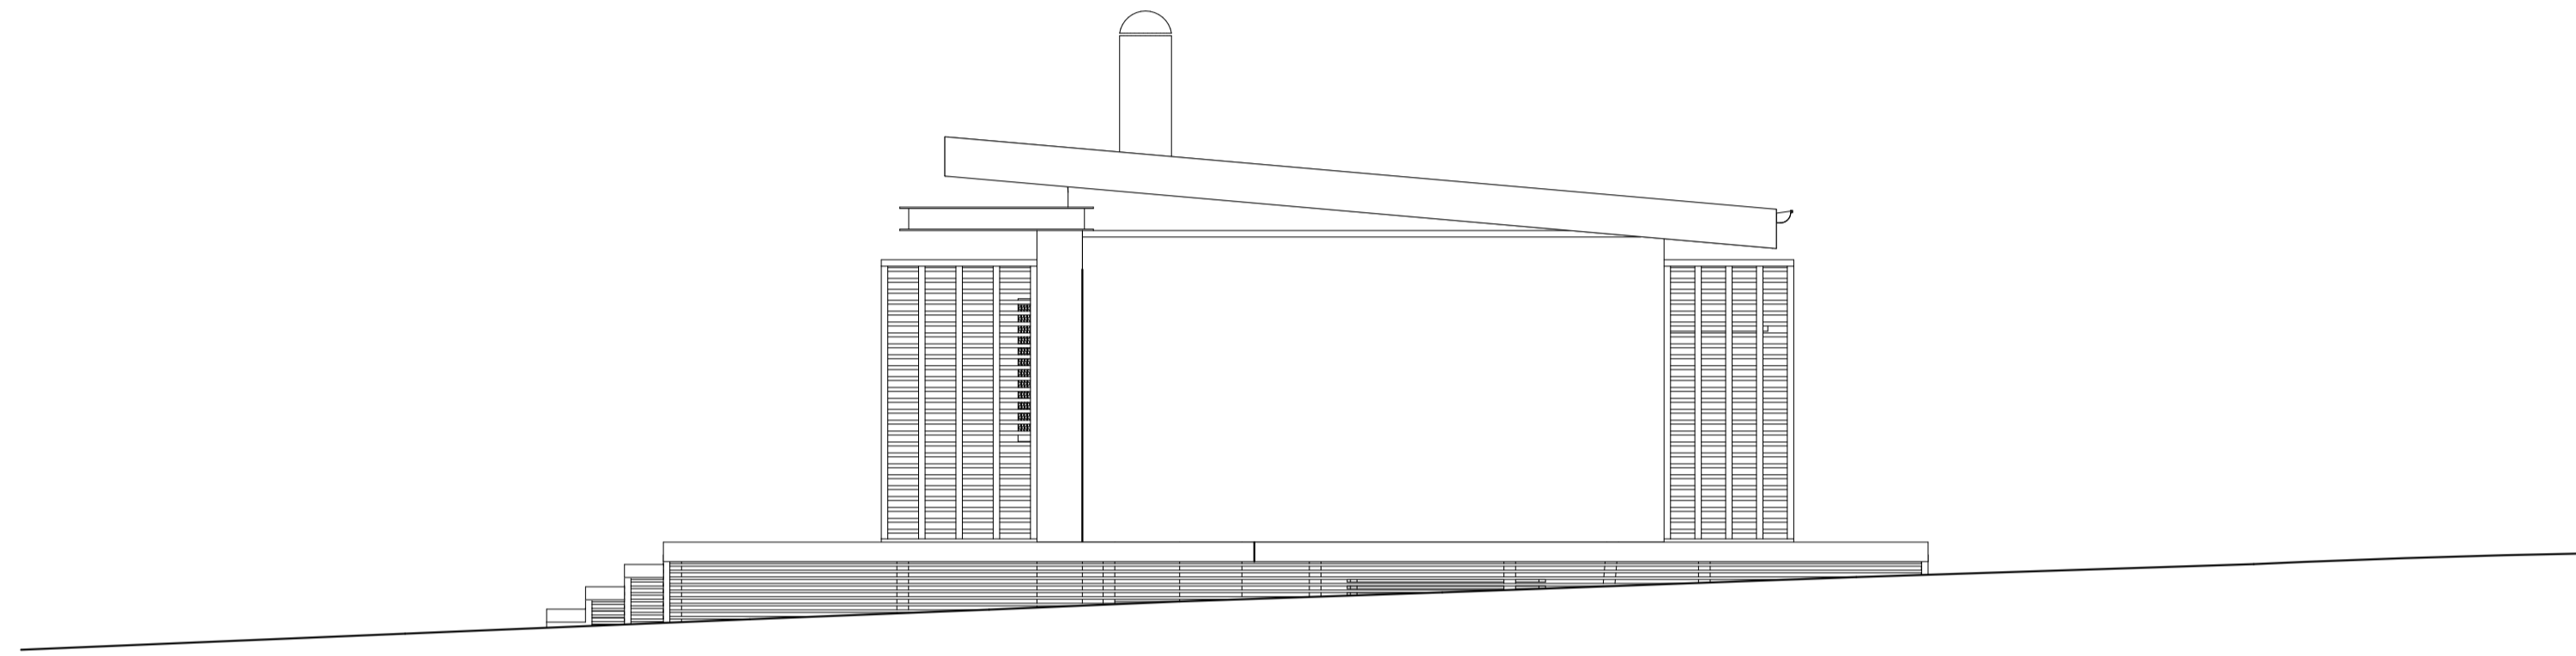

WEST
1:100

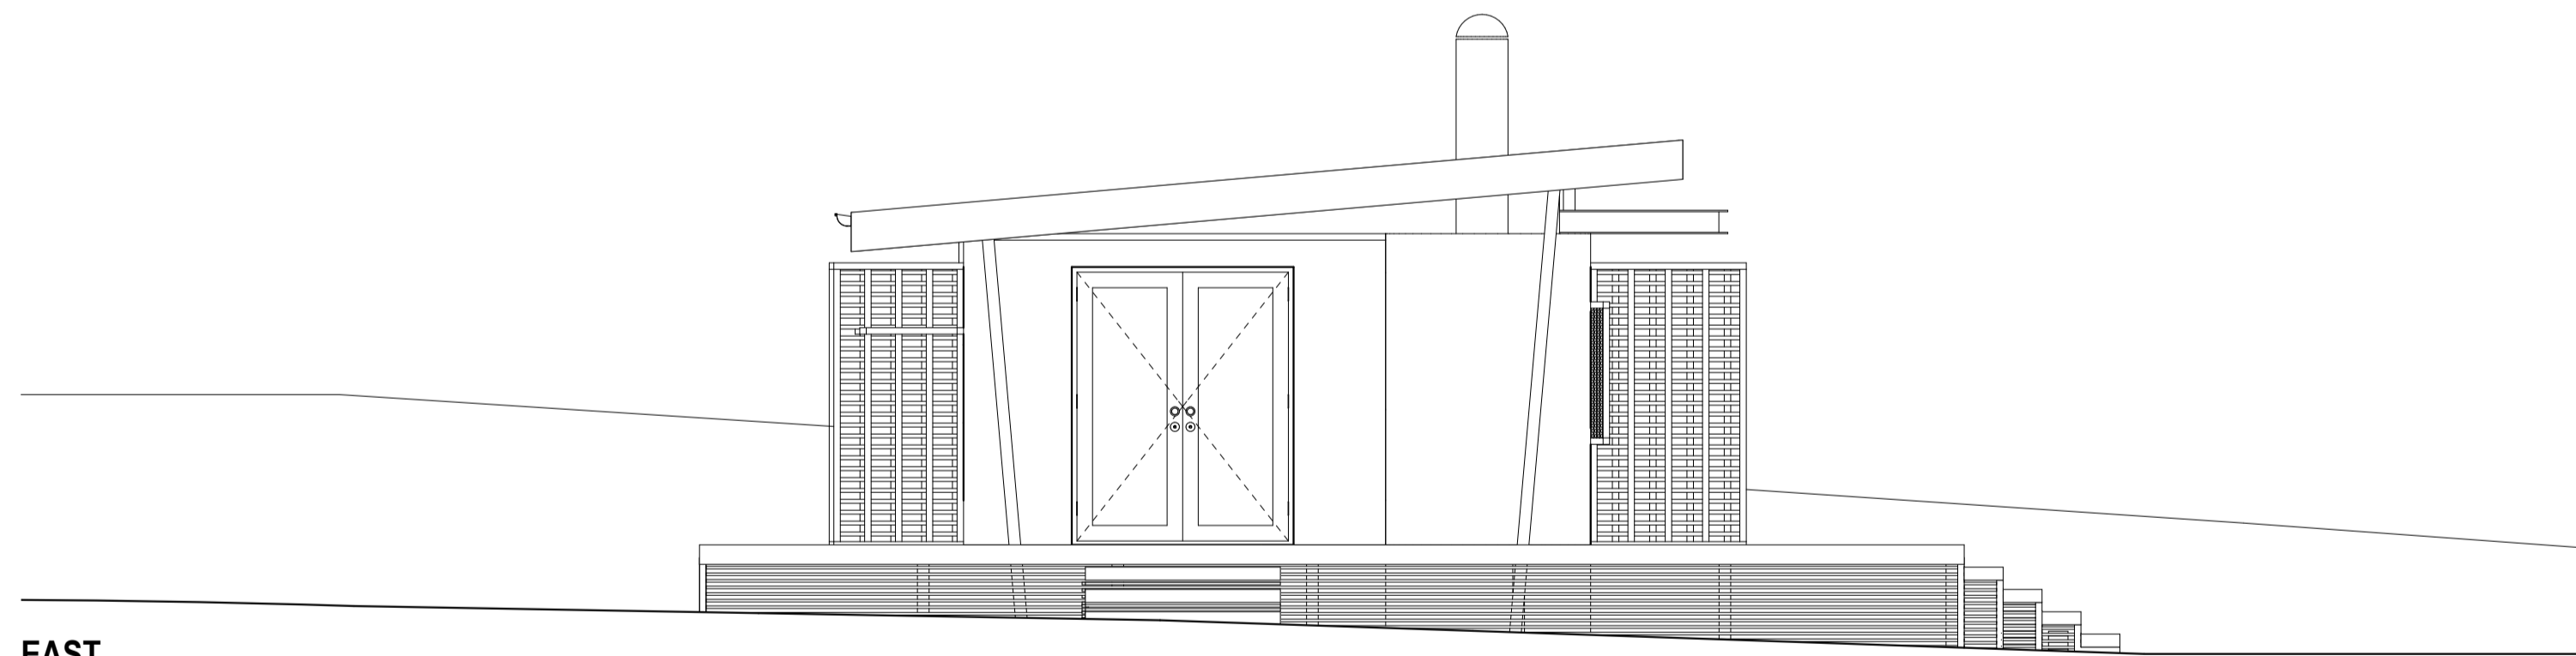

EAST
1:100

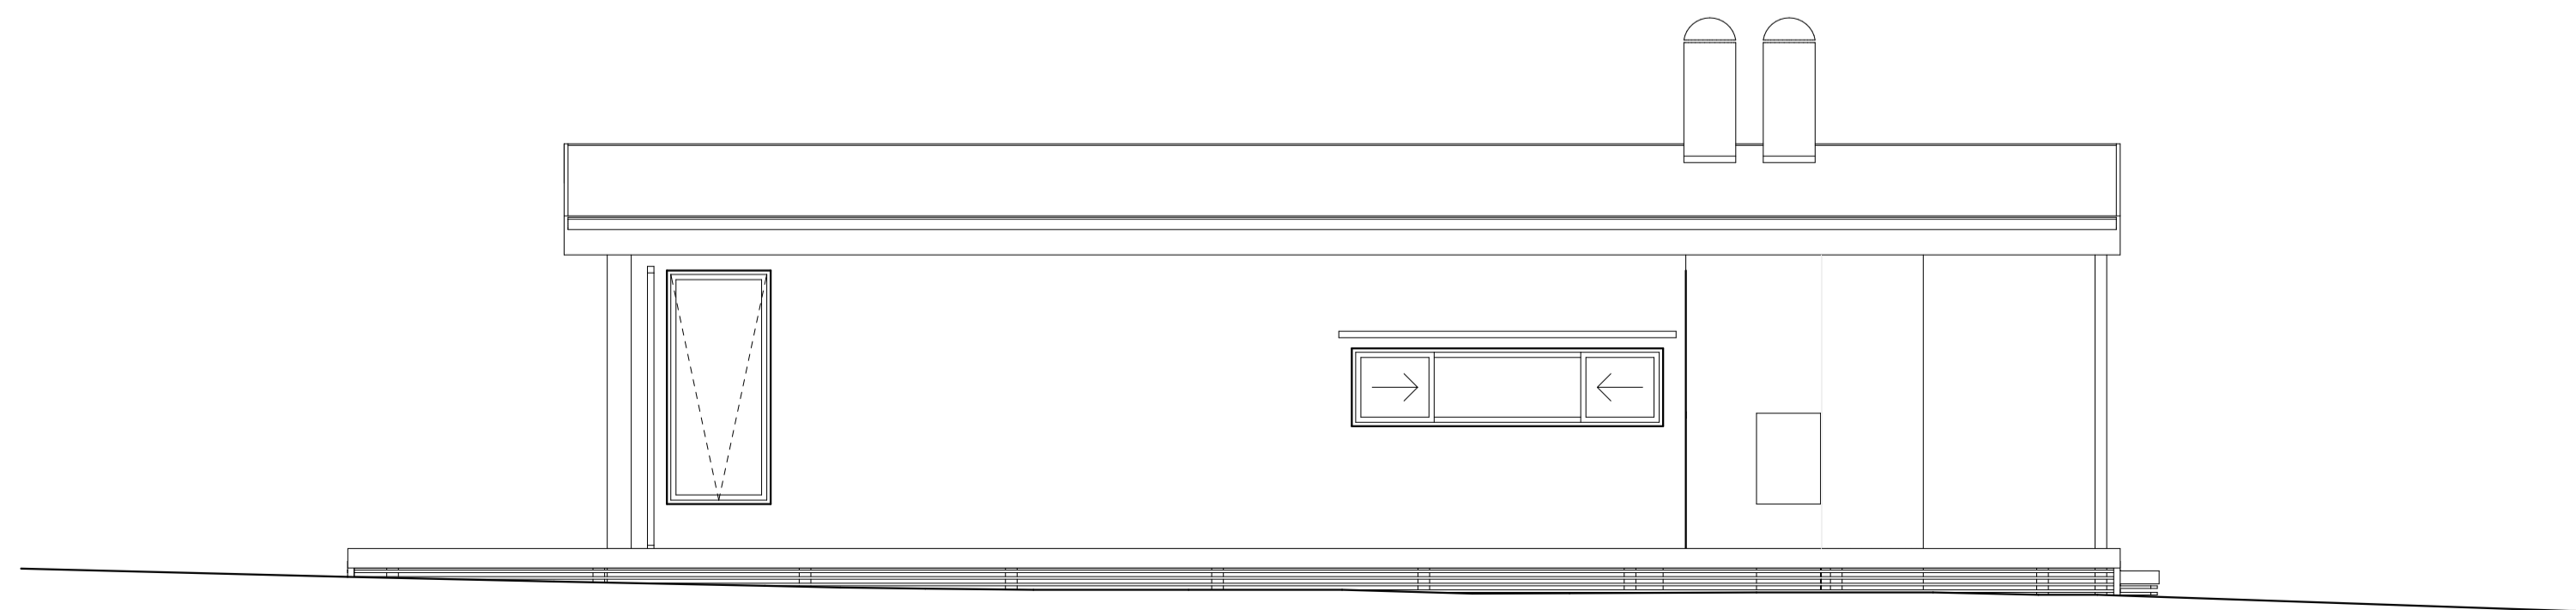

SOUTH
1:100