


NORTH ELEVATION

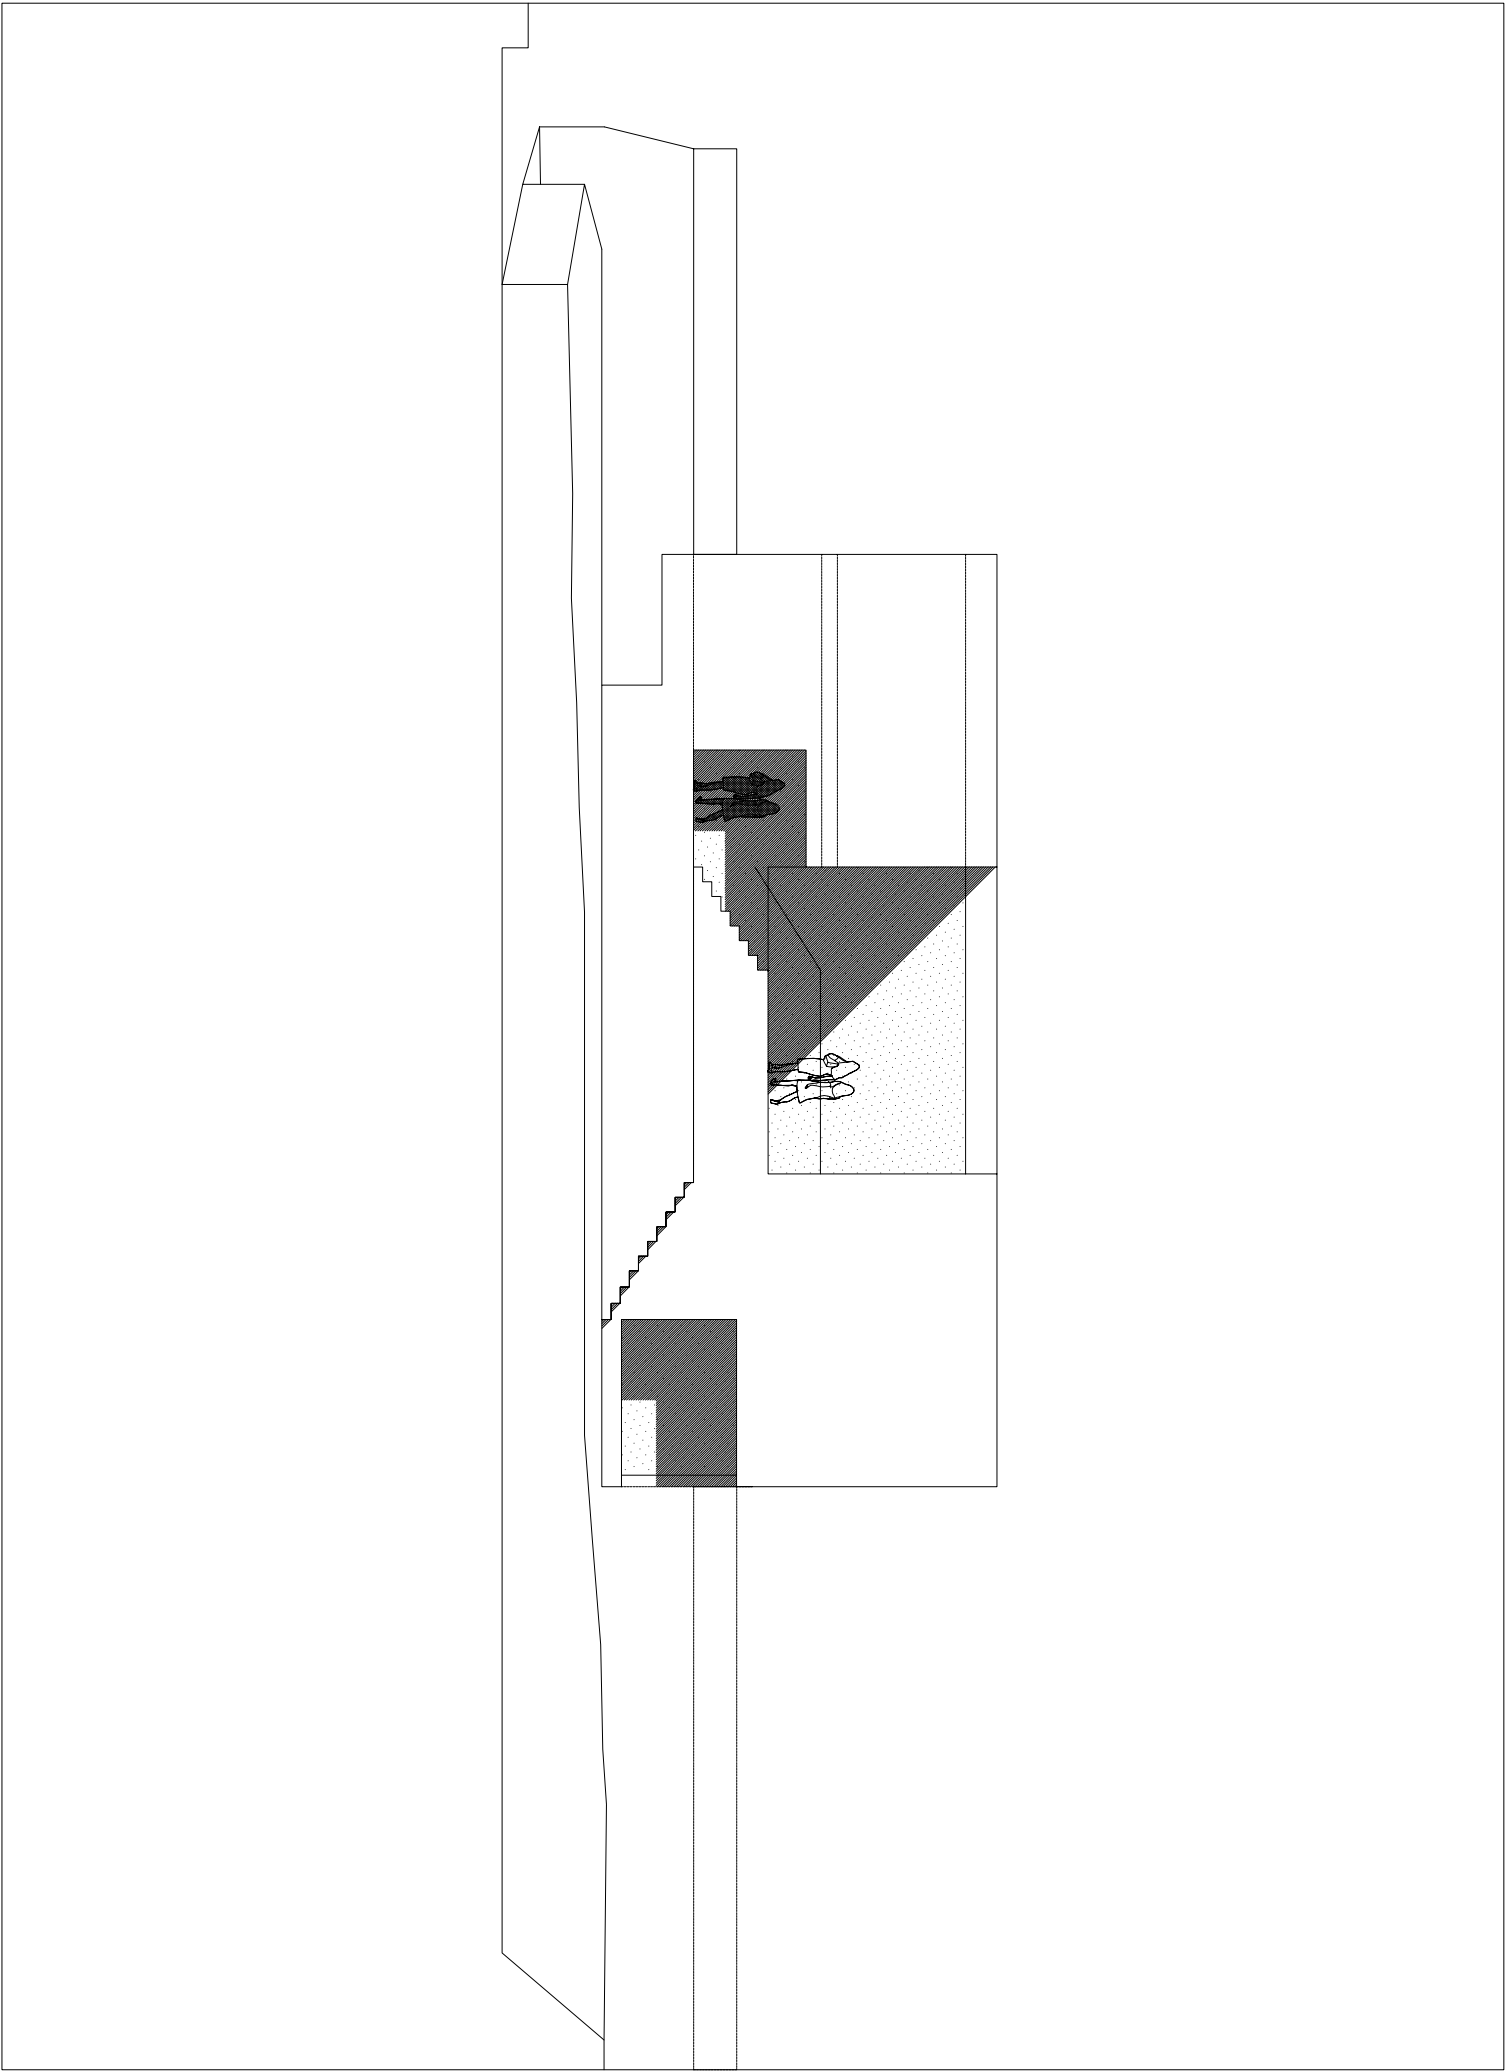

0
1m
2m
5m
10m

HOUSE IN LUMINO
TICINO - SWITZERLAND

DAVIDE MACULLO ARCHITECTS