




PIANTA CHIAVE - scala 1:100

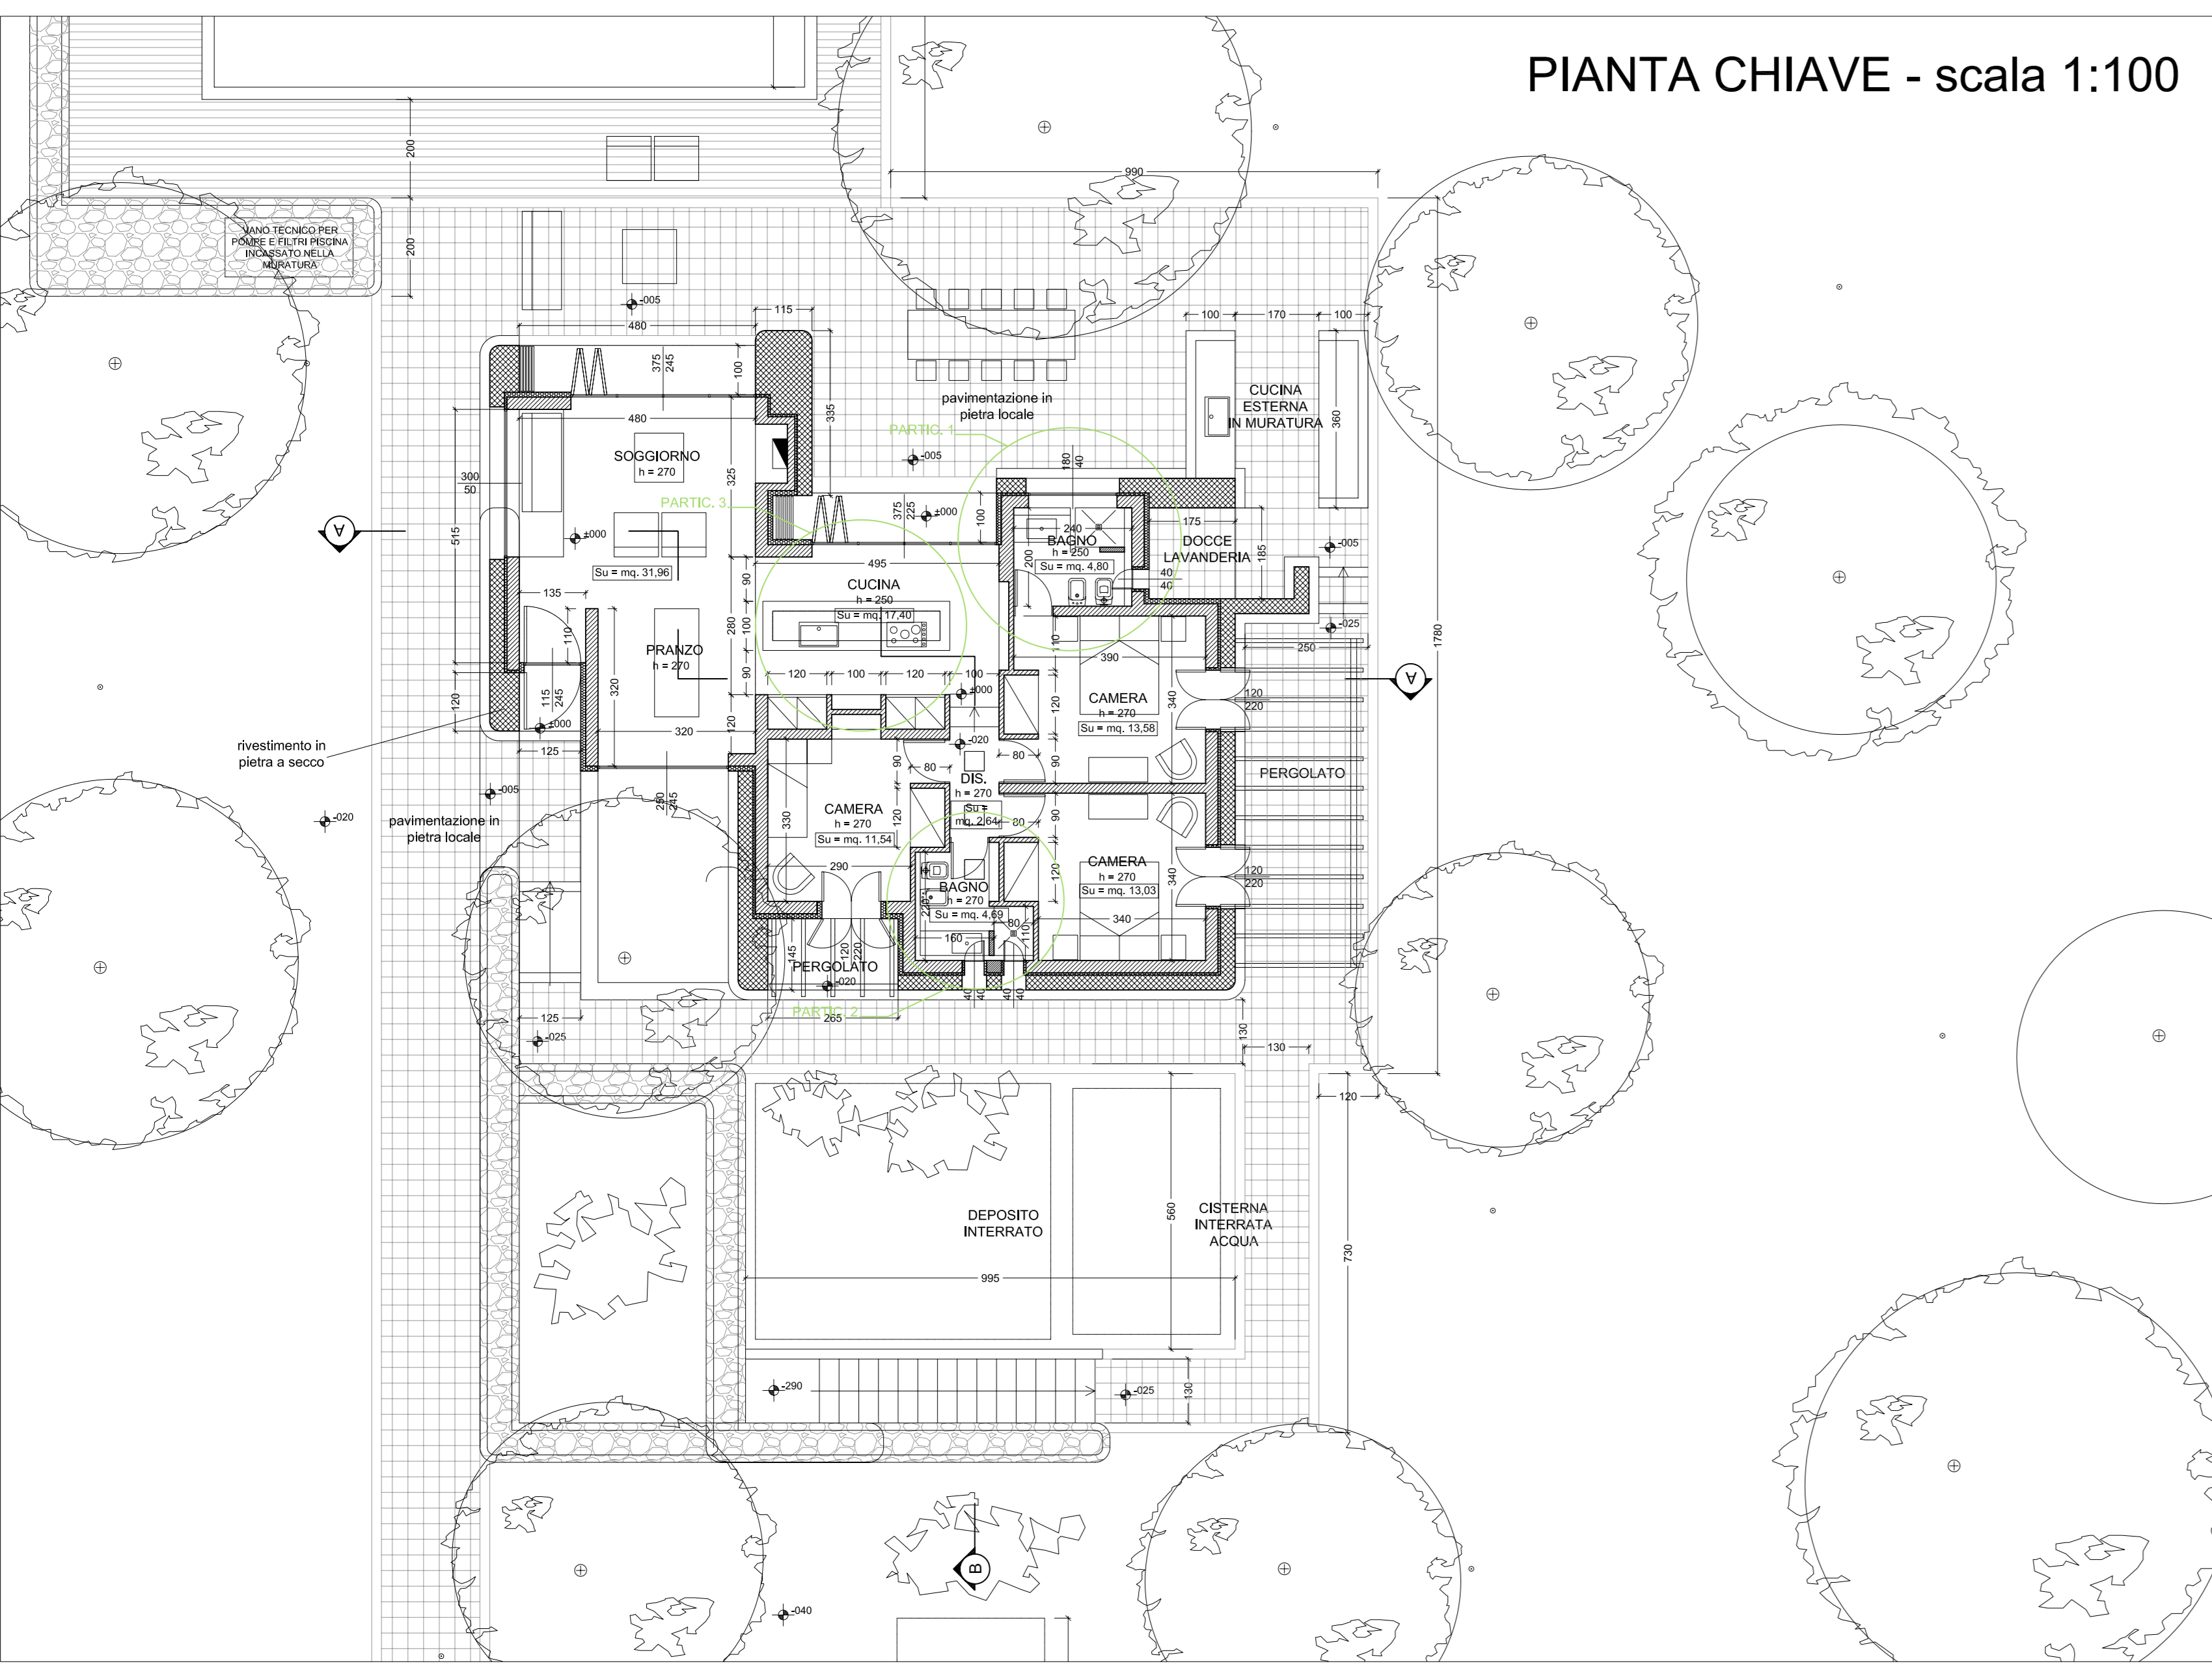

PART.1 - scala 1:20

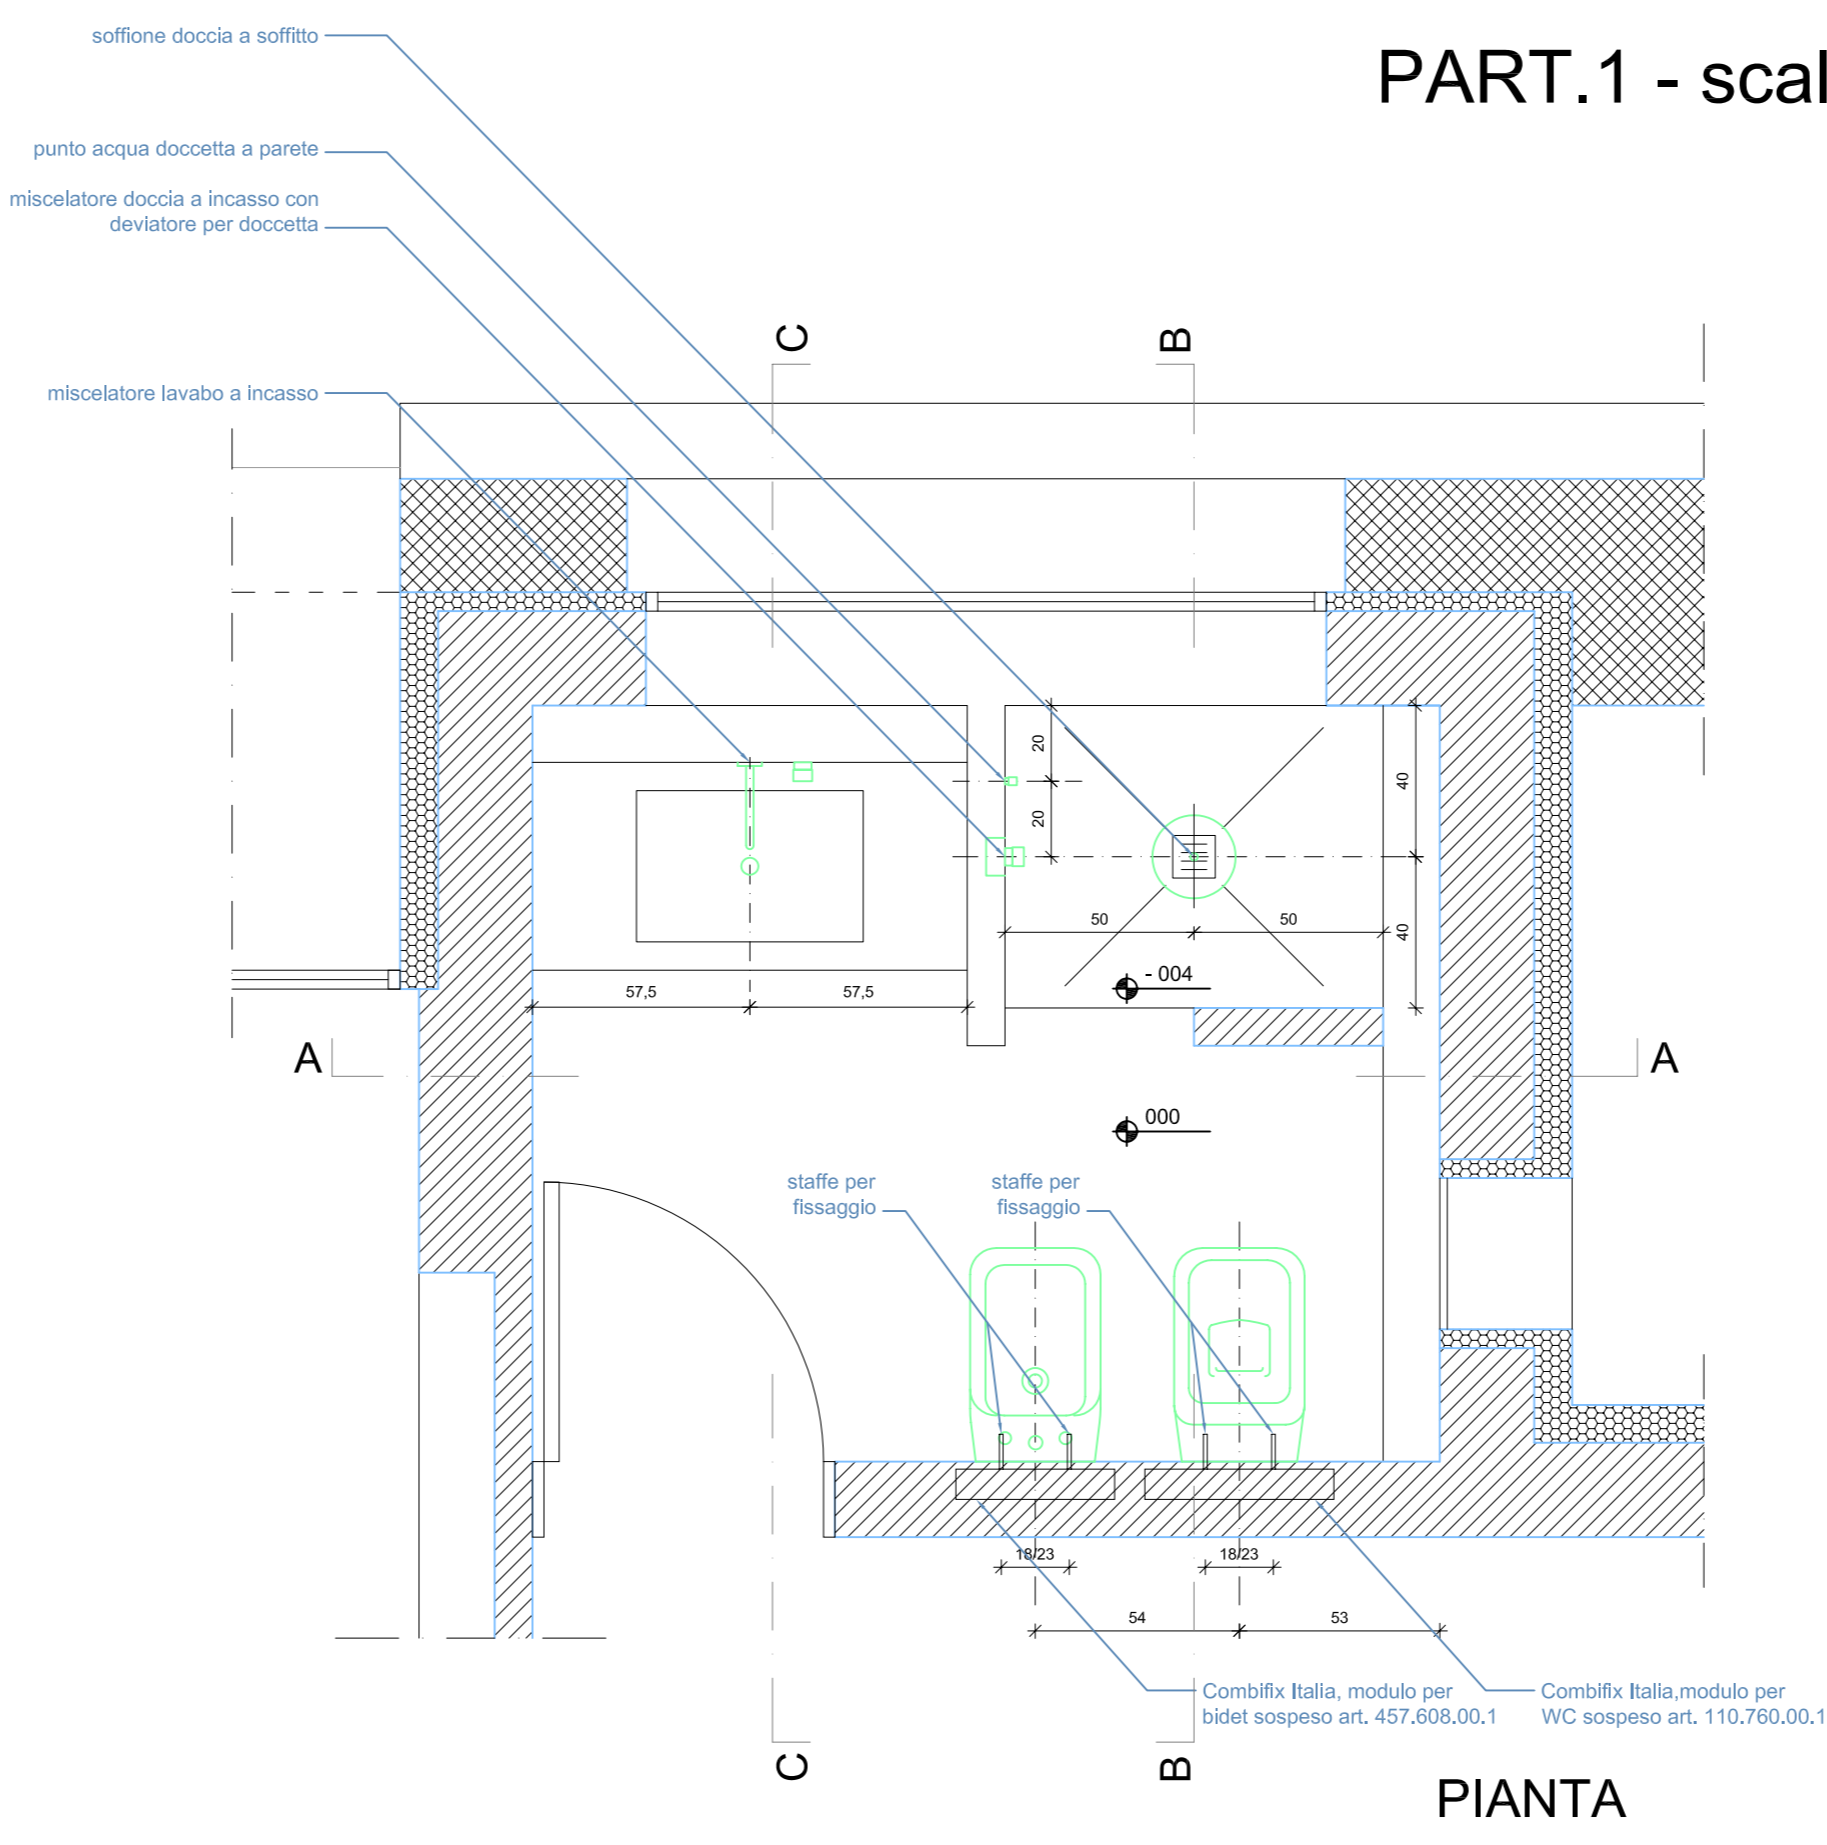

PART.2 - scala 1:20

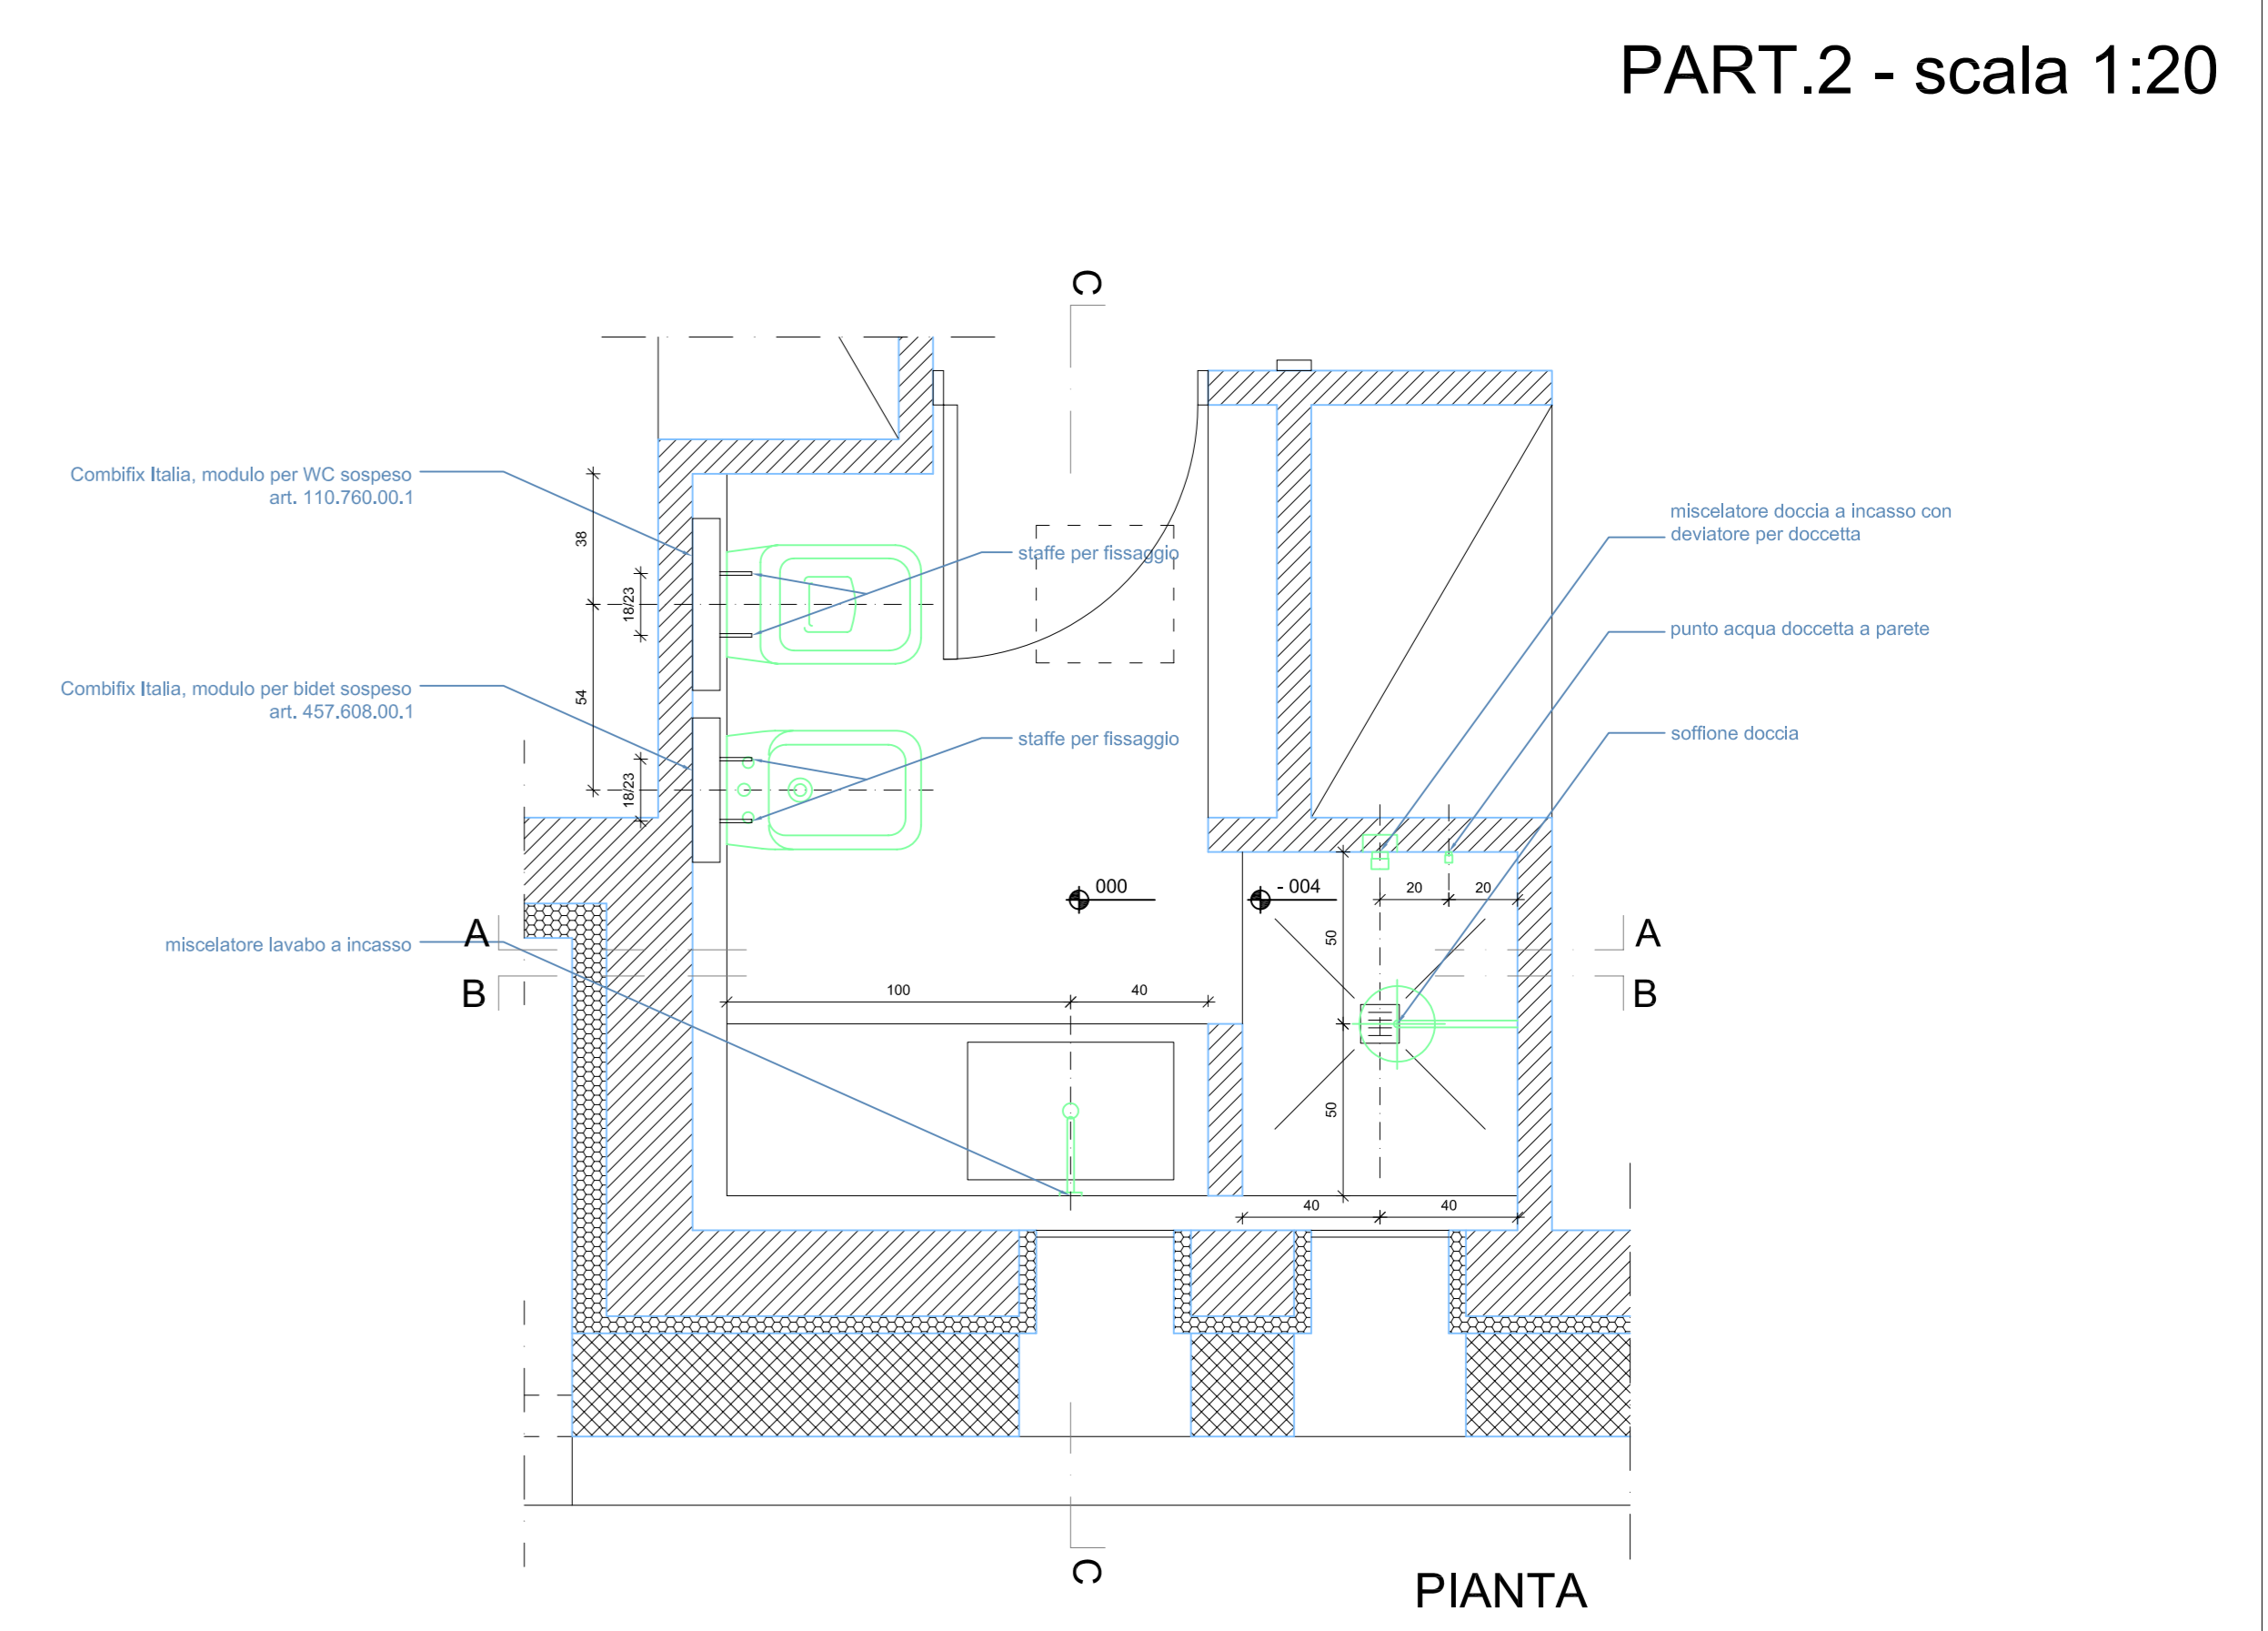

PART.3 - scala 1:20

