



ELEVATION

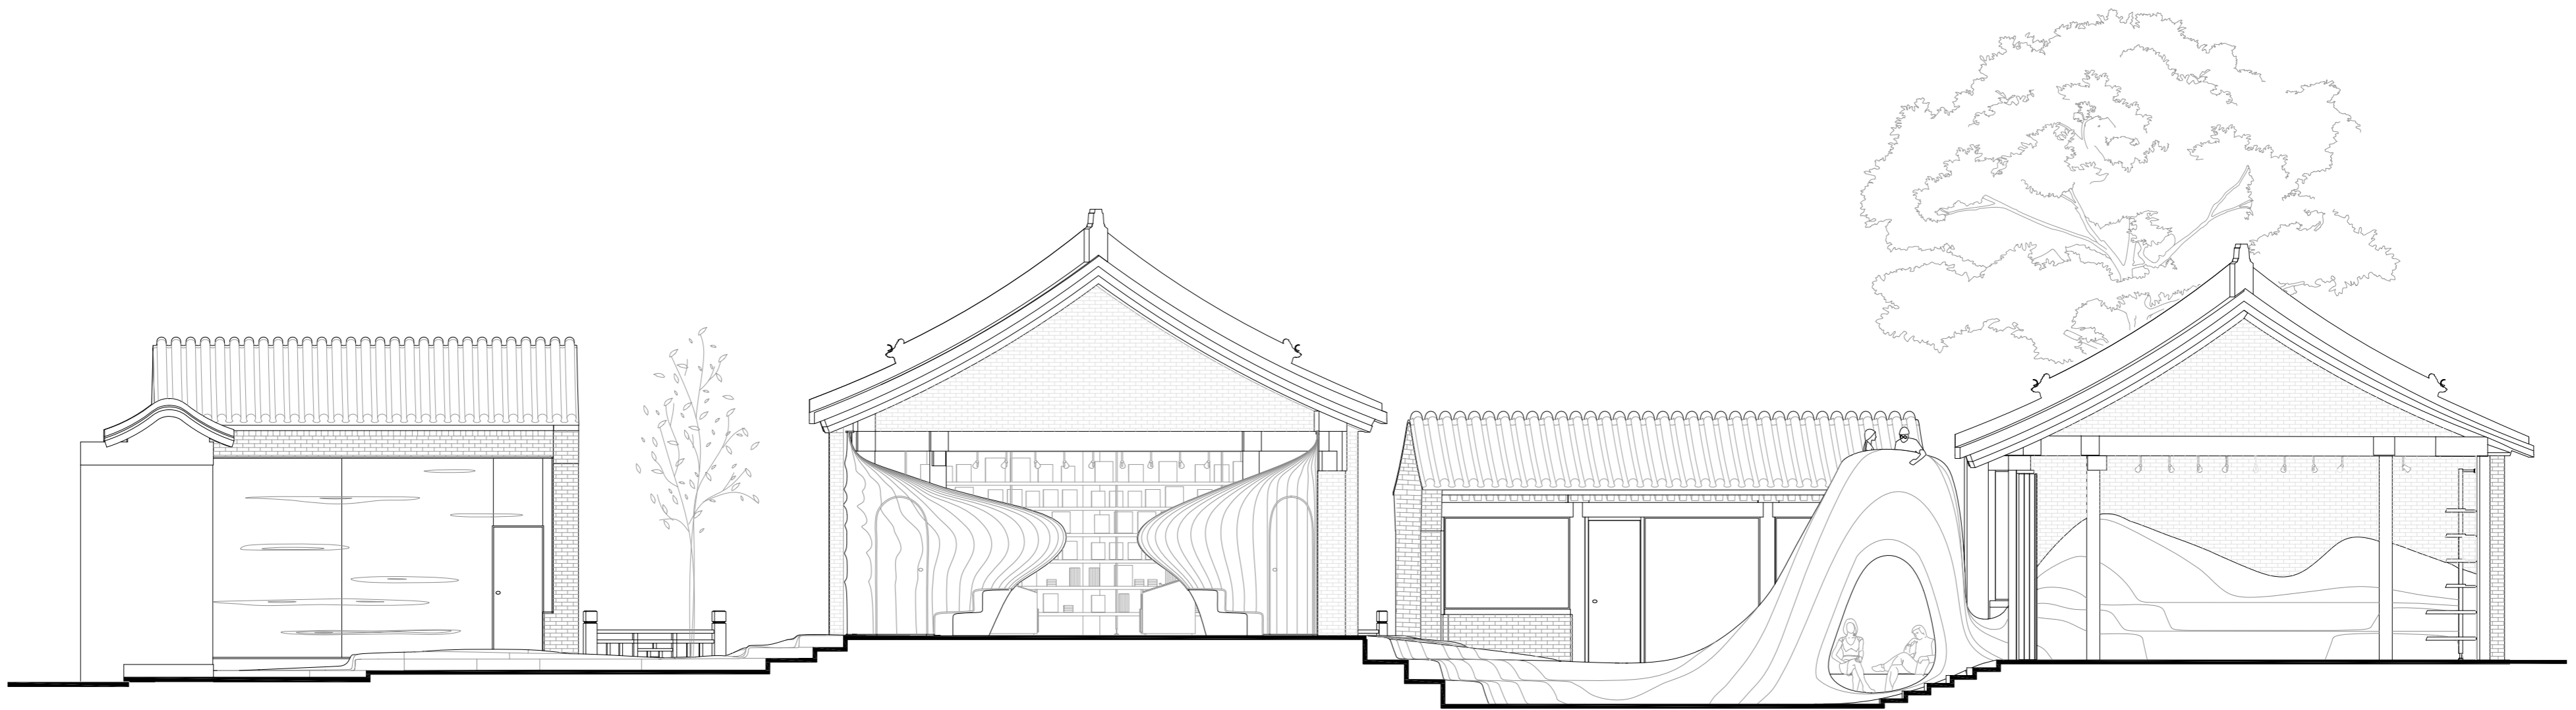

SECTION

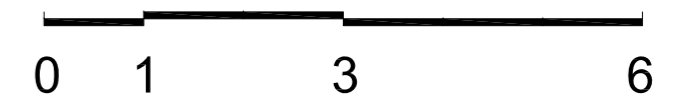