

CARRAIG RIDGE
EDGE HOUSES
by
SAUNDERS ARCHITECTURE

JUNE 2015



CARRAIG RIDGE
EDGE HOUSES
SAUNDERS ARCHITECTURE



CARRAIG RIDGE
EDGE HOUSES
SAUNDERS ARCHITECTURE



CARRAIG RIDGE
EDGE HOUSES
SAUNDERS ARCHITECTURE




CARRAIG RIDGE
EDGE HOUSES
SAUNDERS ARCHITECTURE



Site Map - 1/2000

POND

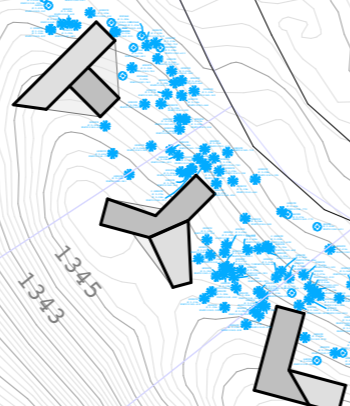




HOUSE



CARRAIG RIDGE
EDGE HOUSES
SAUNDERS ARCHITECTURE



CARRAIG RIDGE
EDGE HOUSES
SAUNDERS ARCHITECTURE

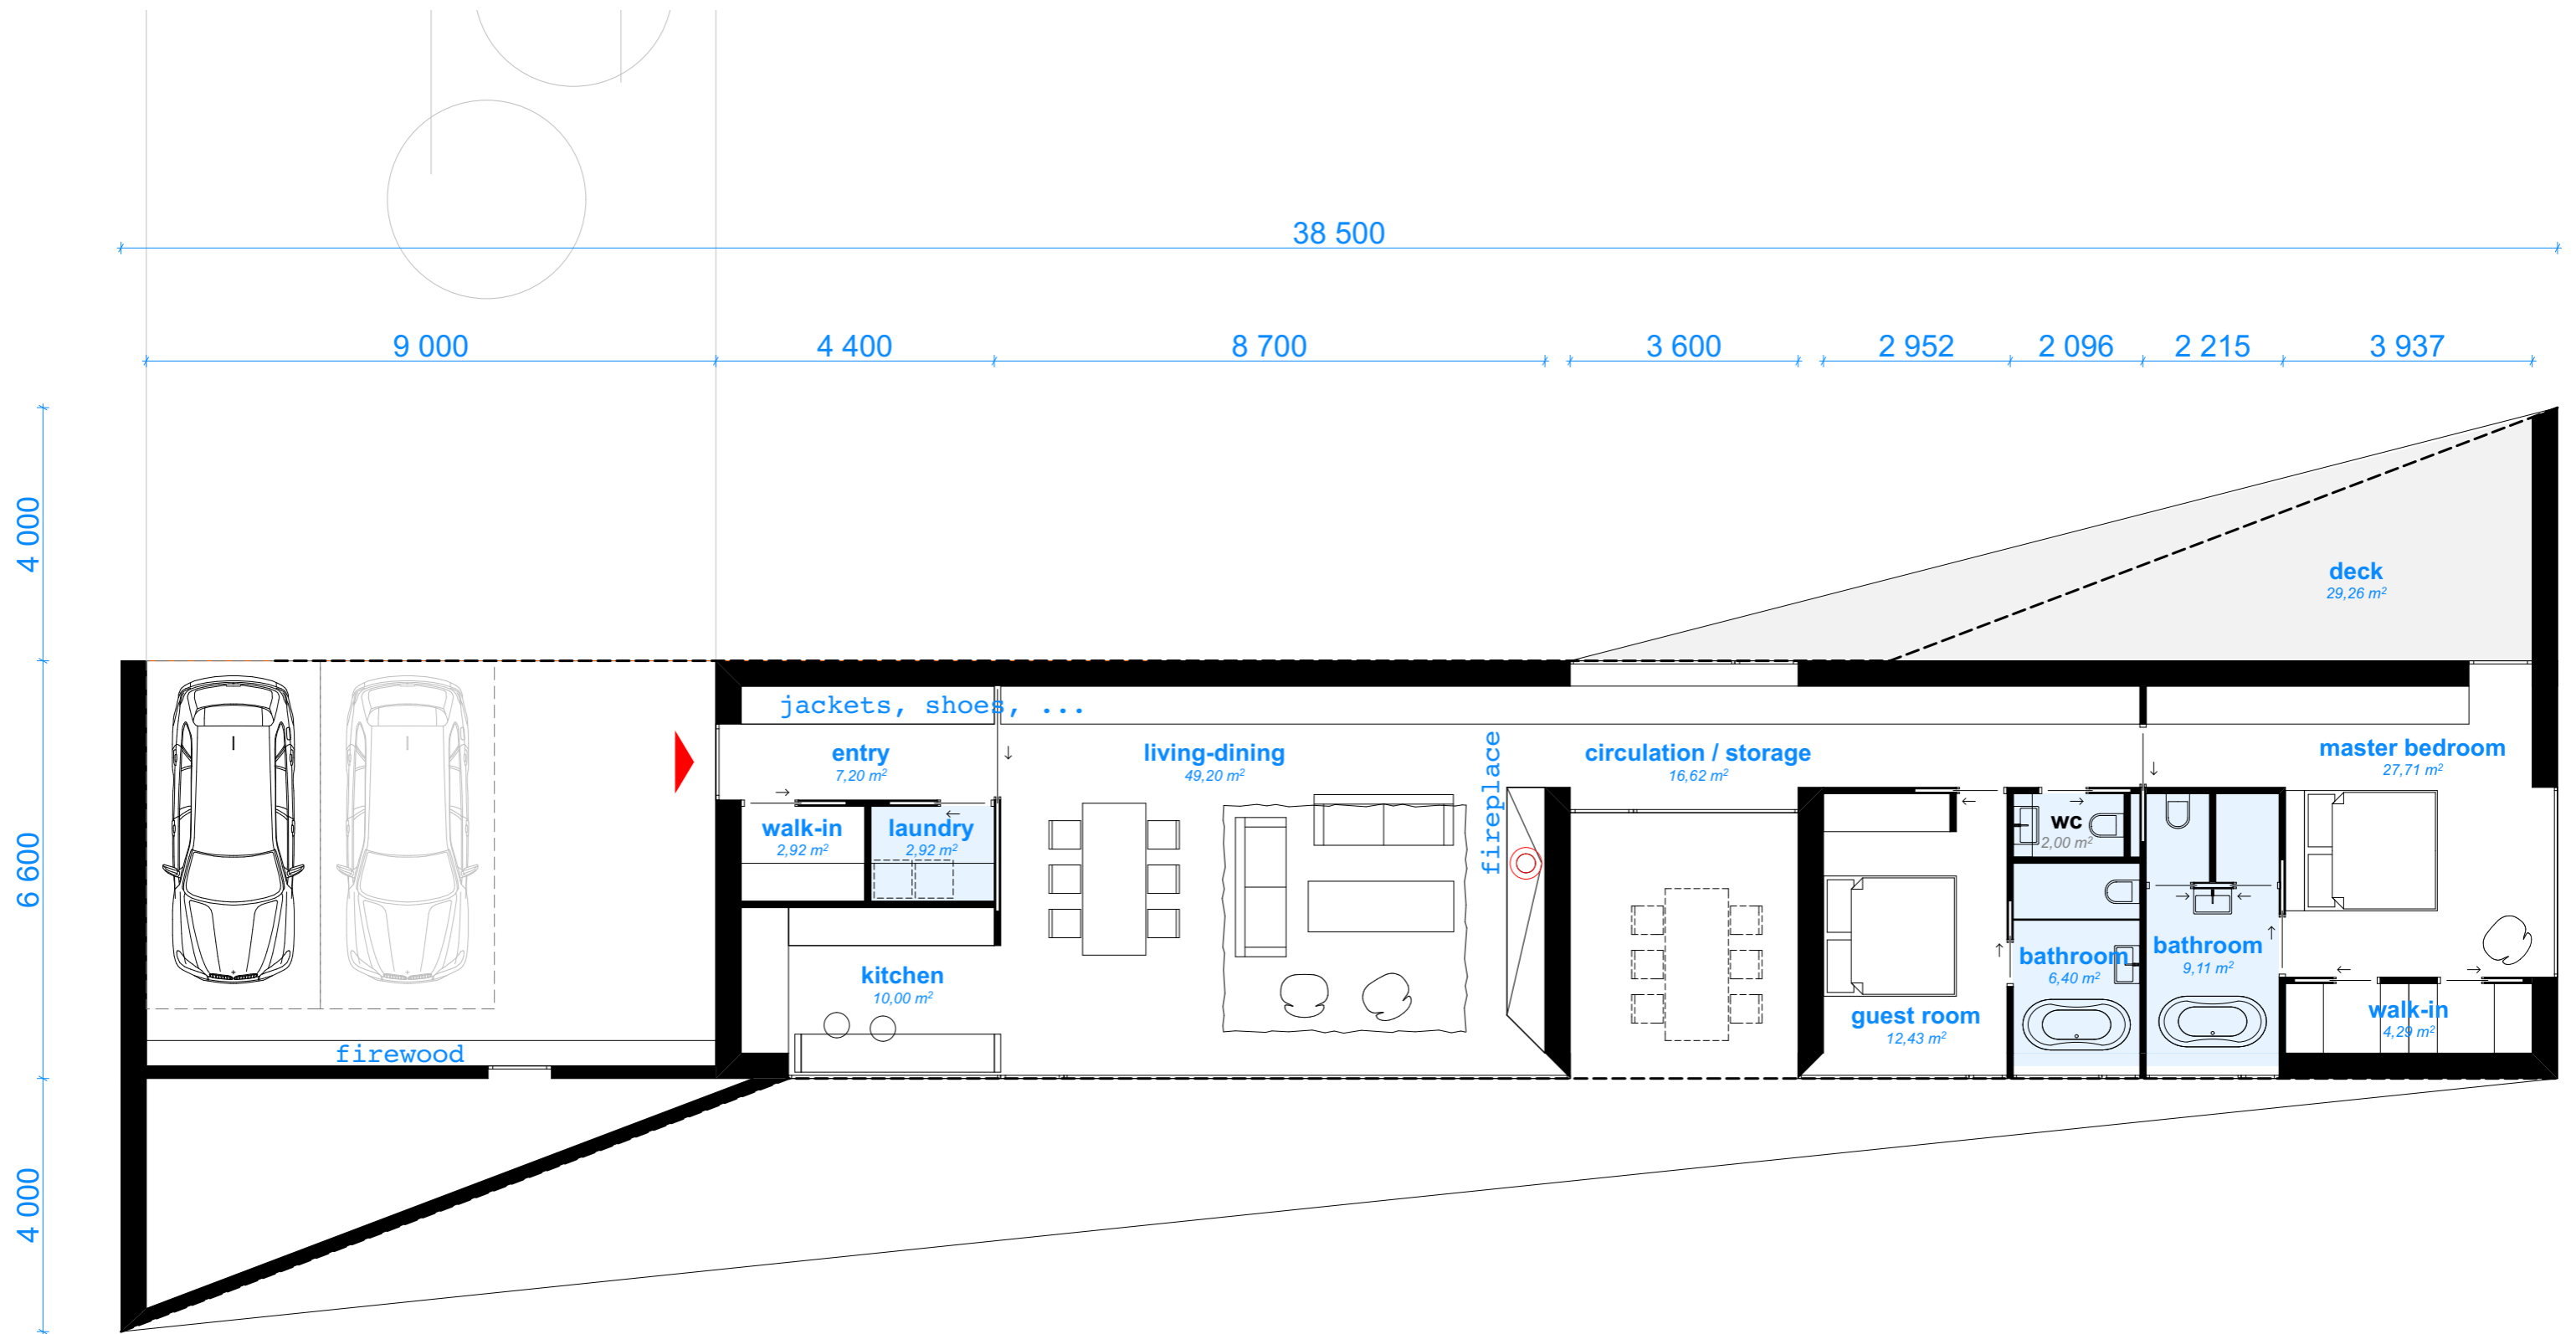

Floor Plan - 1/100

CARRAIG RIDGE
EDGE HOUSES
 SAUNDERS ARCHITECTURE




HOUSE




CARRAIG RIDGE
EDGE HOUSES
SAUNDERS ARCHITECTURE



CARRAIG RIDGE
EDGE HOUSES
SAUNDERS ARCHITECTURE

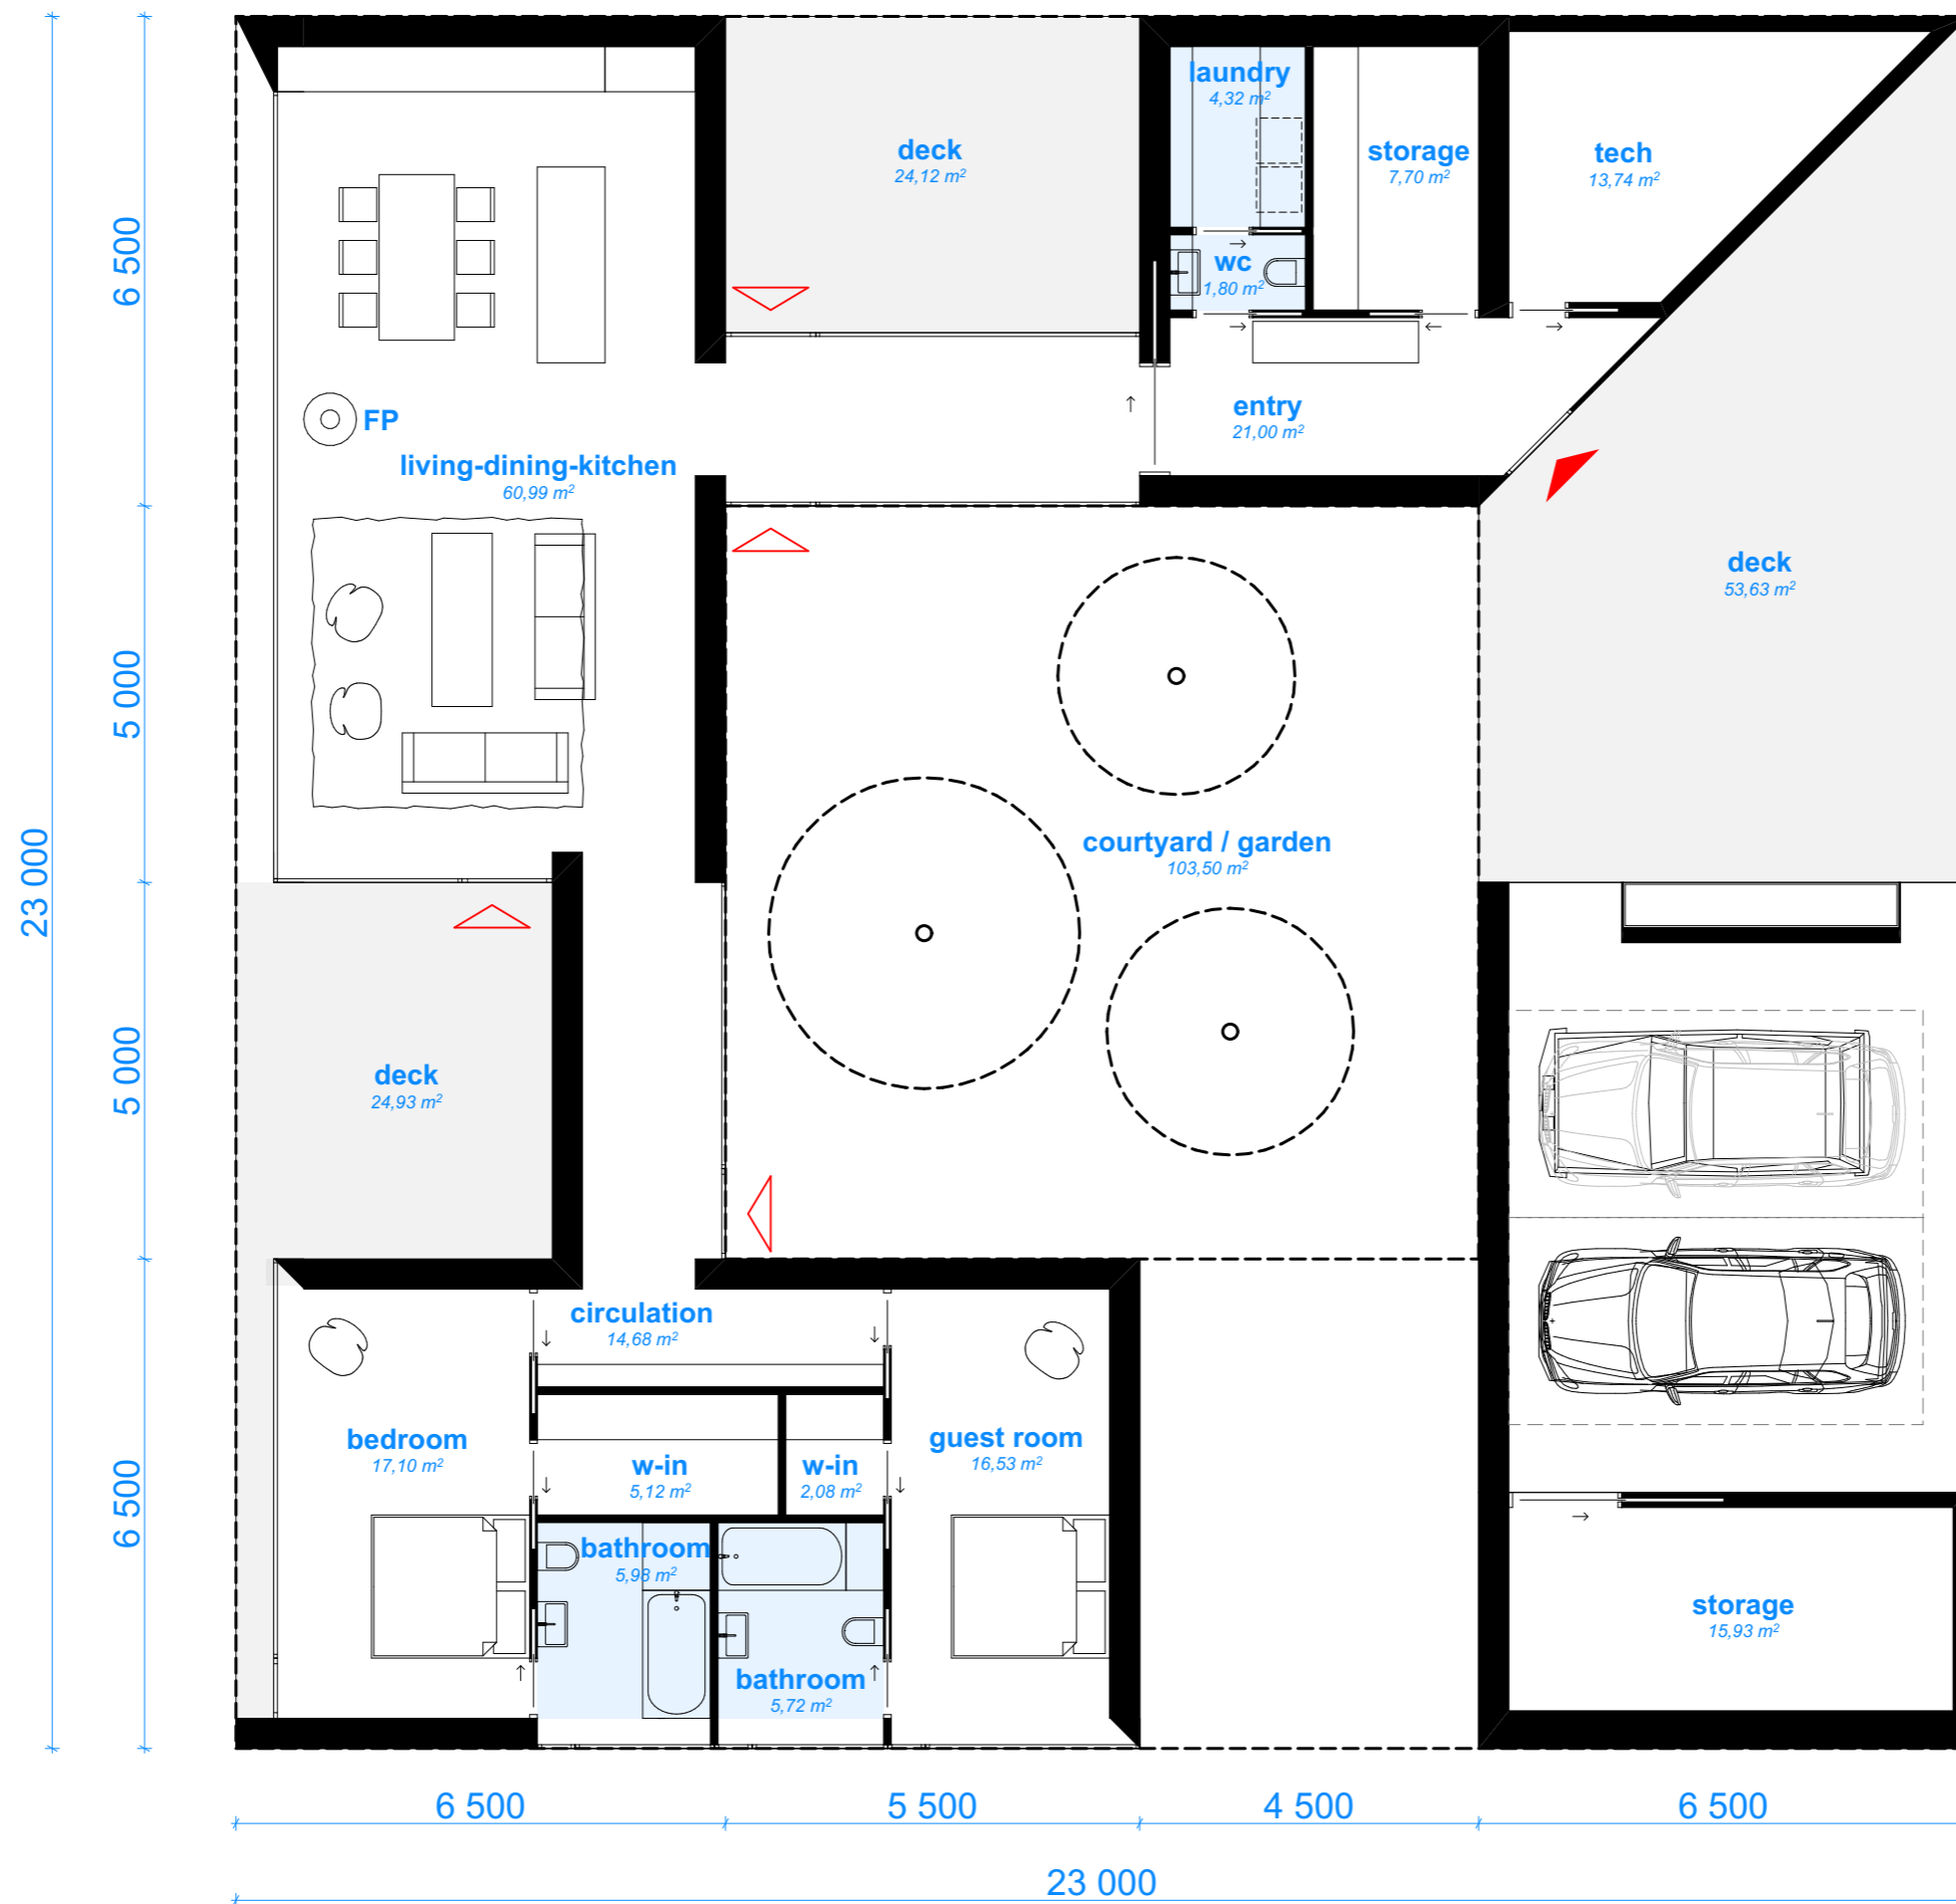

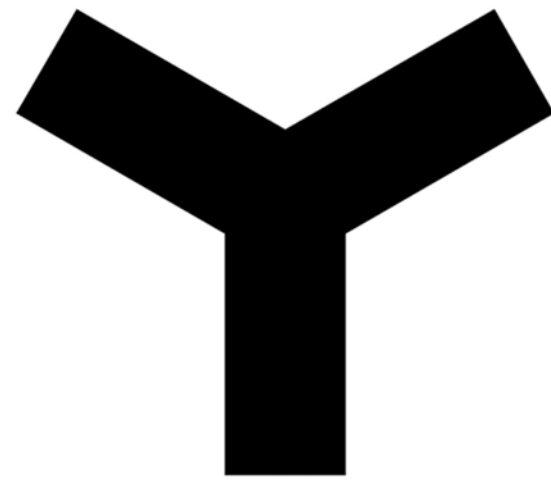


HOUSE



CARRAIG RIDGE
EDGE HOUSES
SAUNDERS ARCHITECTURE



CARRAIG RIDGE
EDGE HOUSES
SAUNDERS ARCHITECTURE

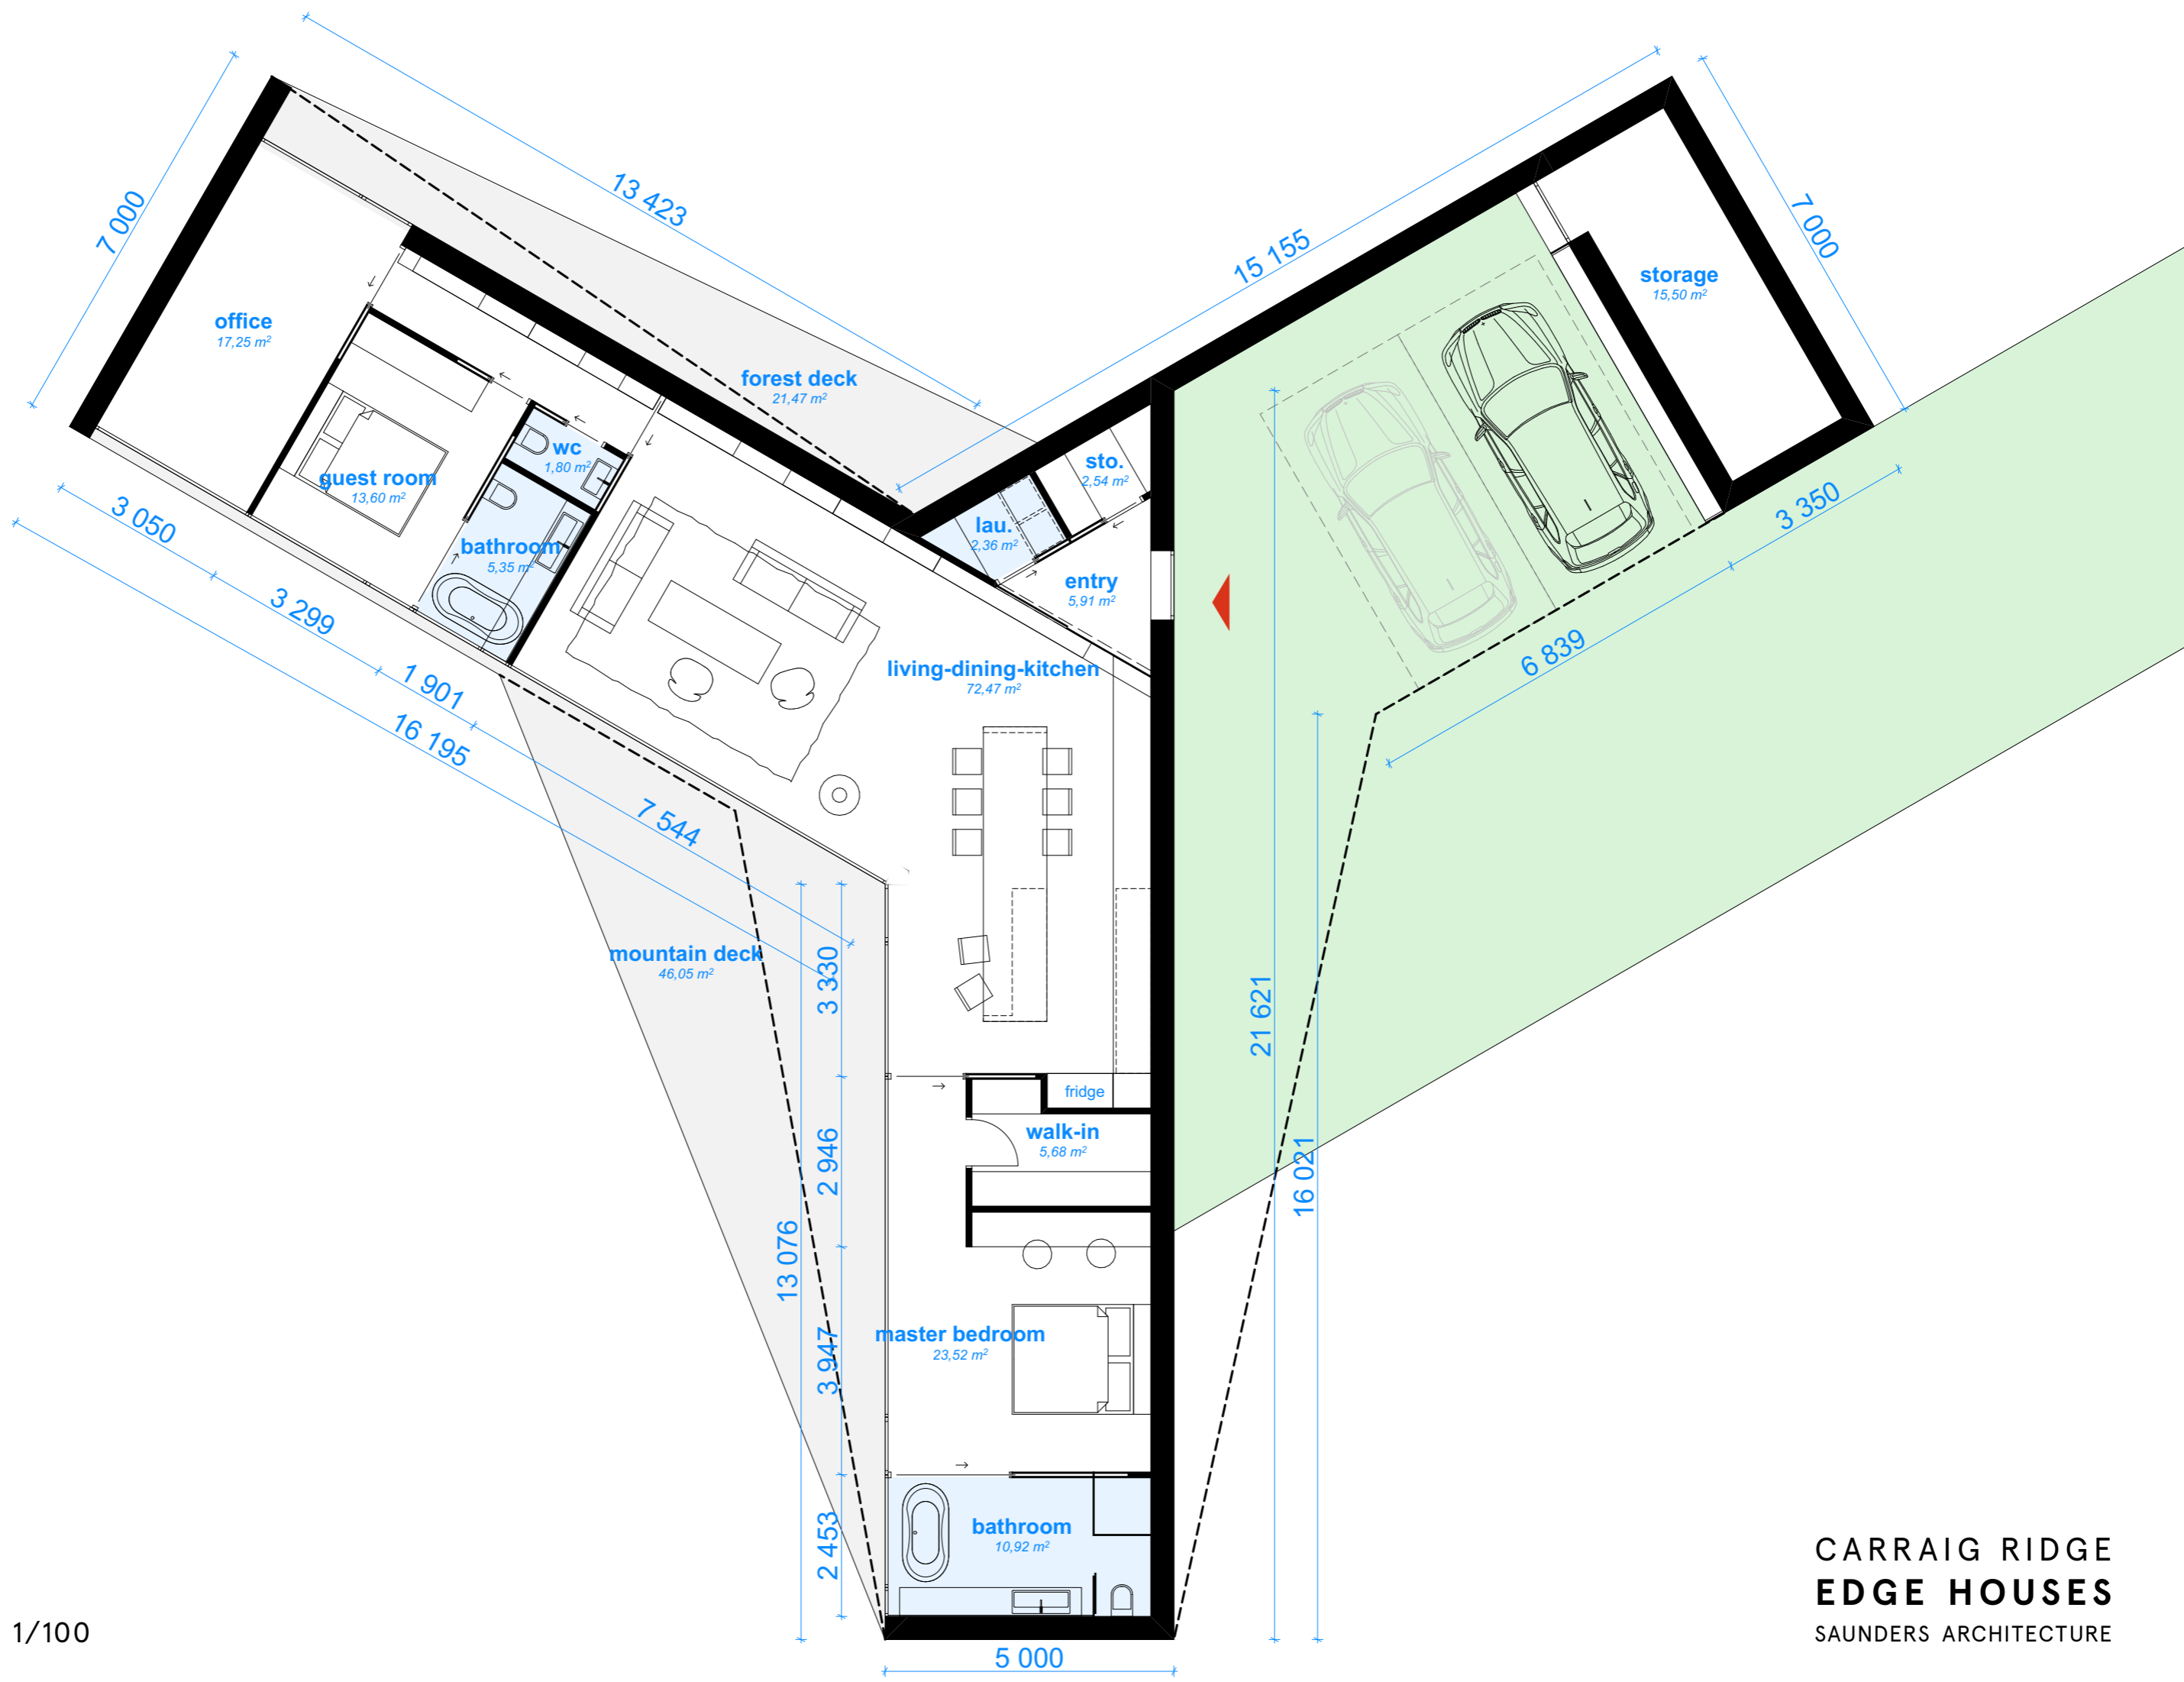





HOUSE



CARRAIG RIDGE
EDGE HOUSES
SAUNDERS ARCHITECTURE



CARRAIG RIDGE
EDGE HOUSES
SAUNDERS ARCHITECTURE

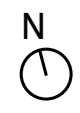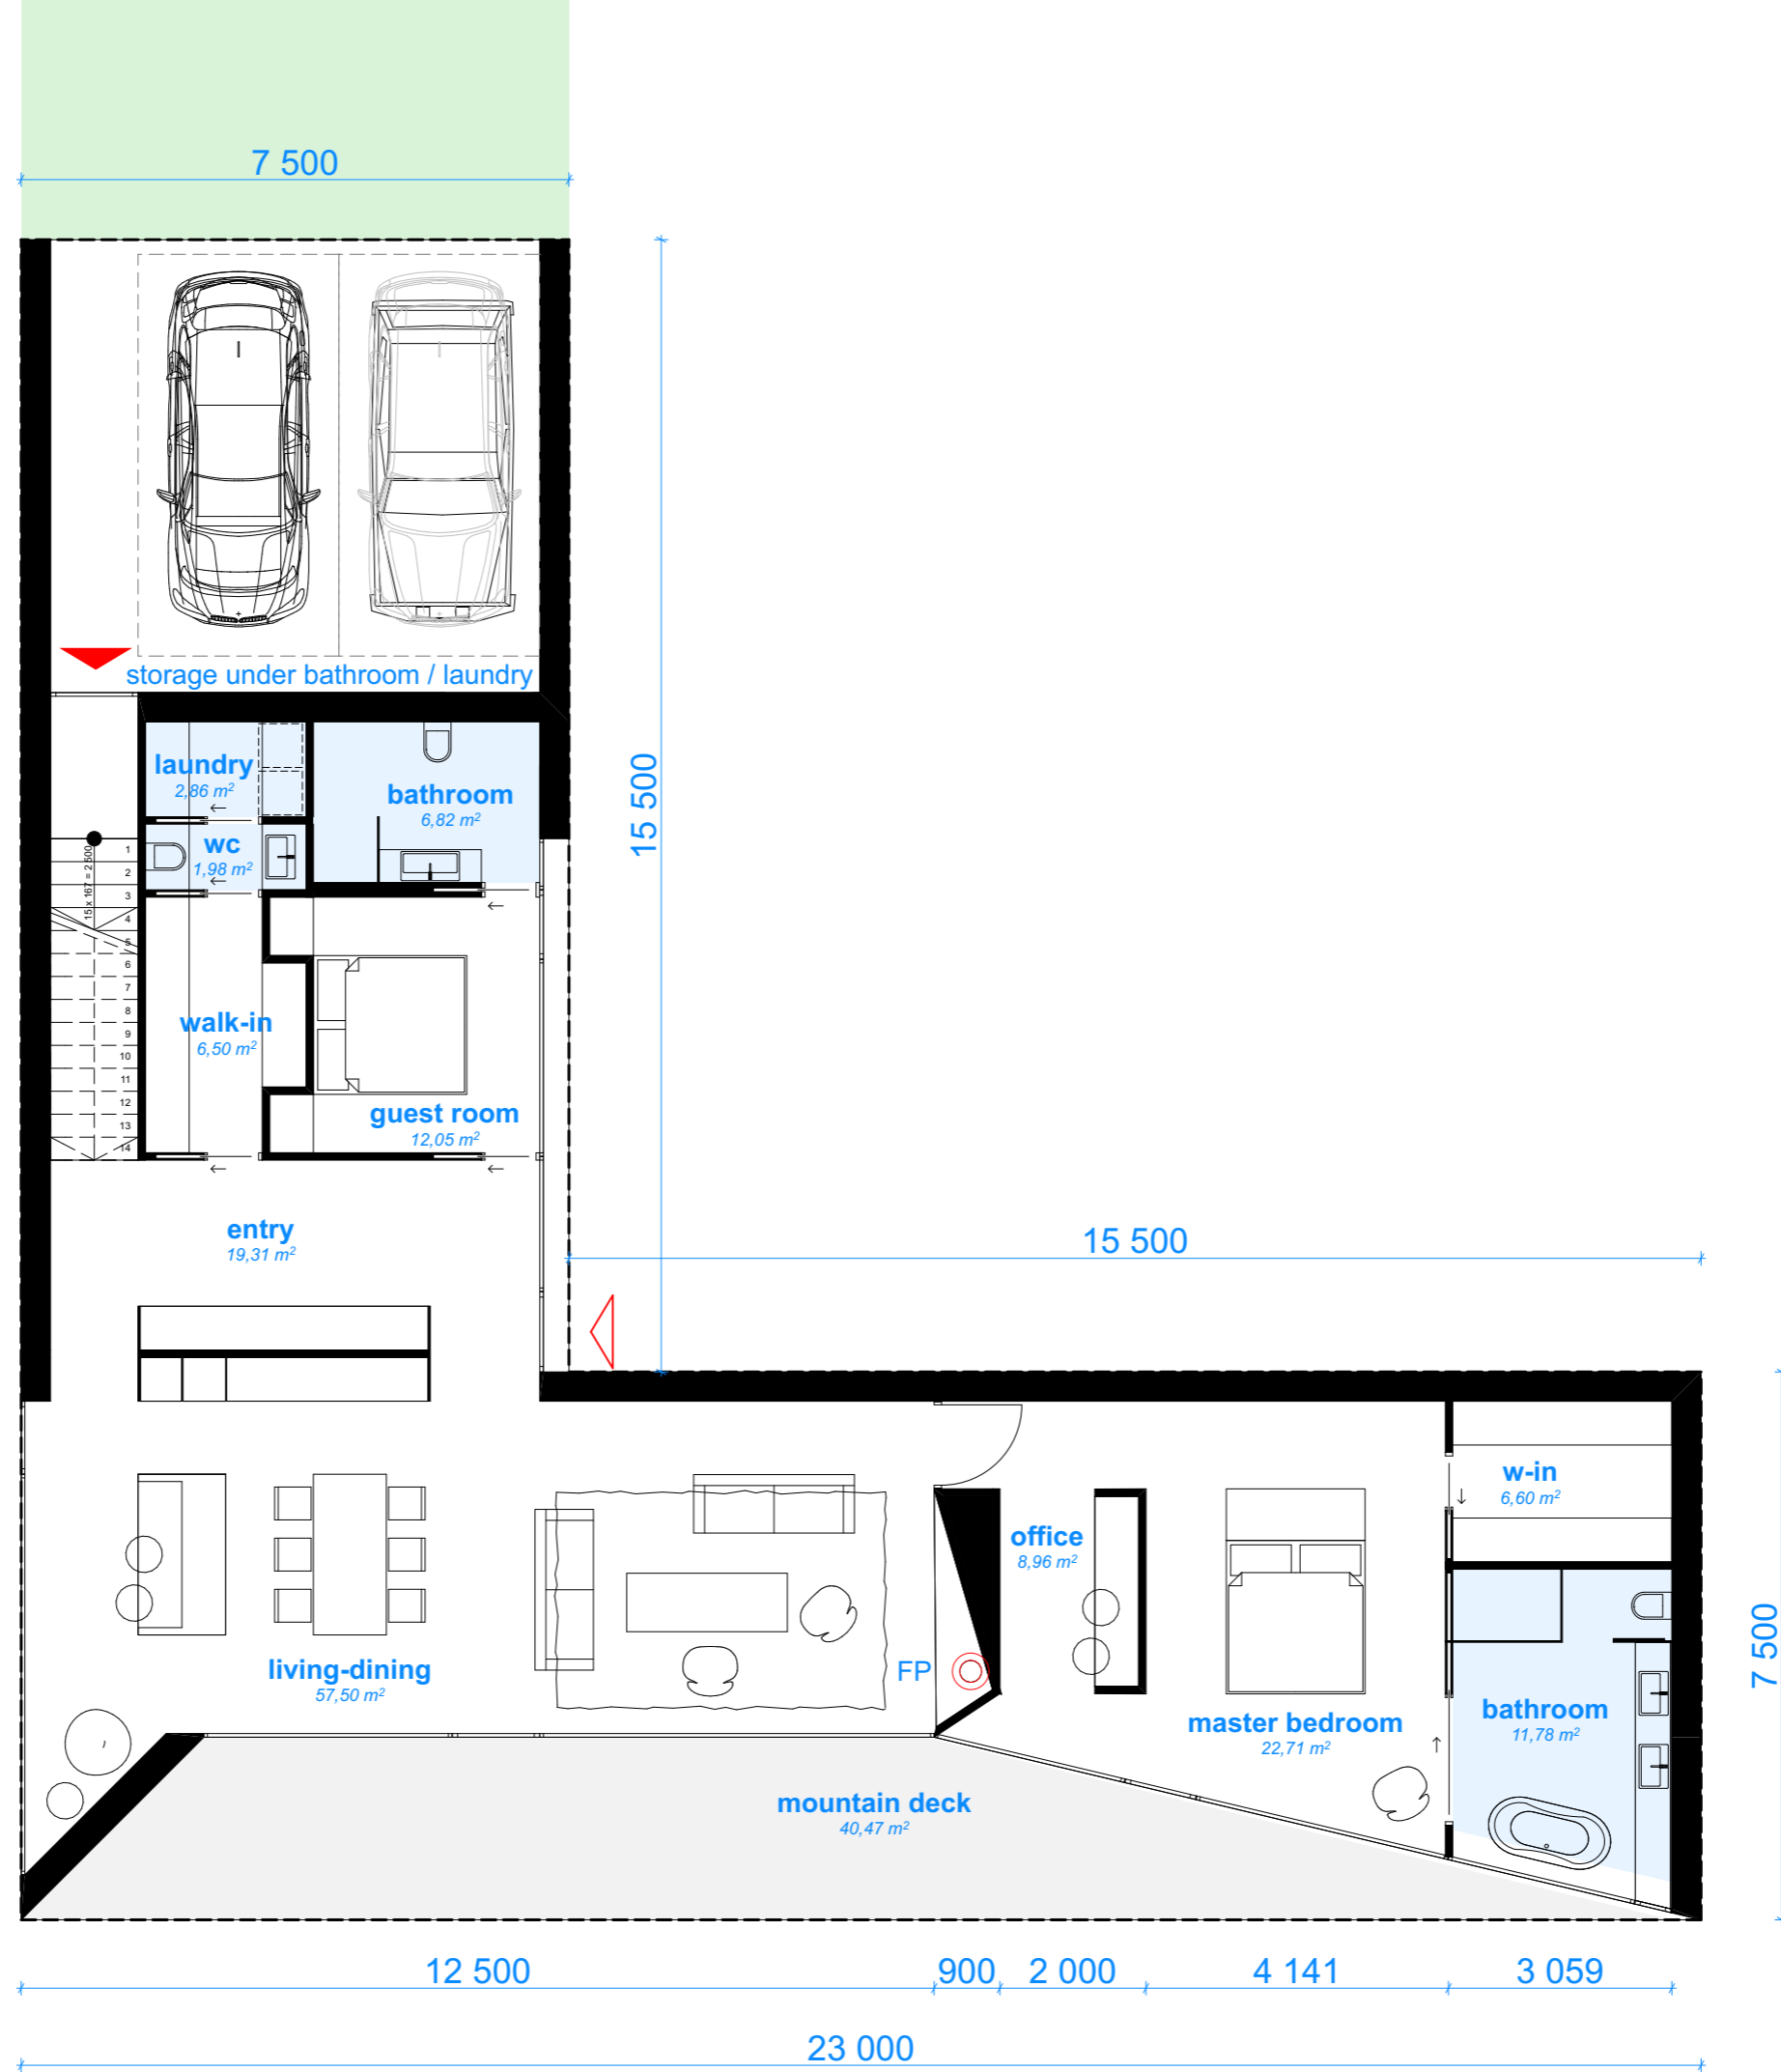

Floor Plan - 1/100



HOUSE




CARRAIG RIDGE
EDGE HOUSES
SAUNDERS ARCHITECTURE



THE AMERICANS
witt Snaps

CARRAIG RIDGE
EDGE HOUSES
SAUNDERS ARCHITECTURE

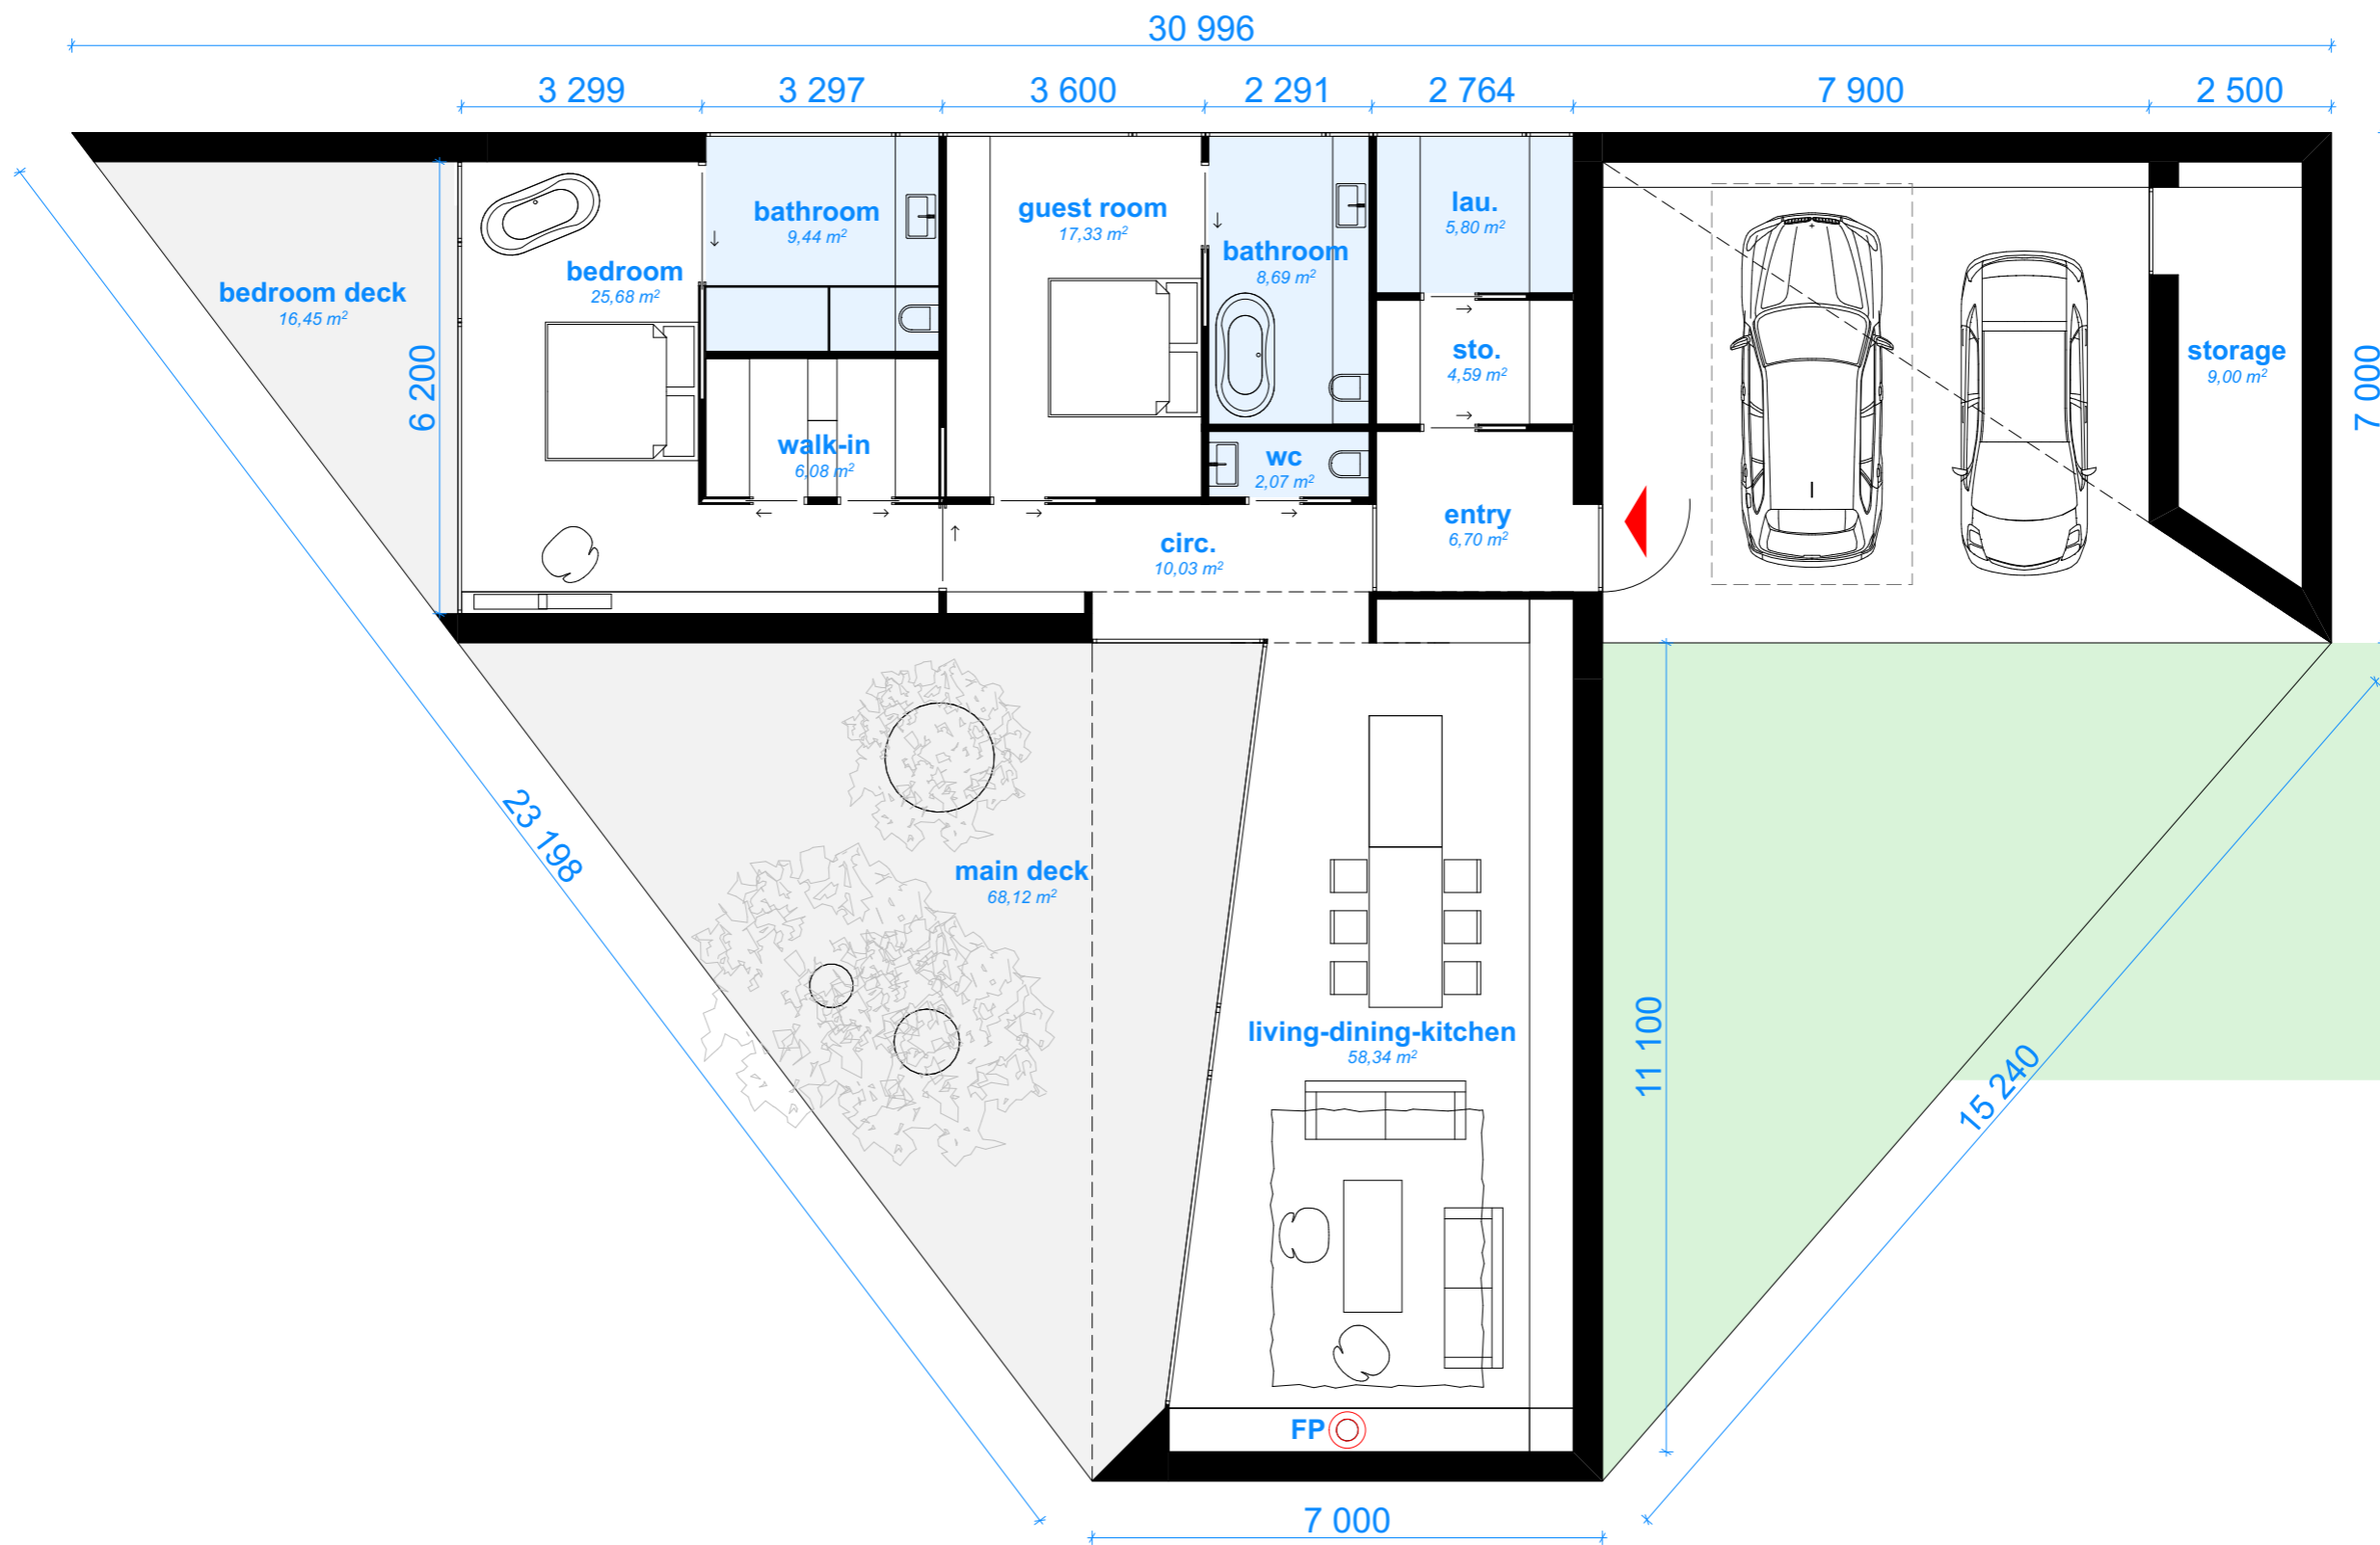



Saunders Architecture

www.saunders.no

T +47 55 36 85 06
M +47 975 25 761

E post@saunders.no
Vestre Torggate 22
5015 Bergen
Norway