


constructia pe cota +2.500
constructia deasupra display stationar
nivel plafon fals / ARMSTRONG / +3.000
un corp de iluminat montat pe plafon

line LED / banda LED

LED PANEL 600X600

line LED / banda LED

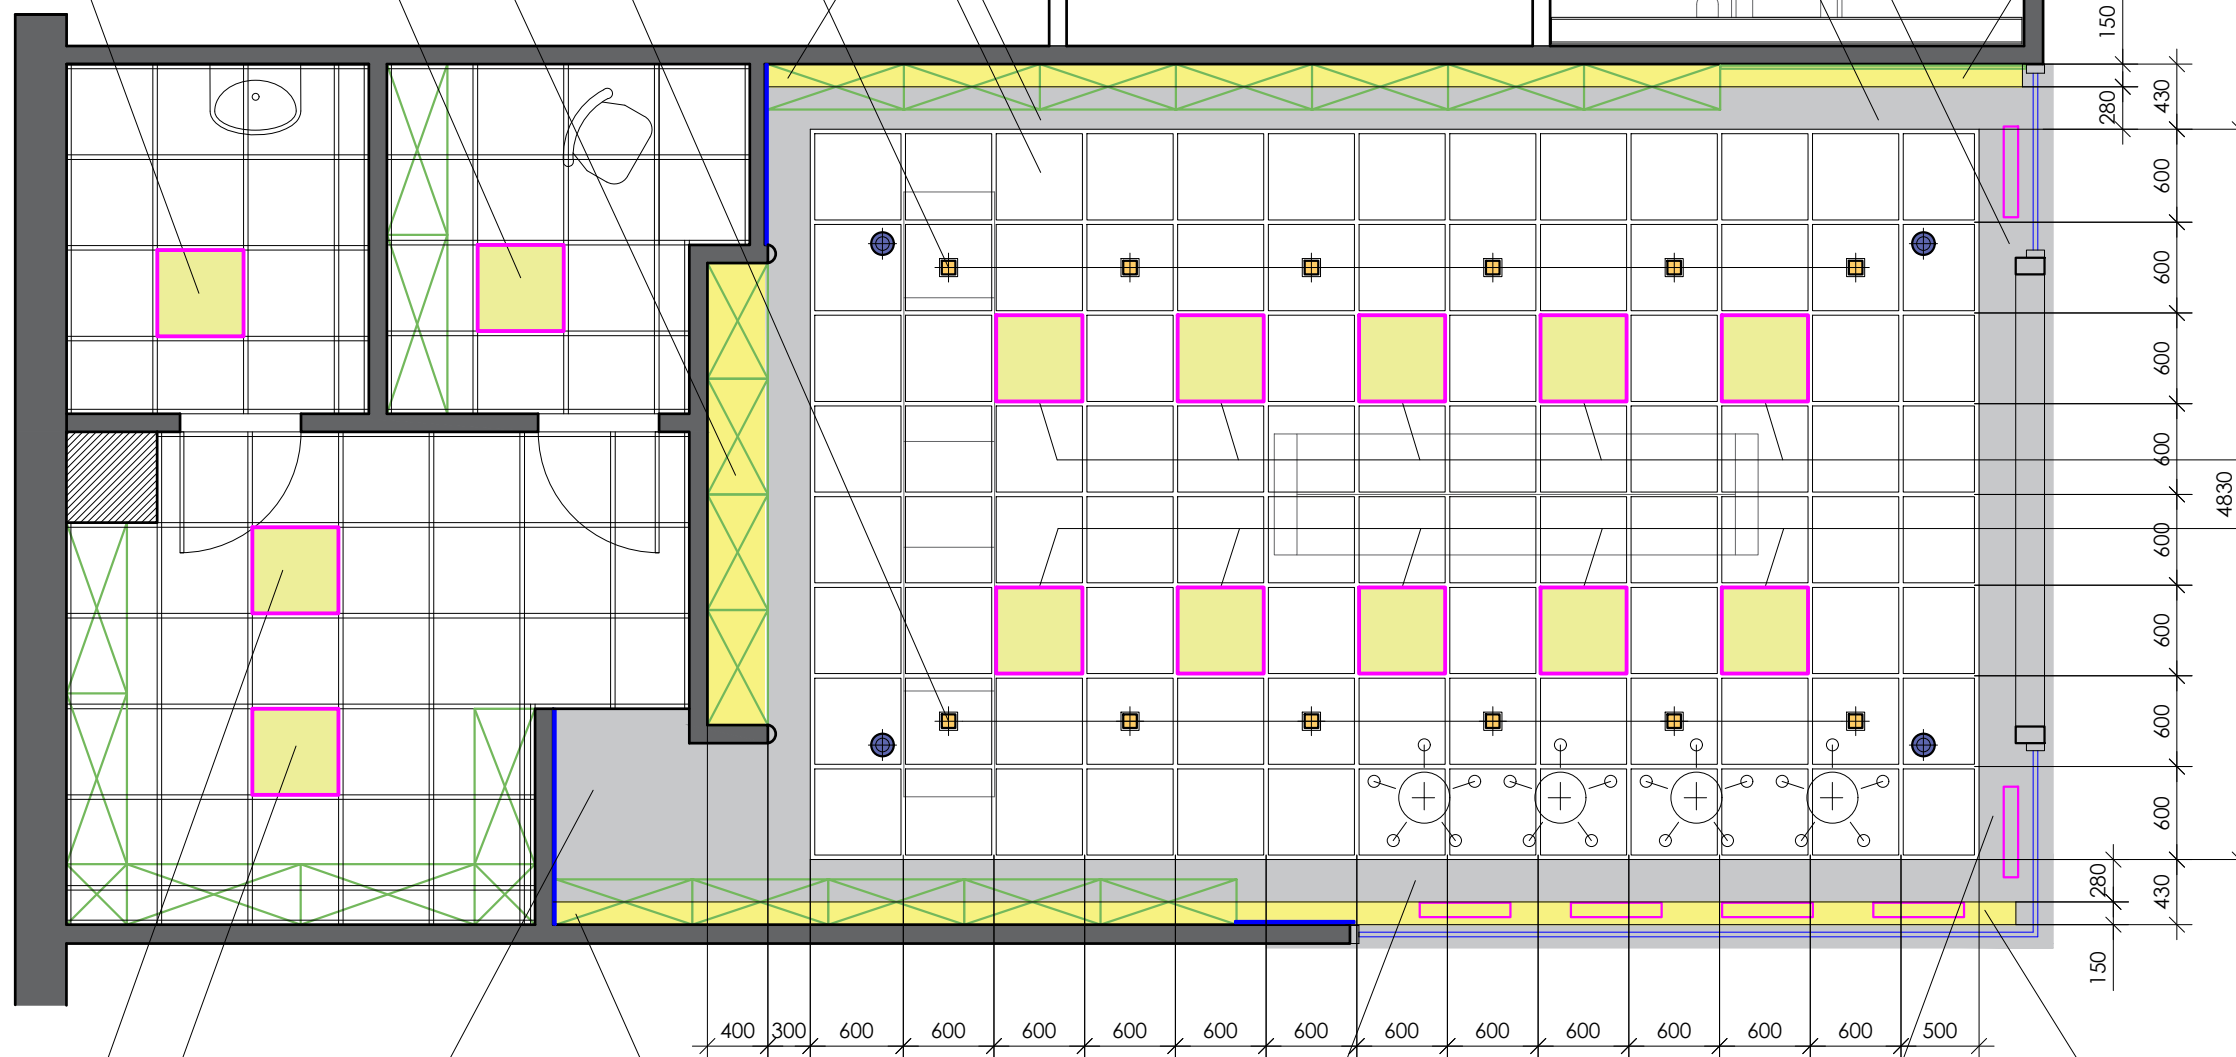

LED PANEL 600X600

LED PANEL 600X600

LED PANEL 600X600

line LED / banda LED

constructia pe cota +2.500
constructia deasupra display stationar

Plan plafon fals / ARMSTRONG / + 3.000