




north elevation 1/300

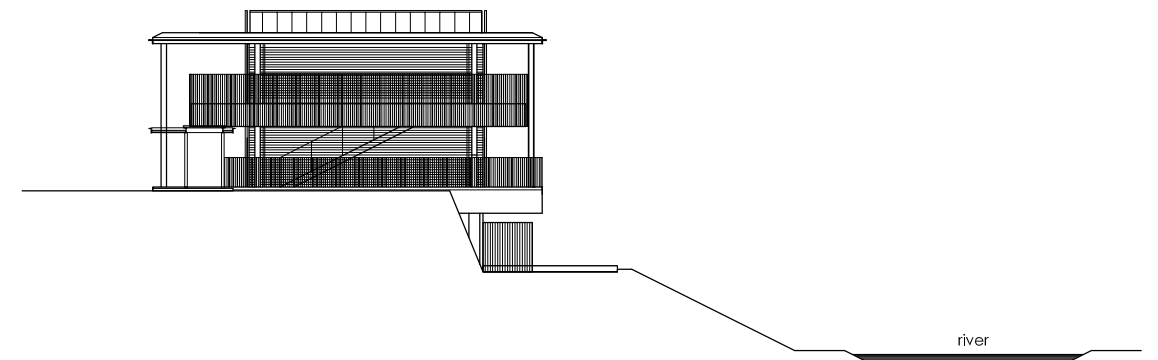

west elevation 1/300

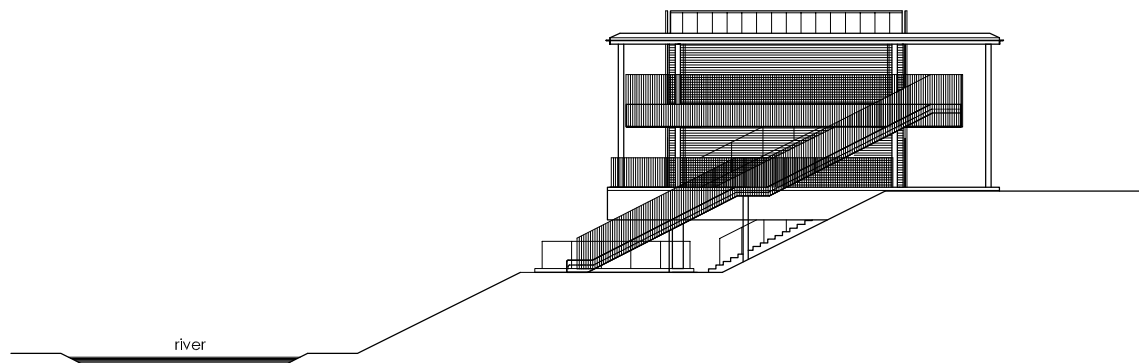

east elevation 1/300

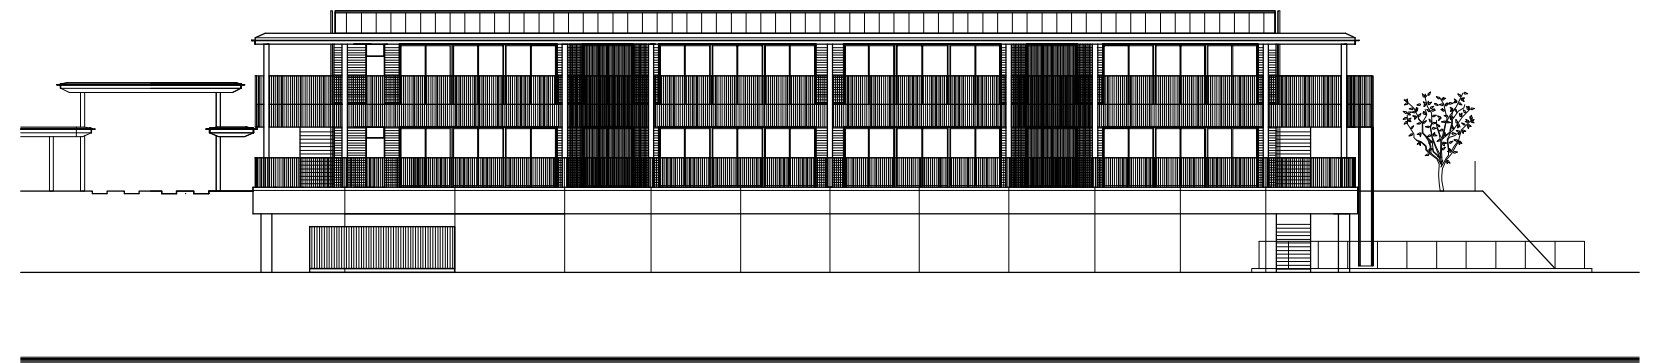

south elevation 1/300