





AXONOMETRIE ECLATEE

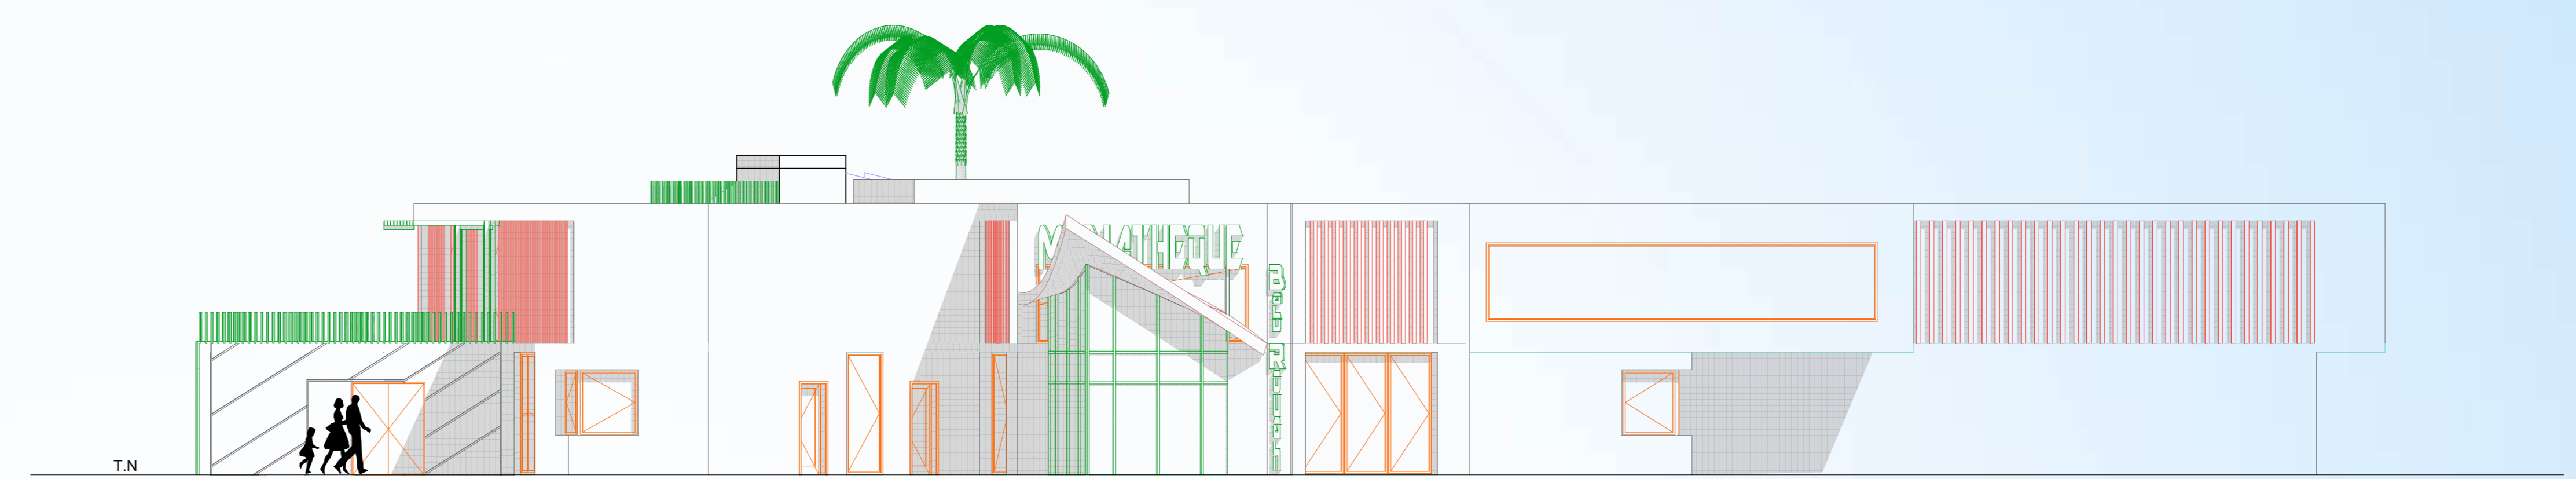


FACADE SUD-1/100

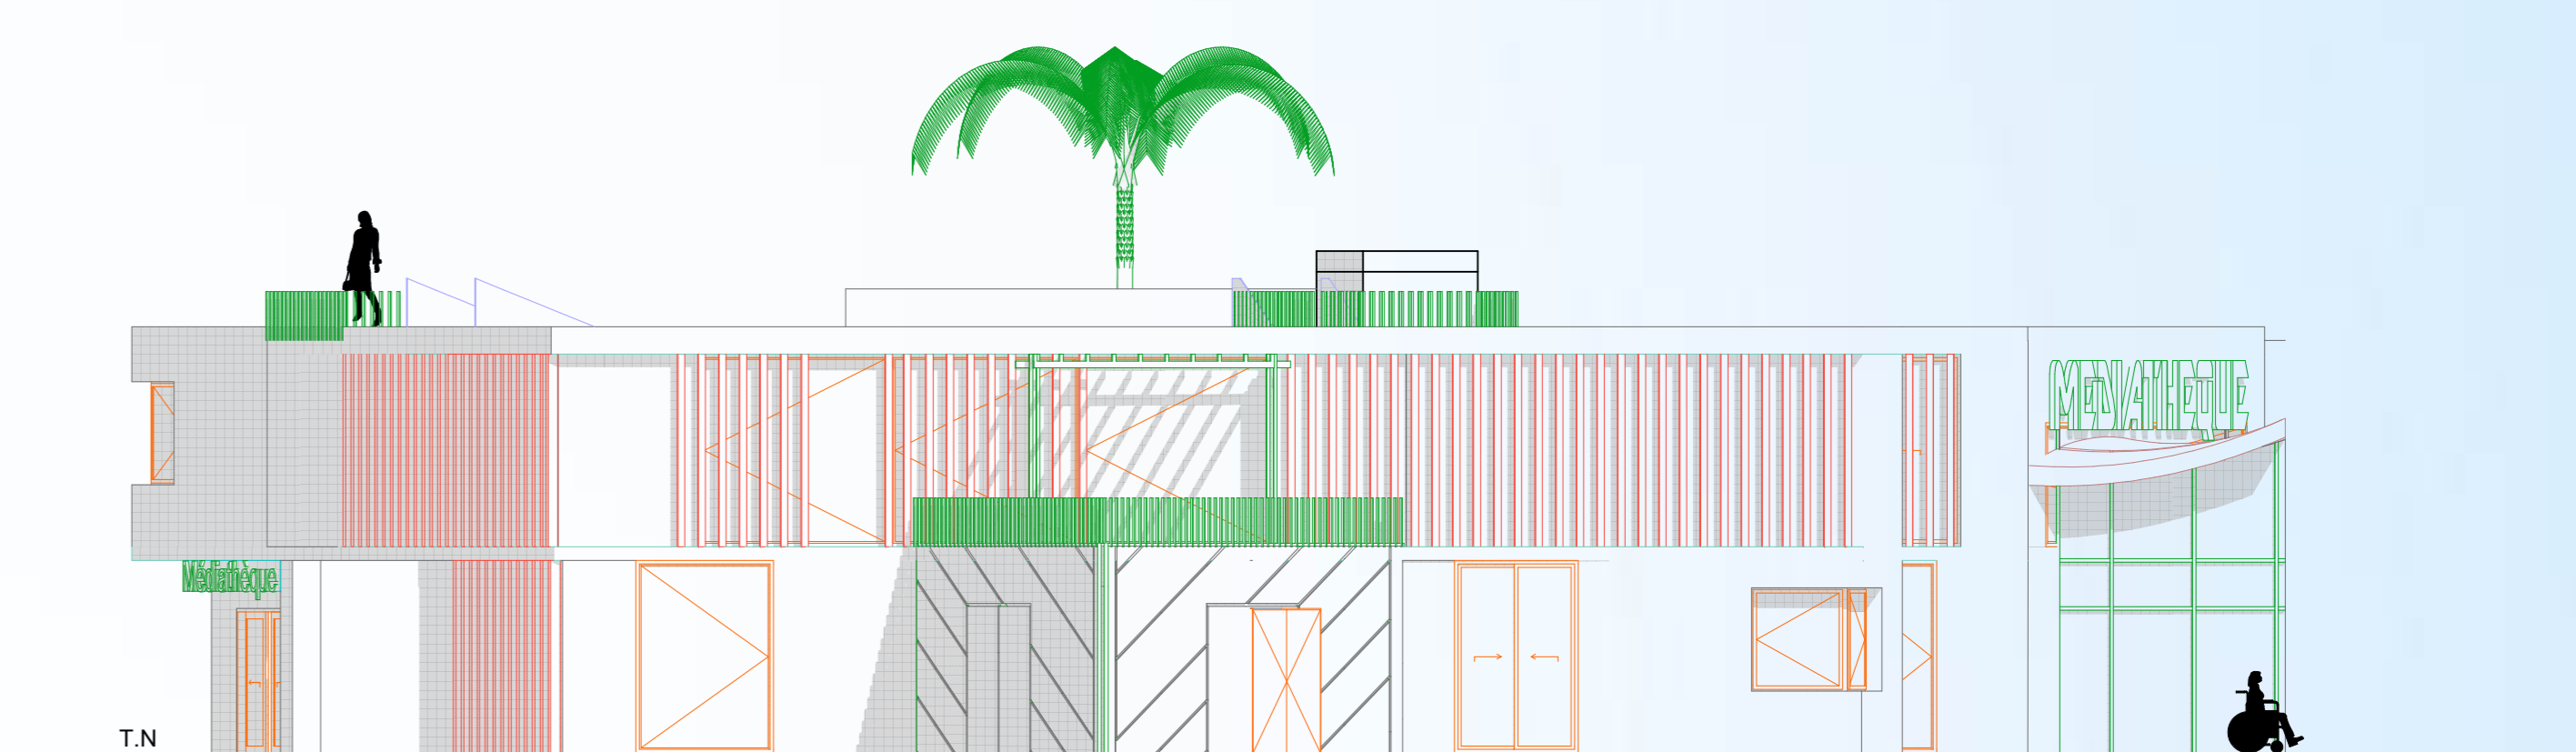


FACADE OUEST-1/100

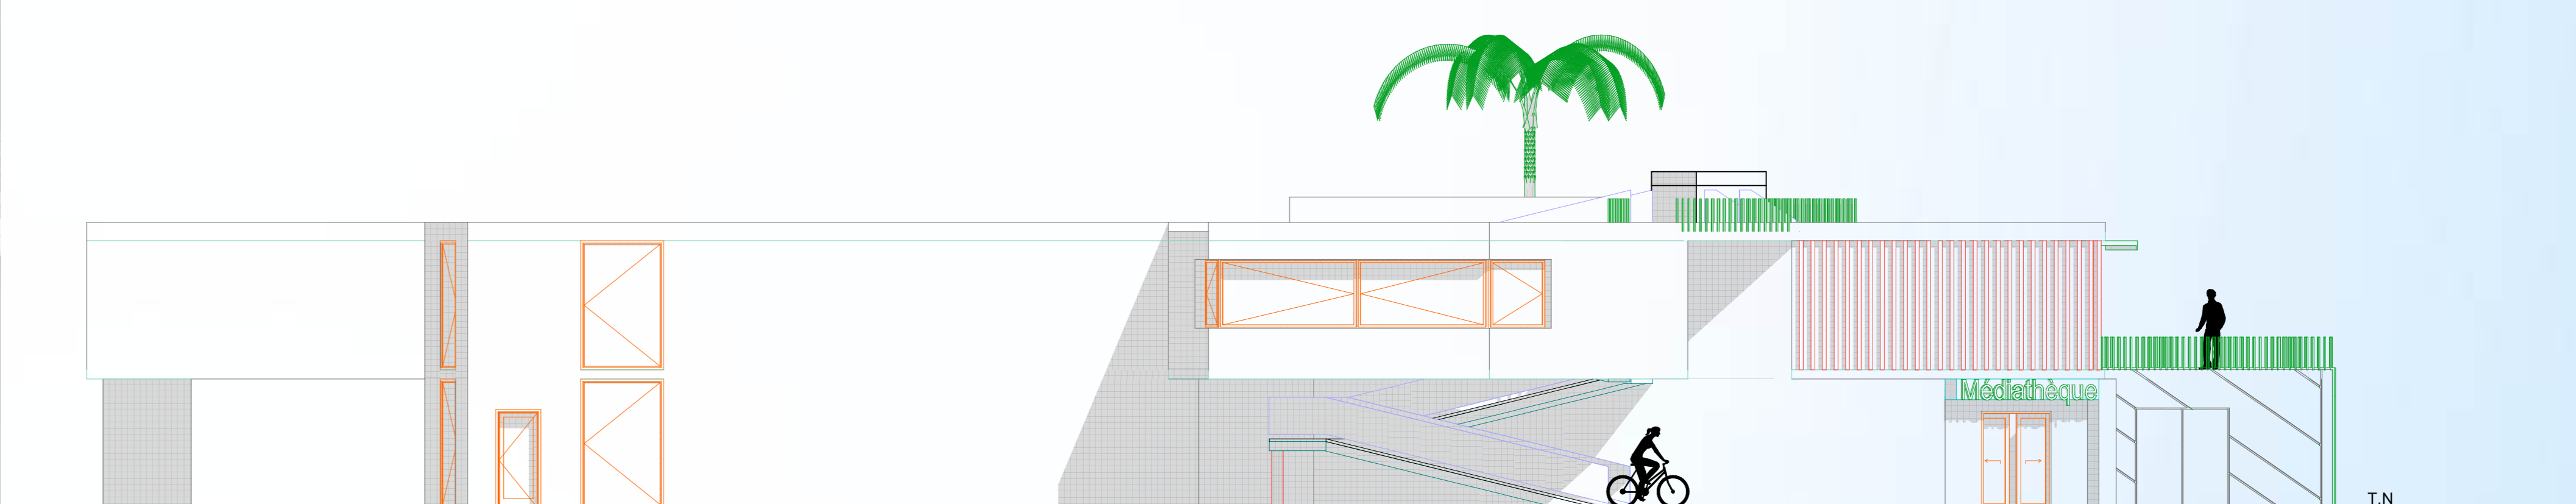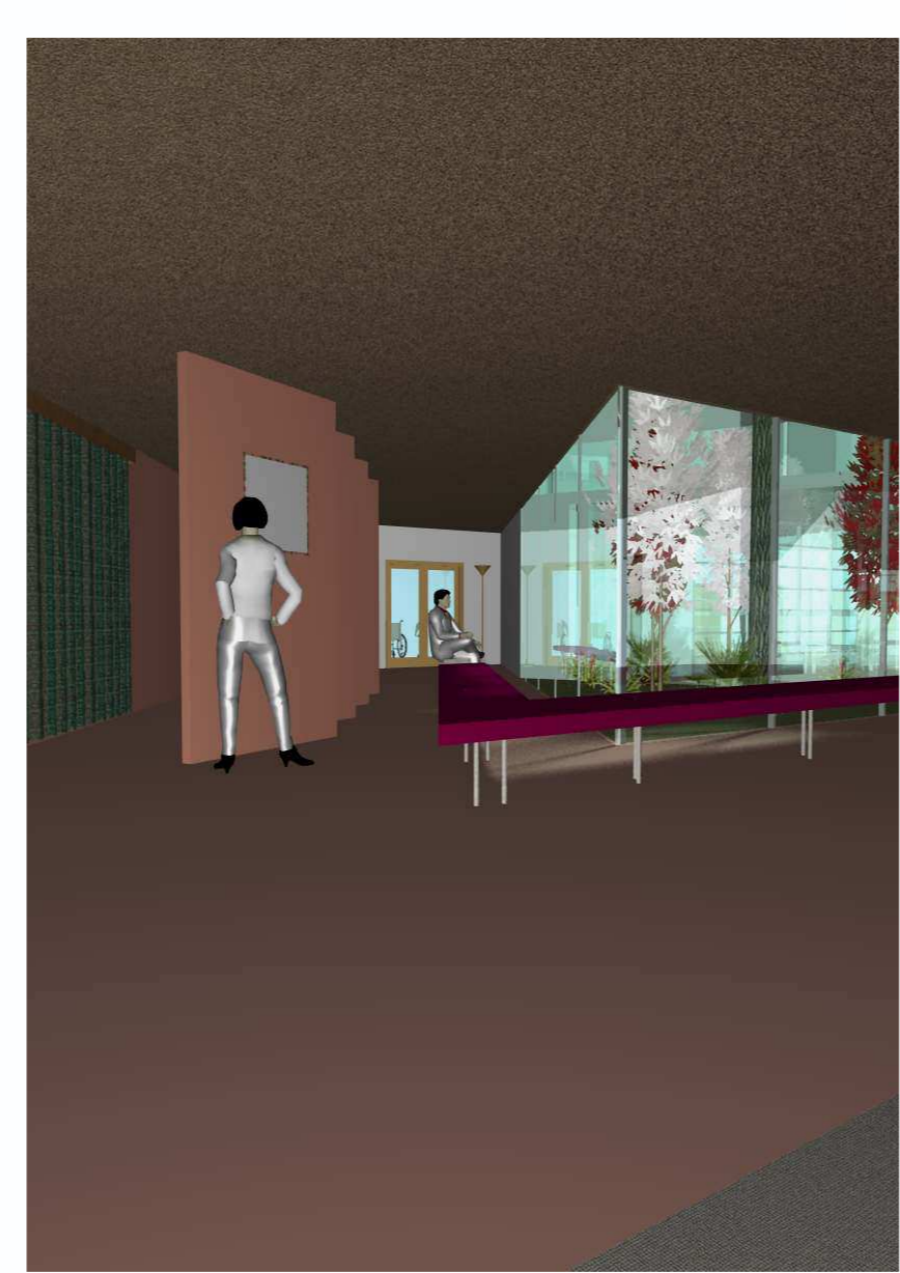


FACADE NORD-1/100

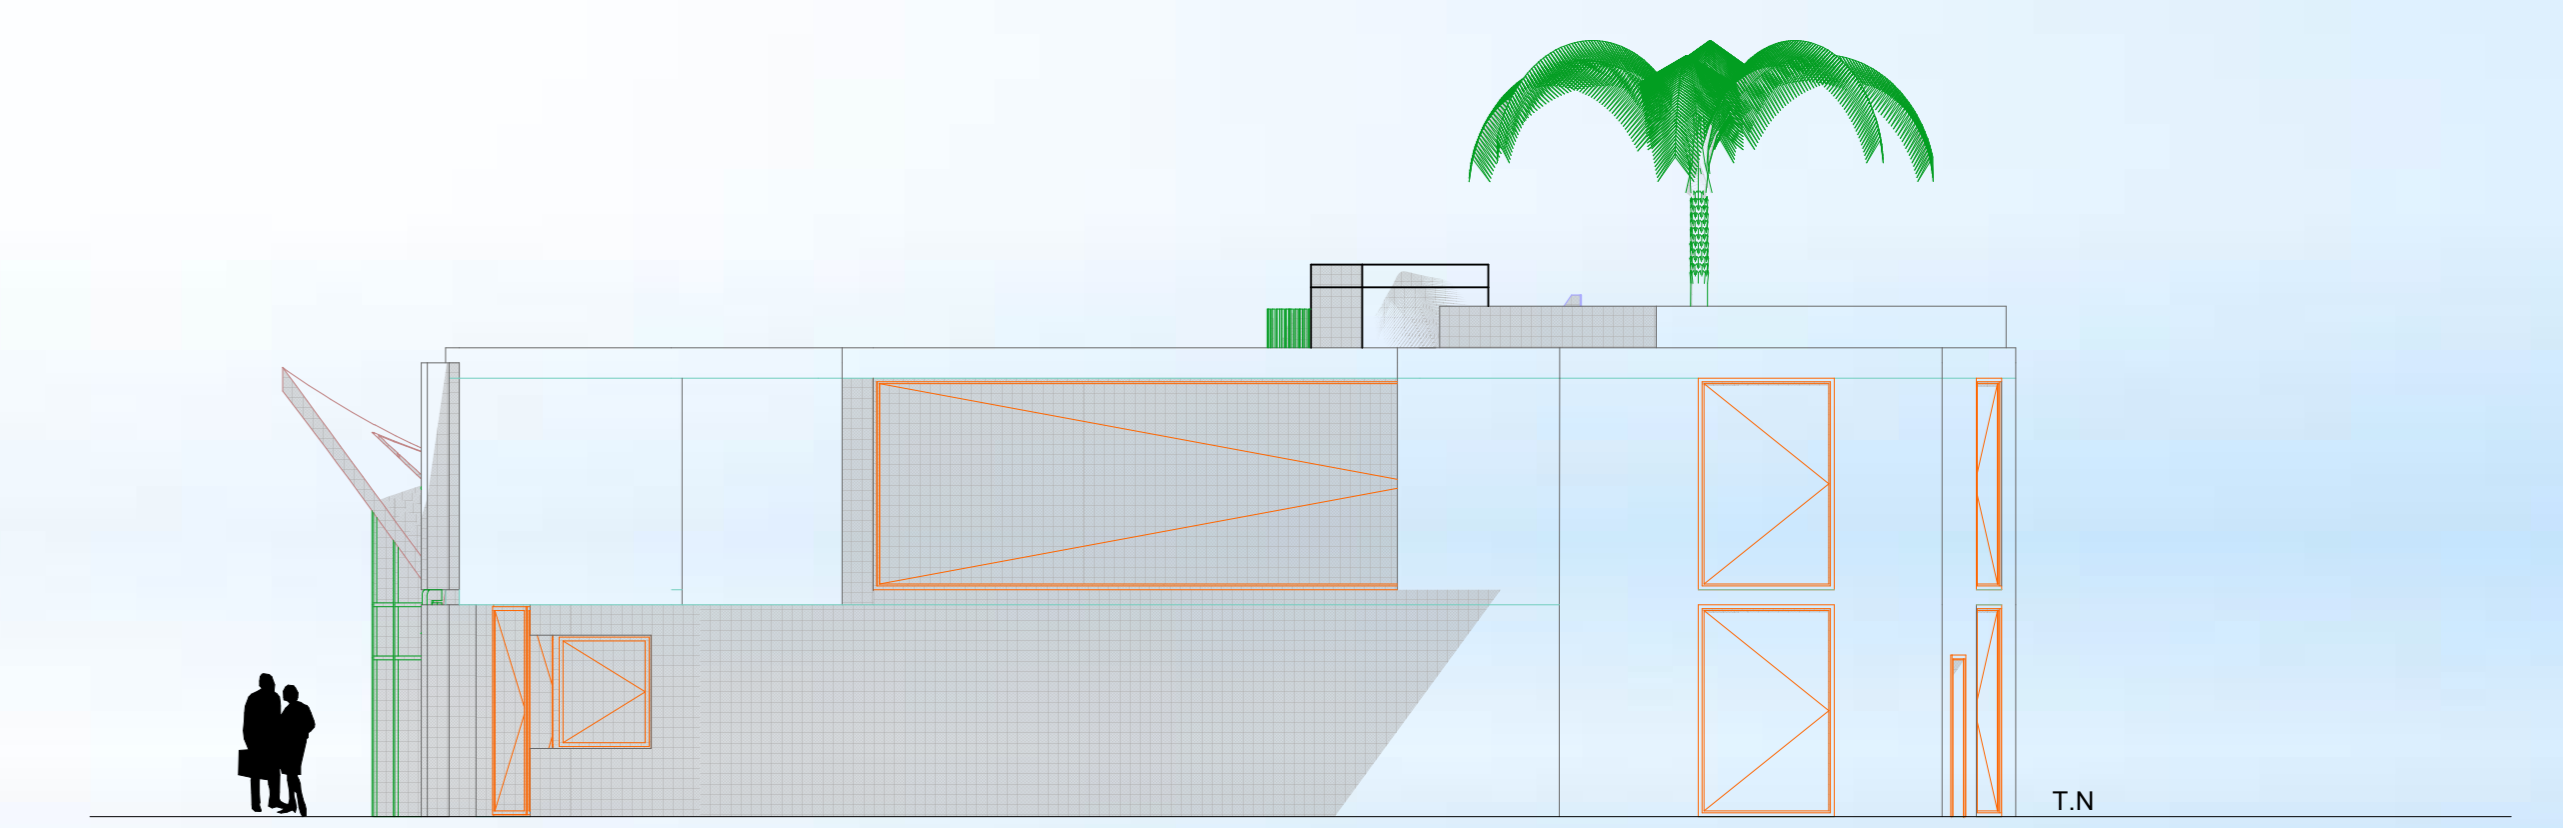

FACADE EST-1/100

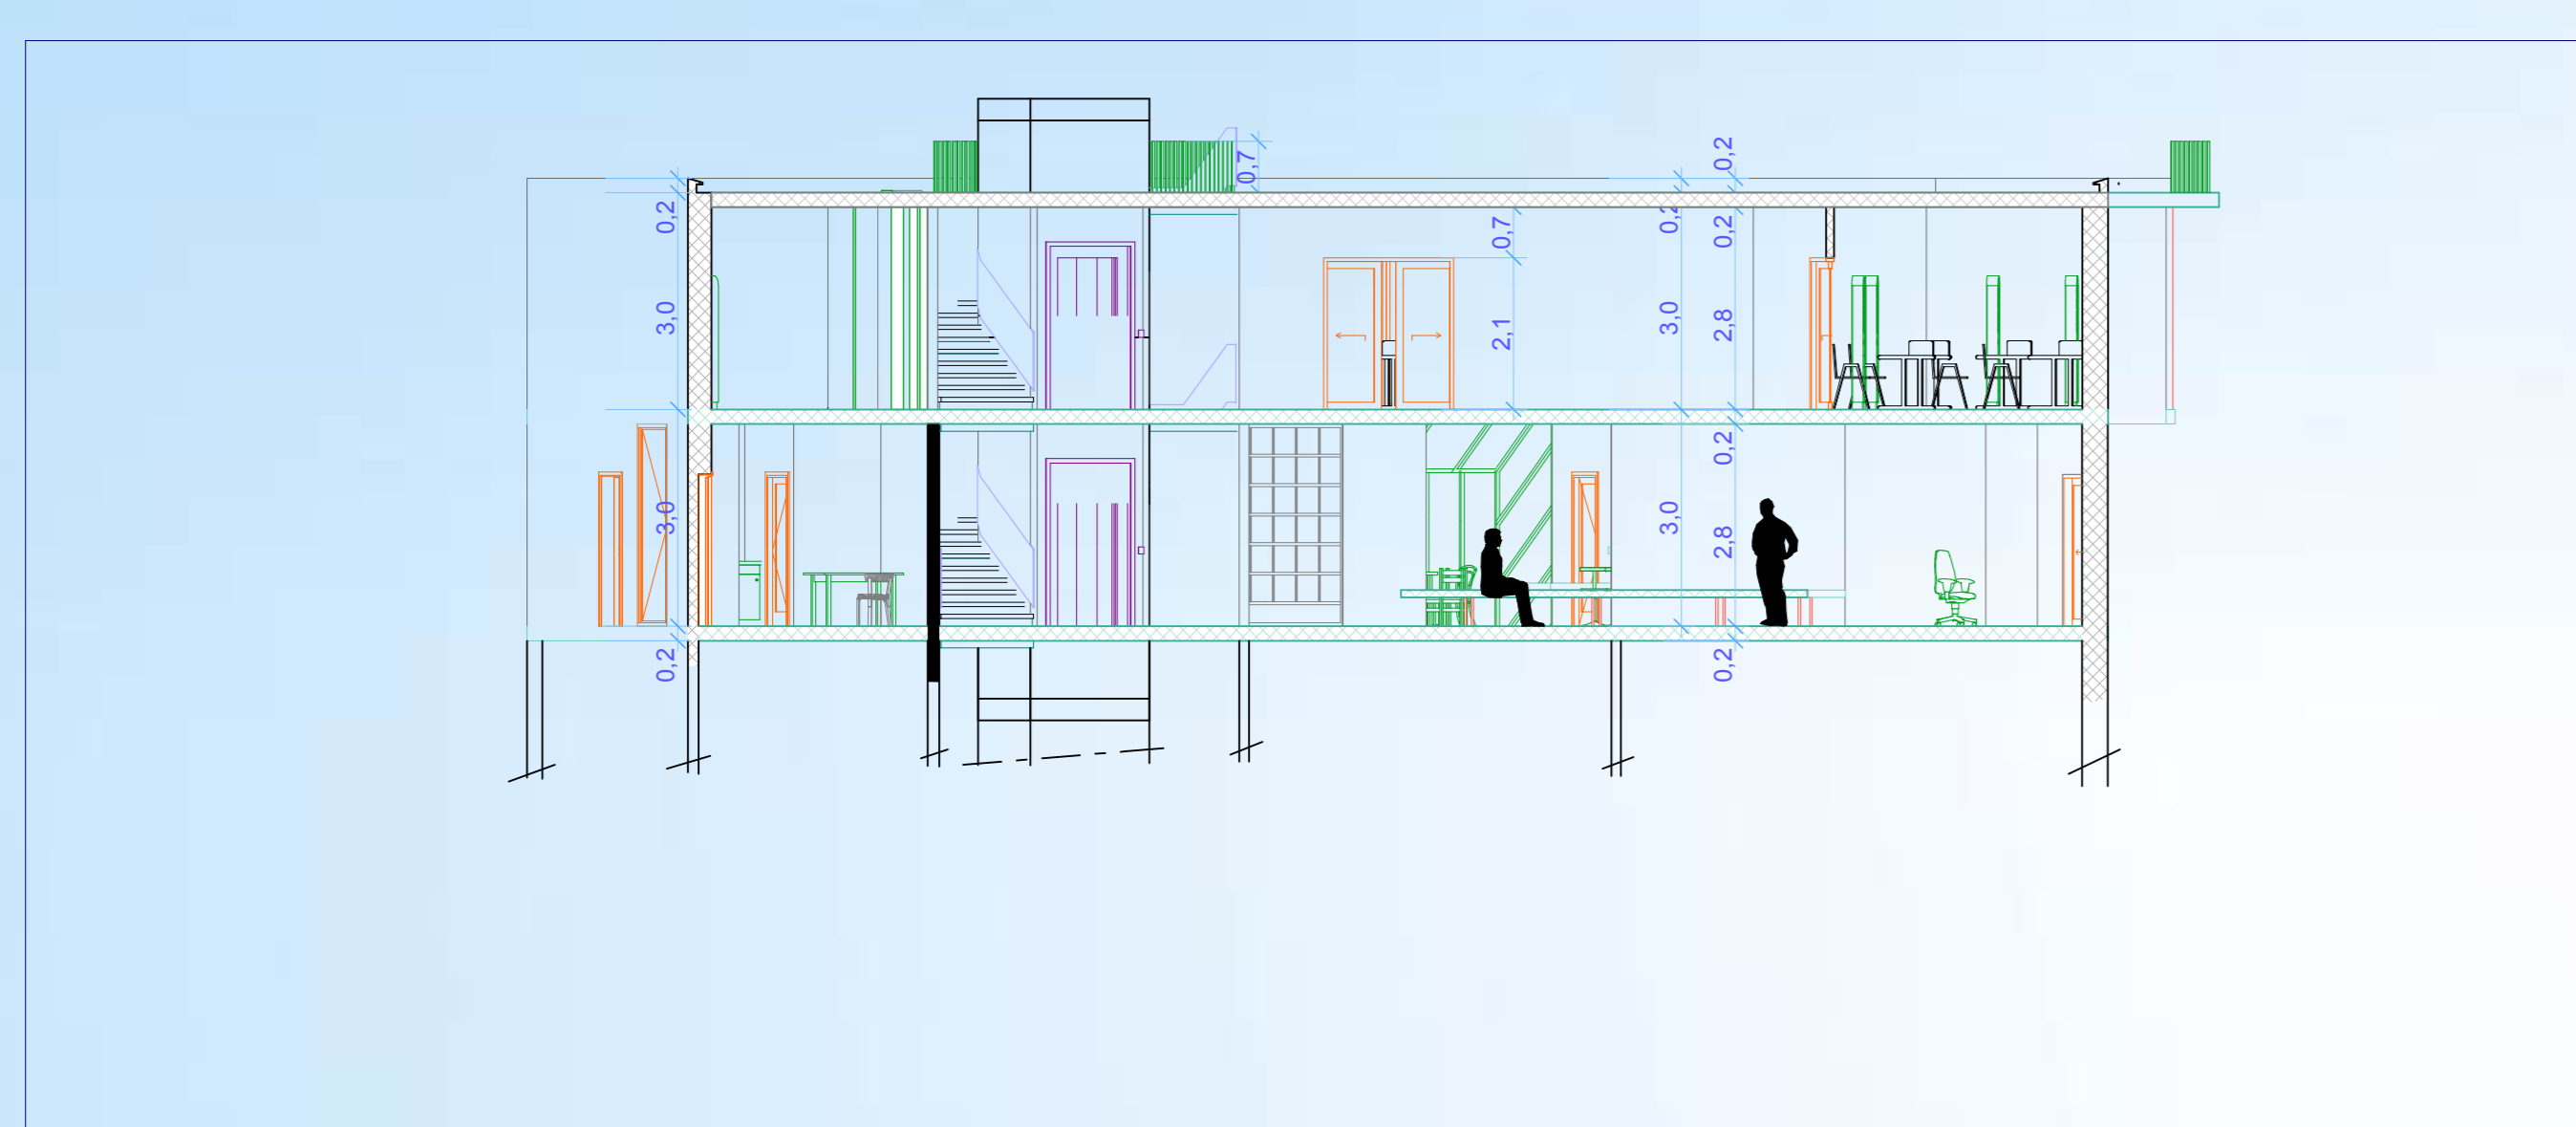

COUPE BB-1/100EME

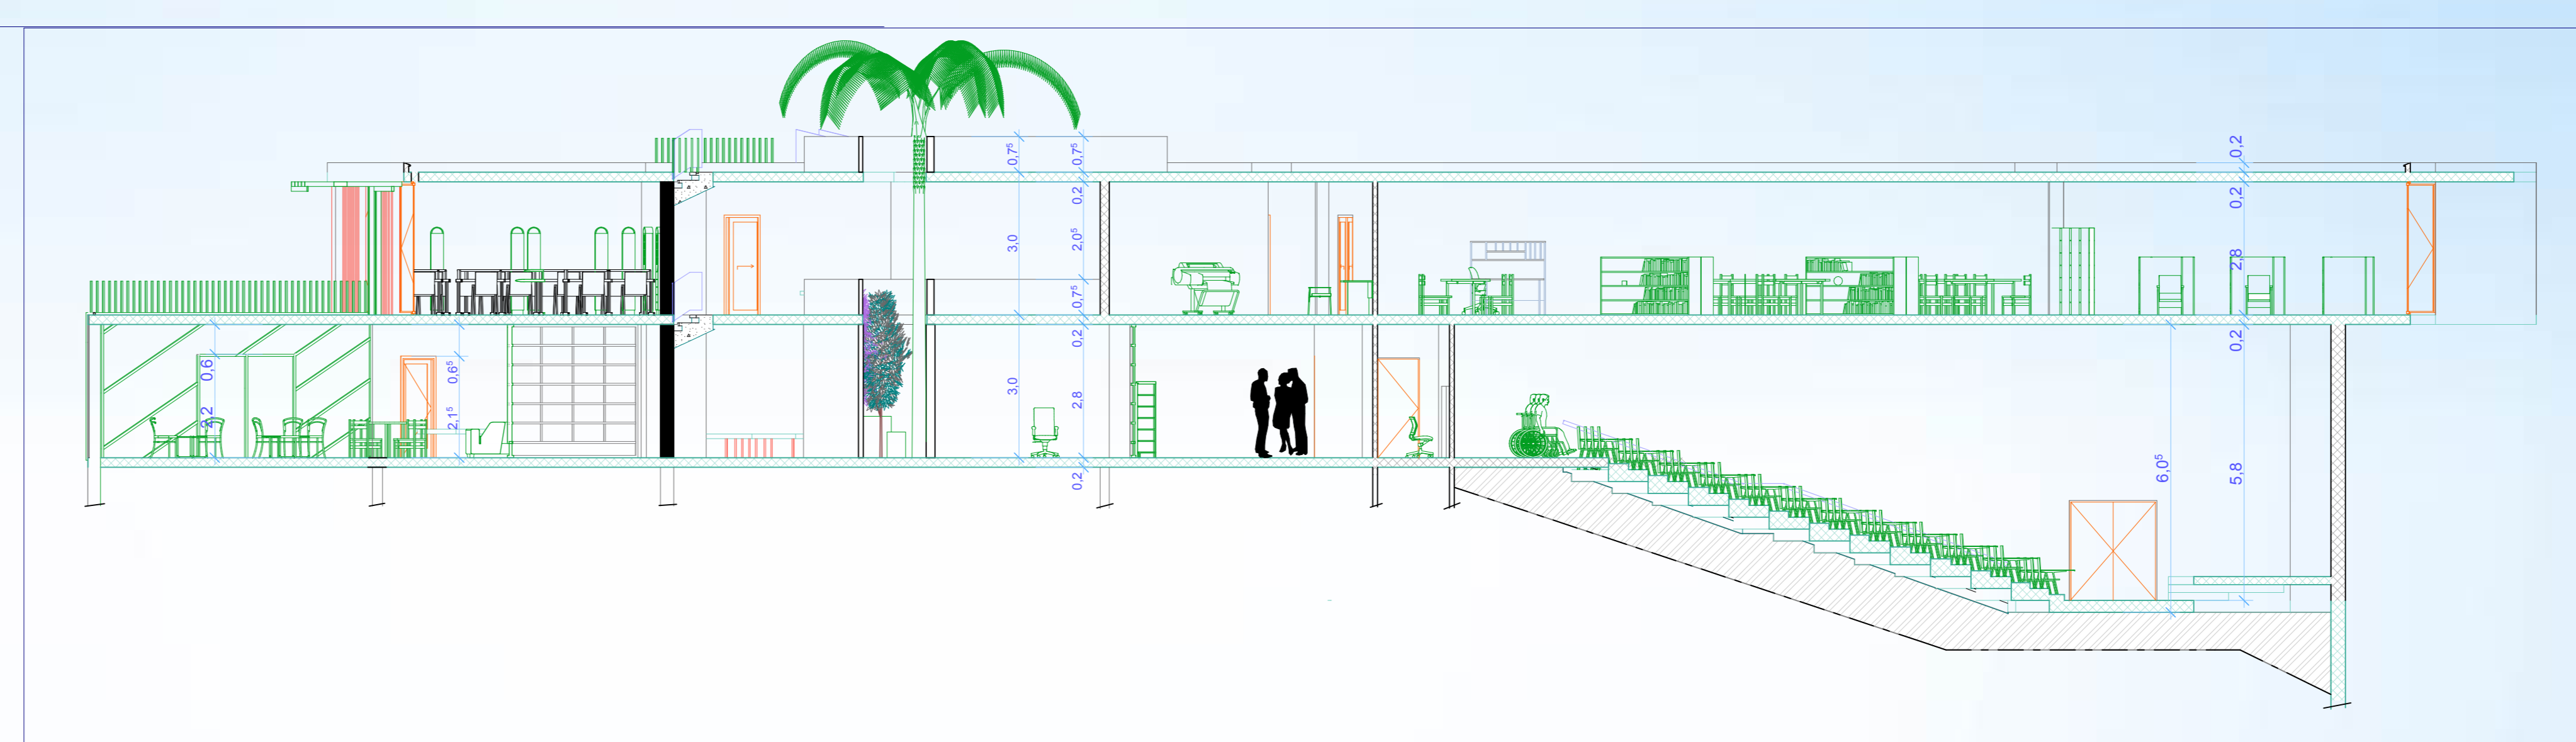

COUPE AA-1/100EME