


PLAN

1ST FLOOR

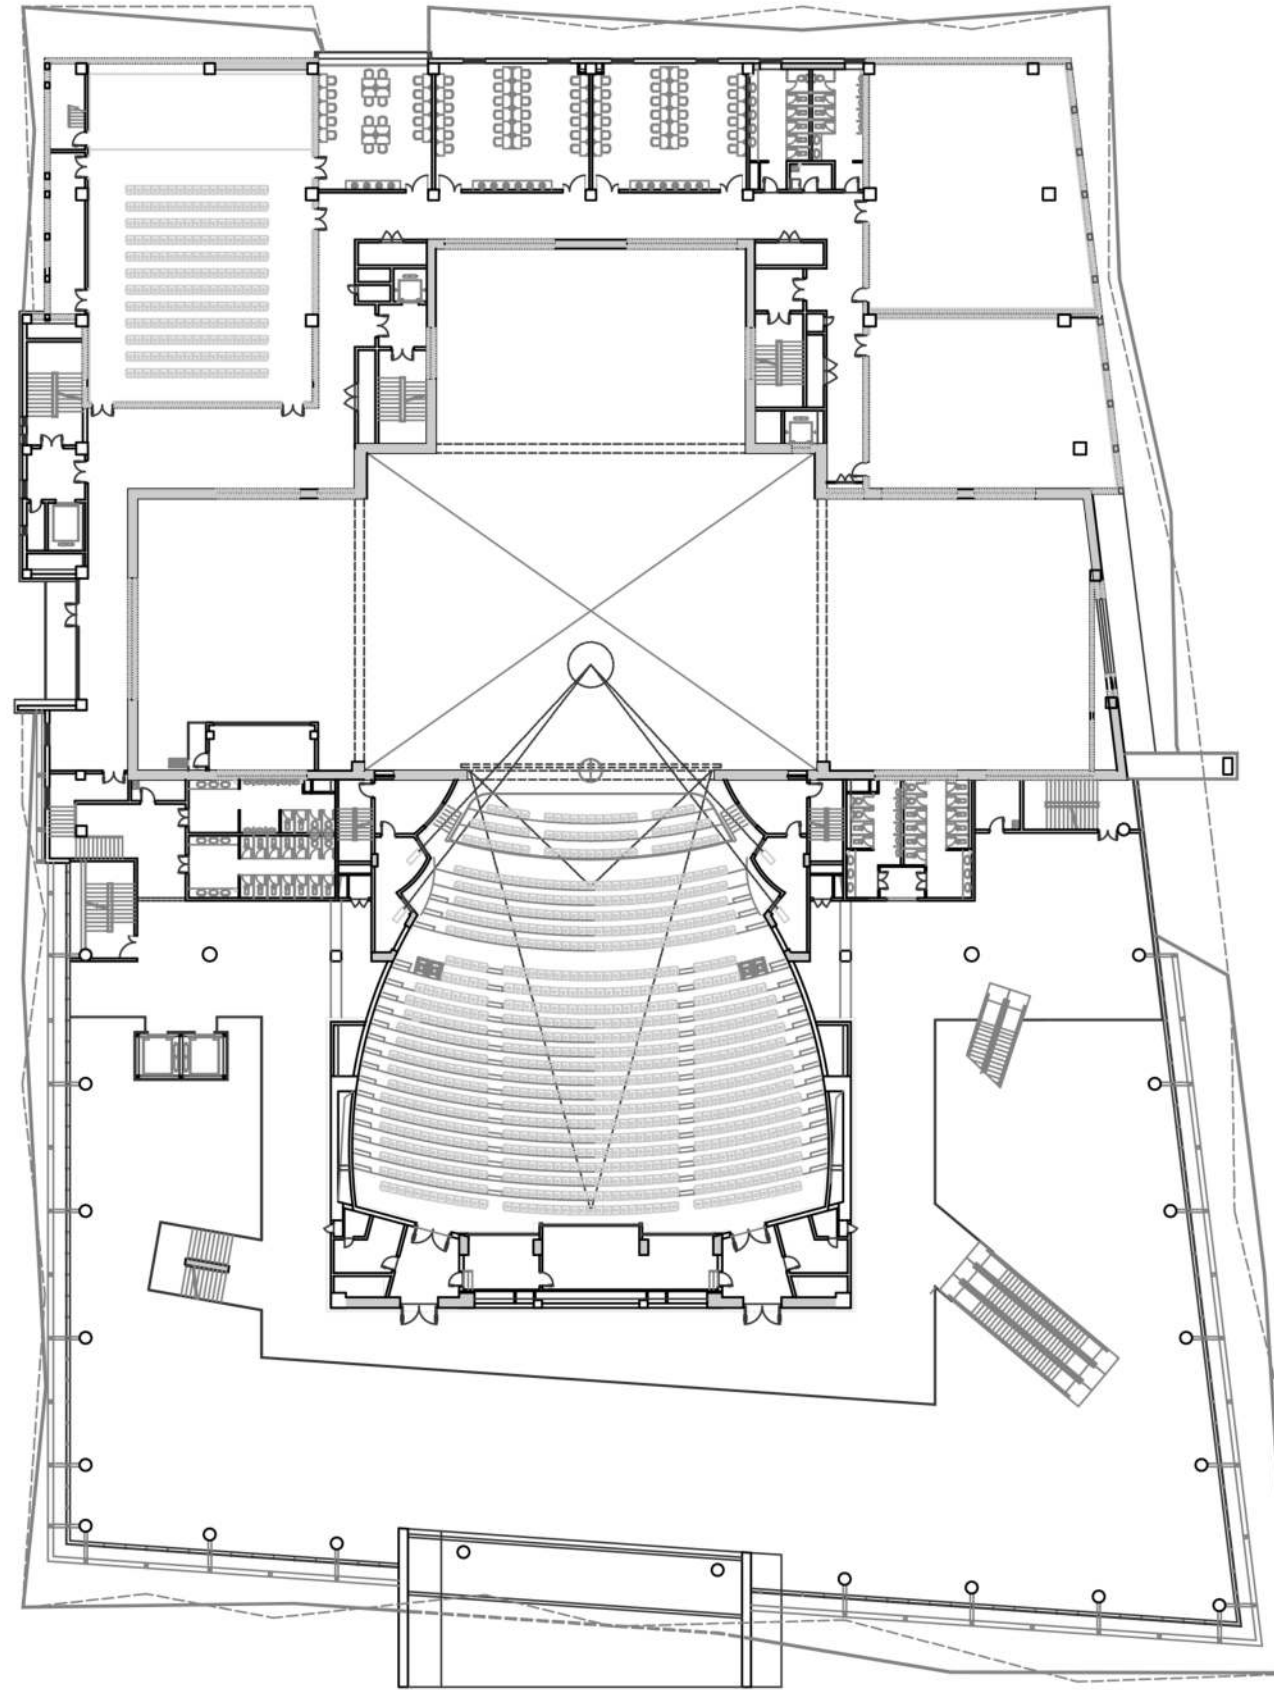

SCALE

1:500