


NORTH WEST ELEVATION



SOUTH EAST ELEVATION

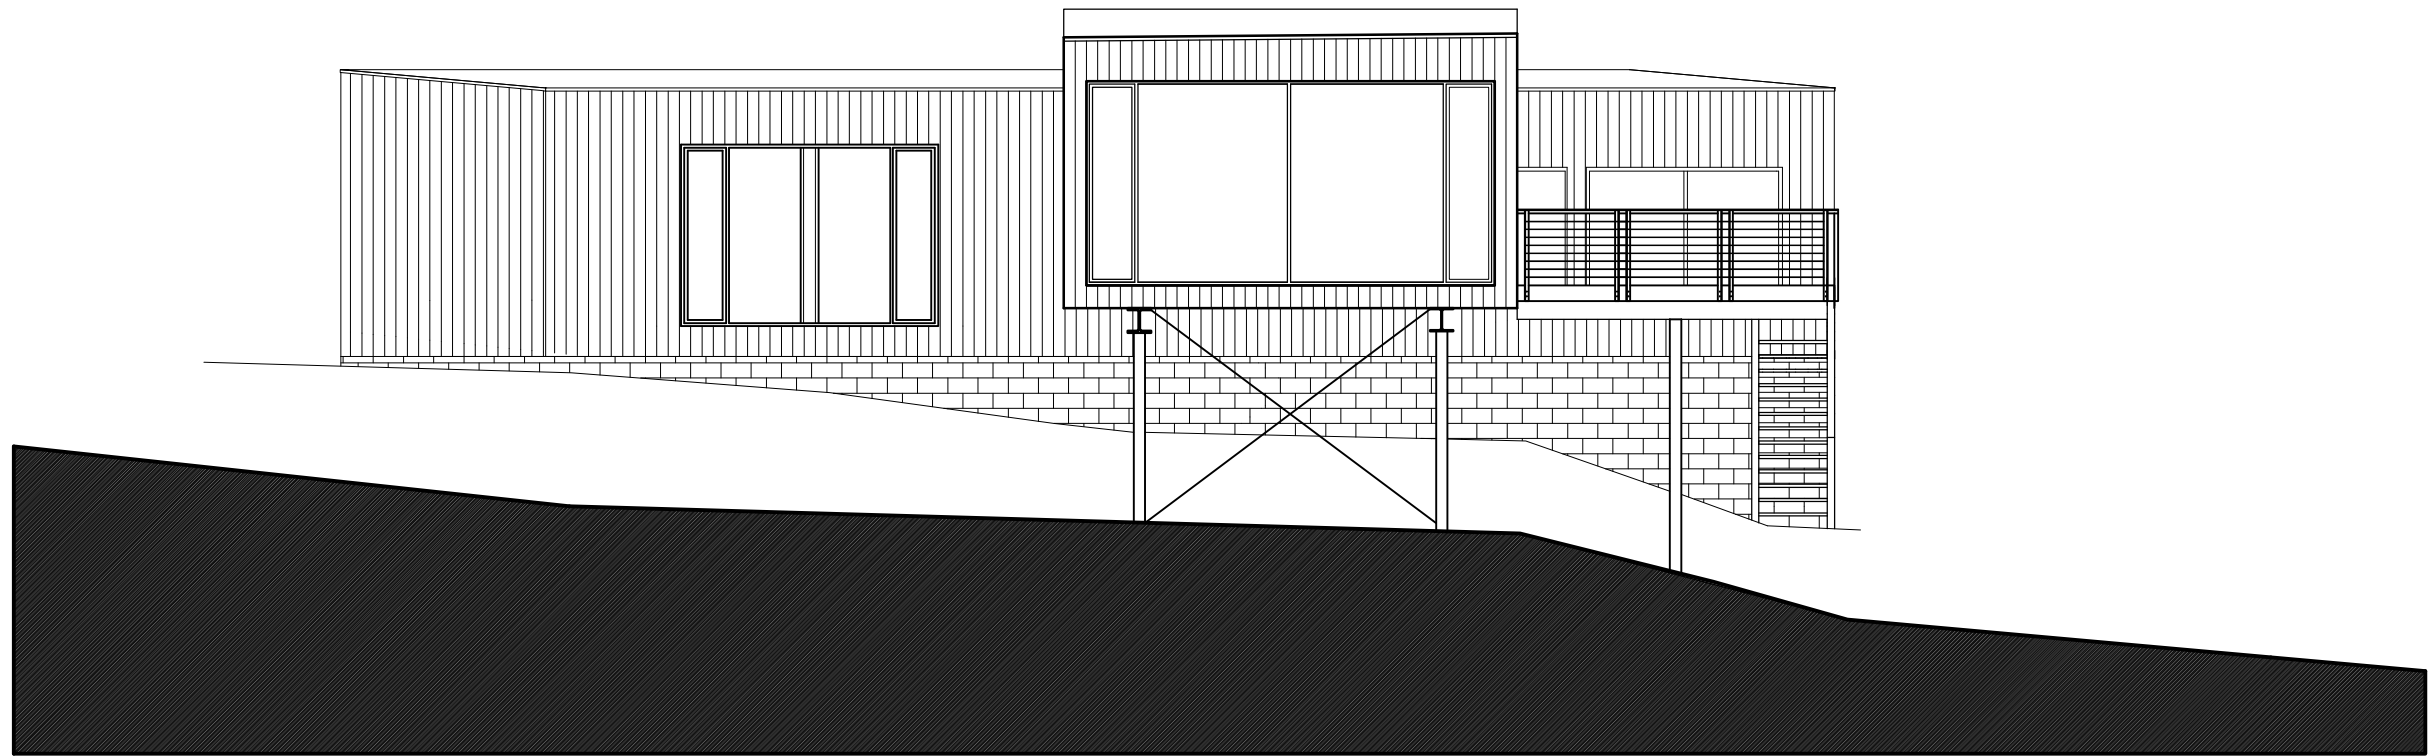