



CORTE SECTION

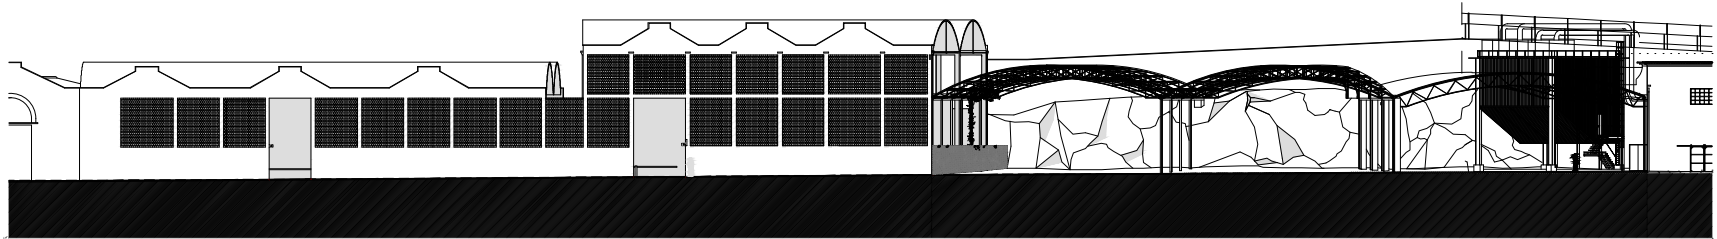

ALCADO ELEVATION

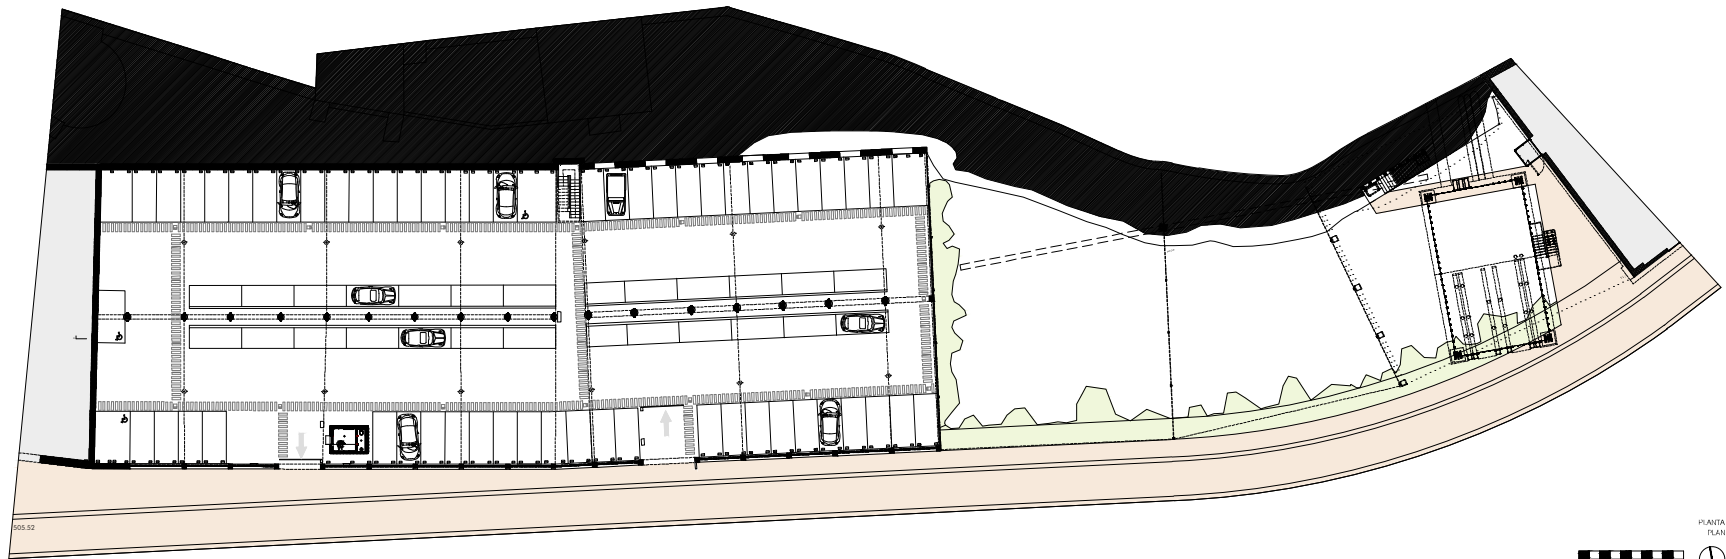

005.52



PLANTA PLAN