


ELEVATION SOUTH

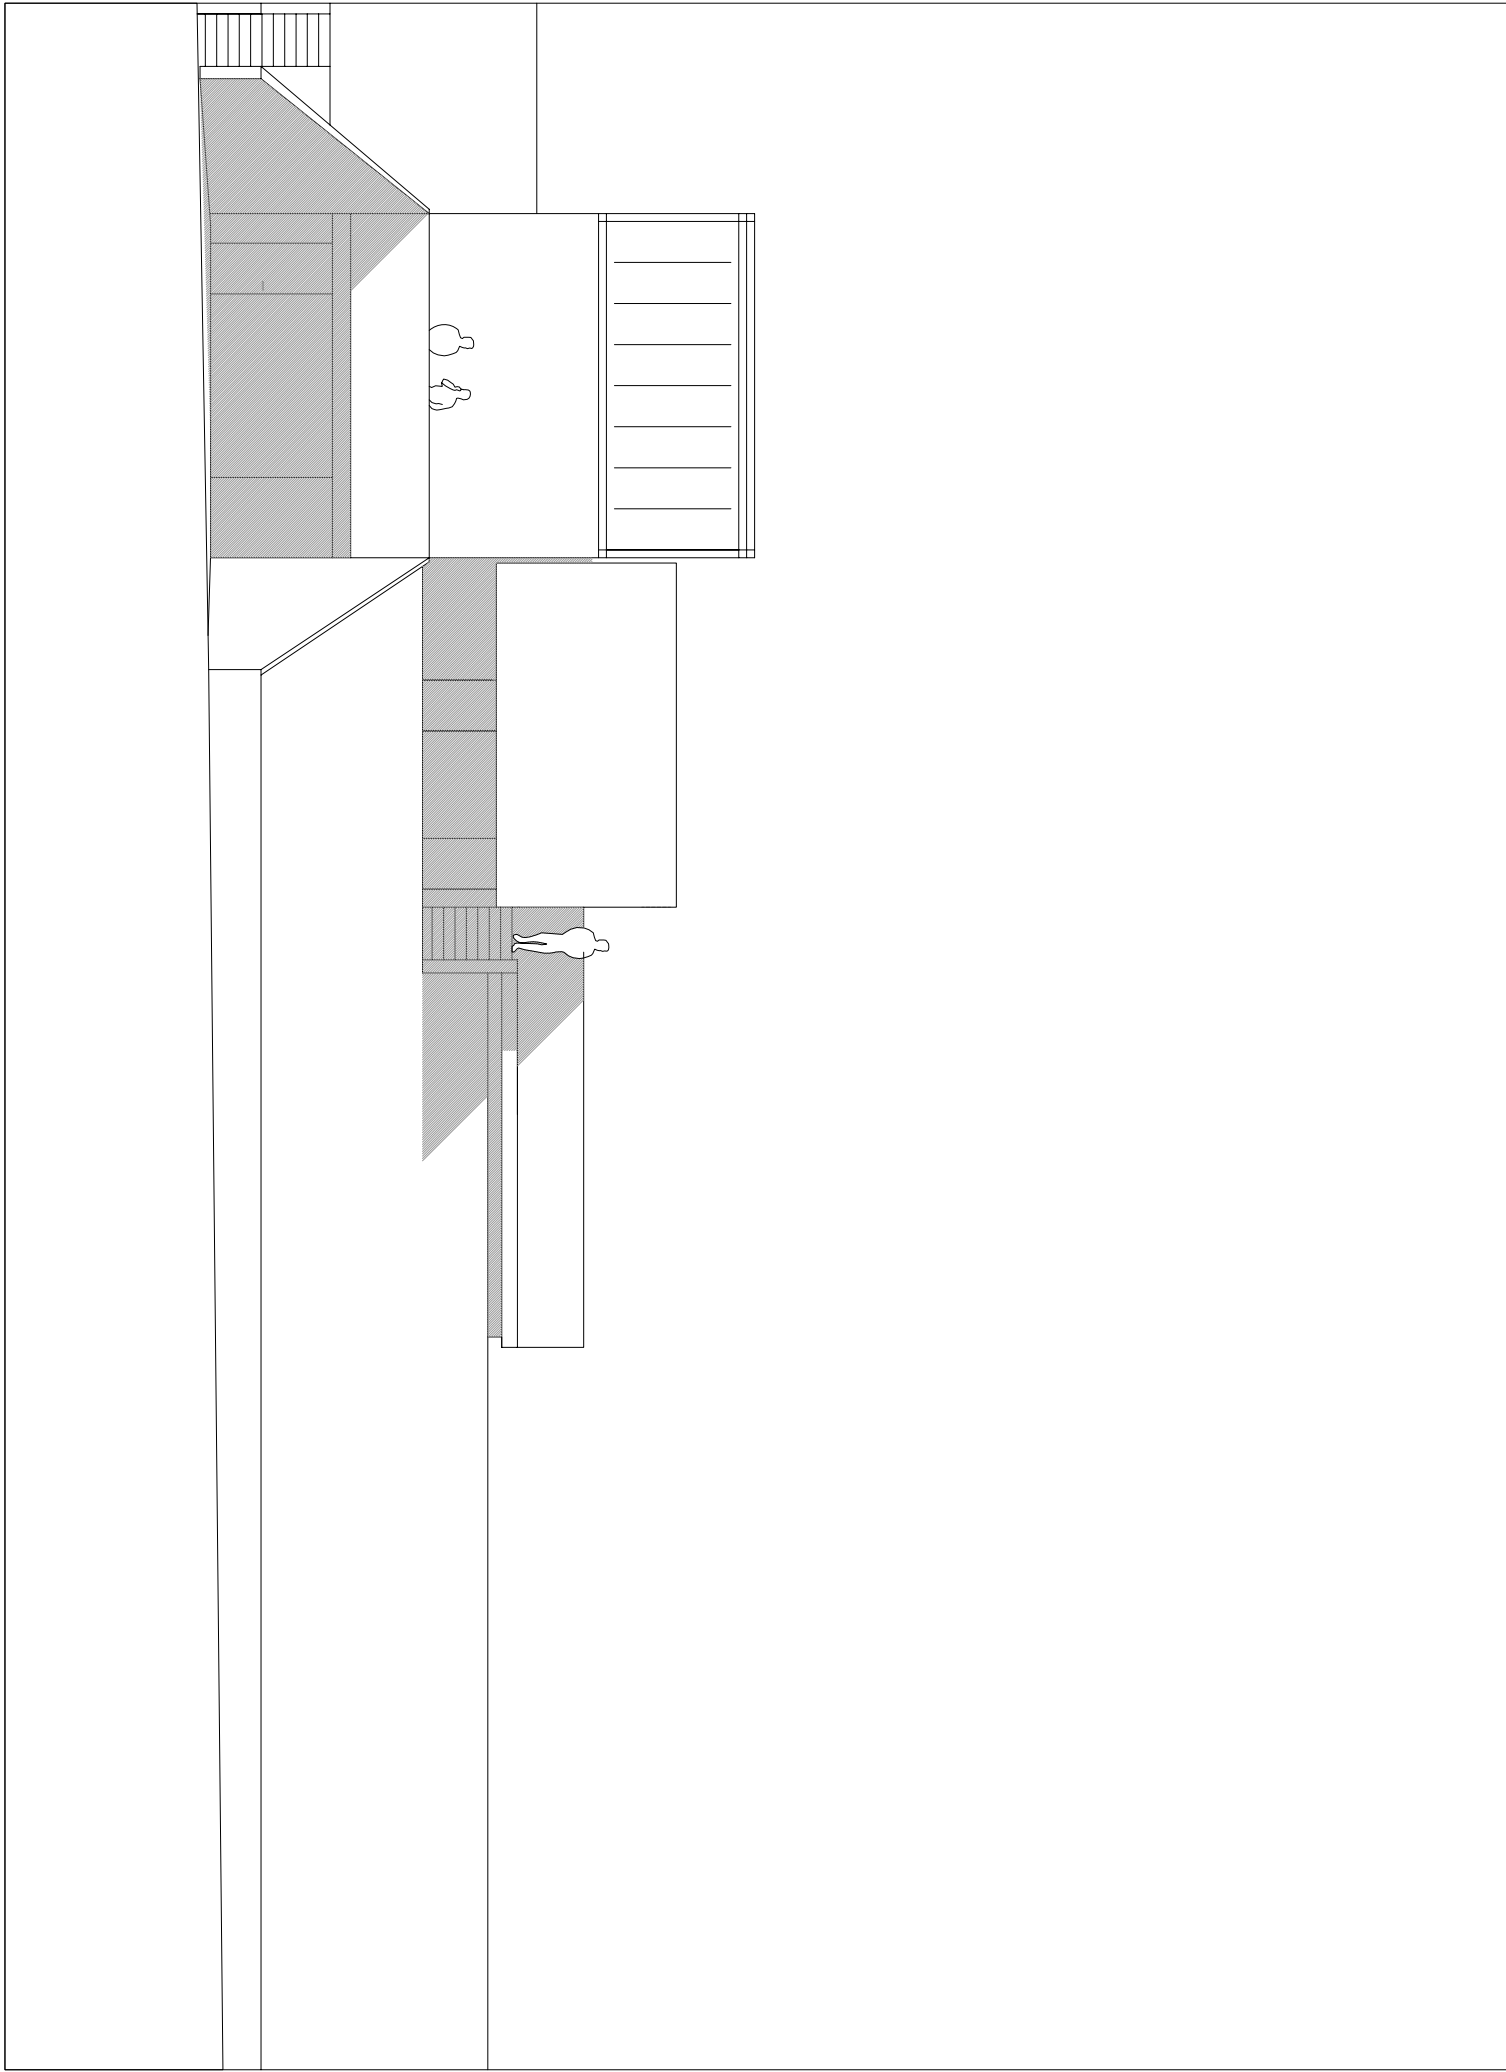

HOUSE IN COMANO  
TICINO - SWITZERLAND

DAVIDE MACULLO & MARCO STROZZI ARCHITECTS