



SECTION A

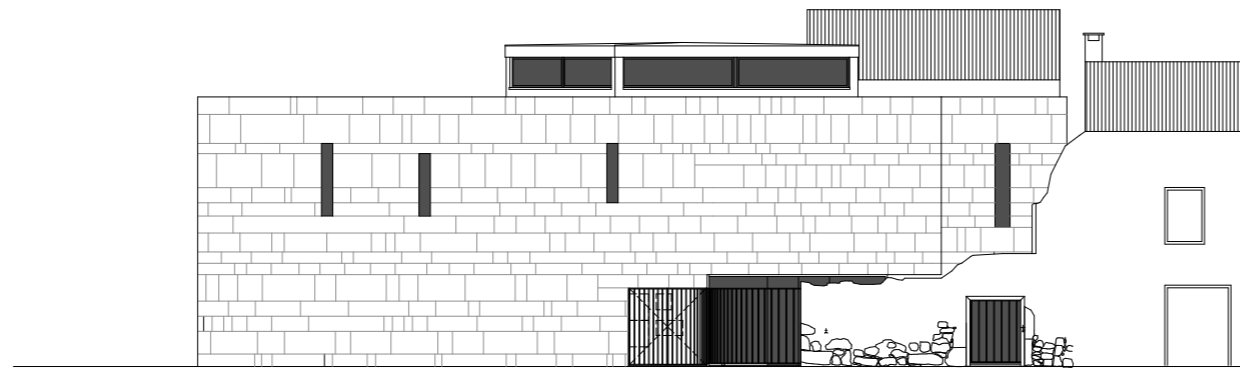

WEST ELEVATION

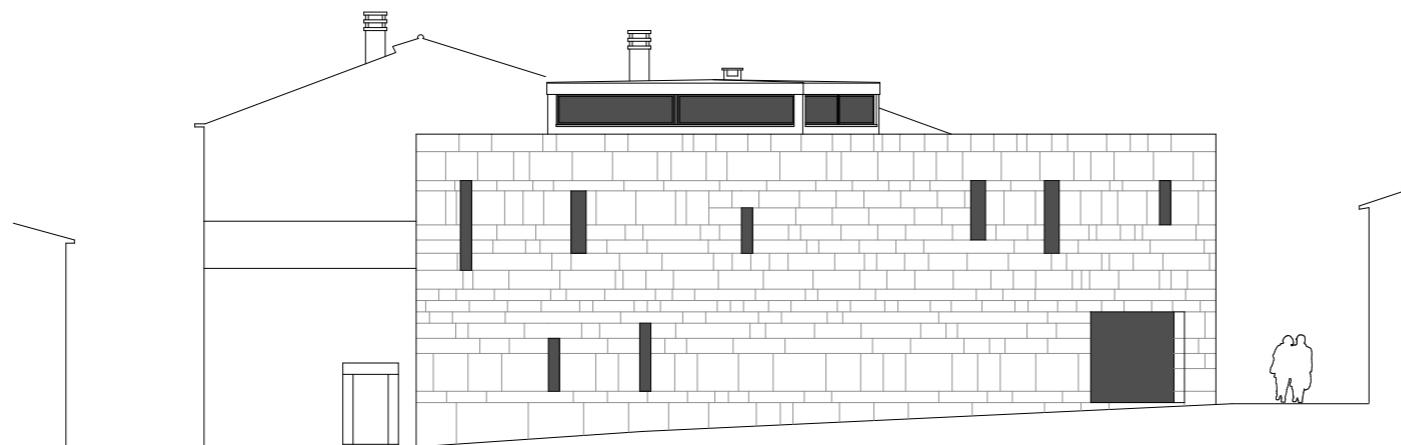

EST ELEVATION

