


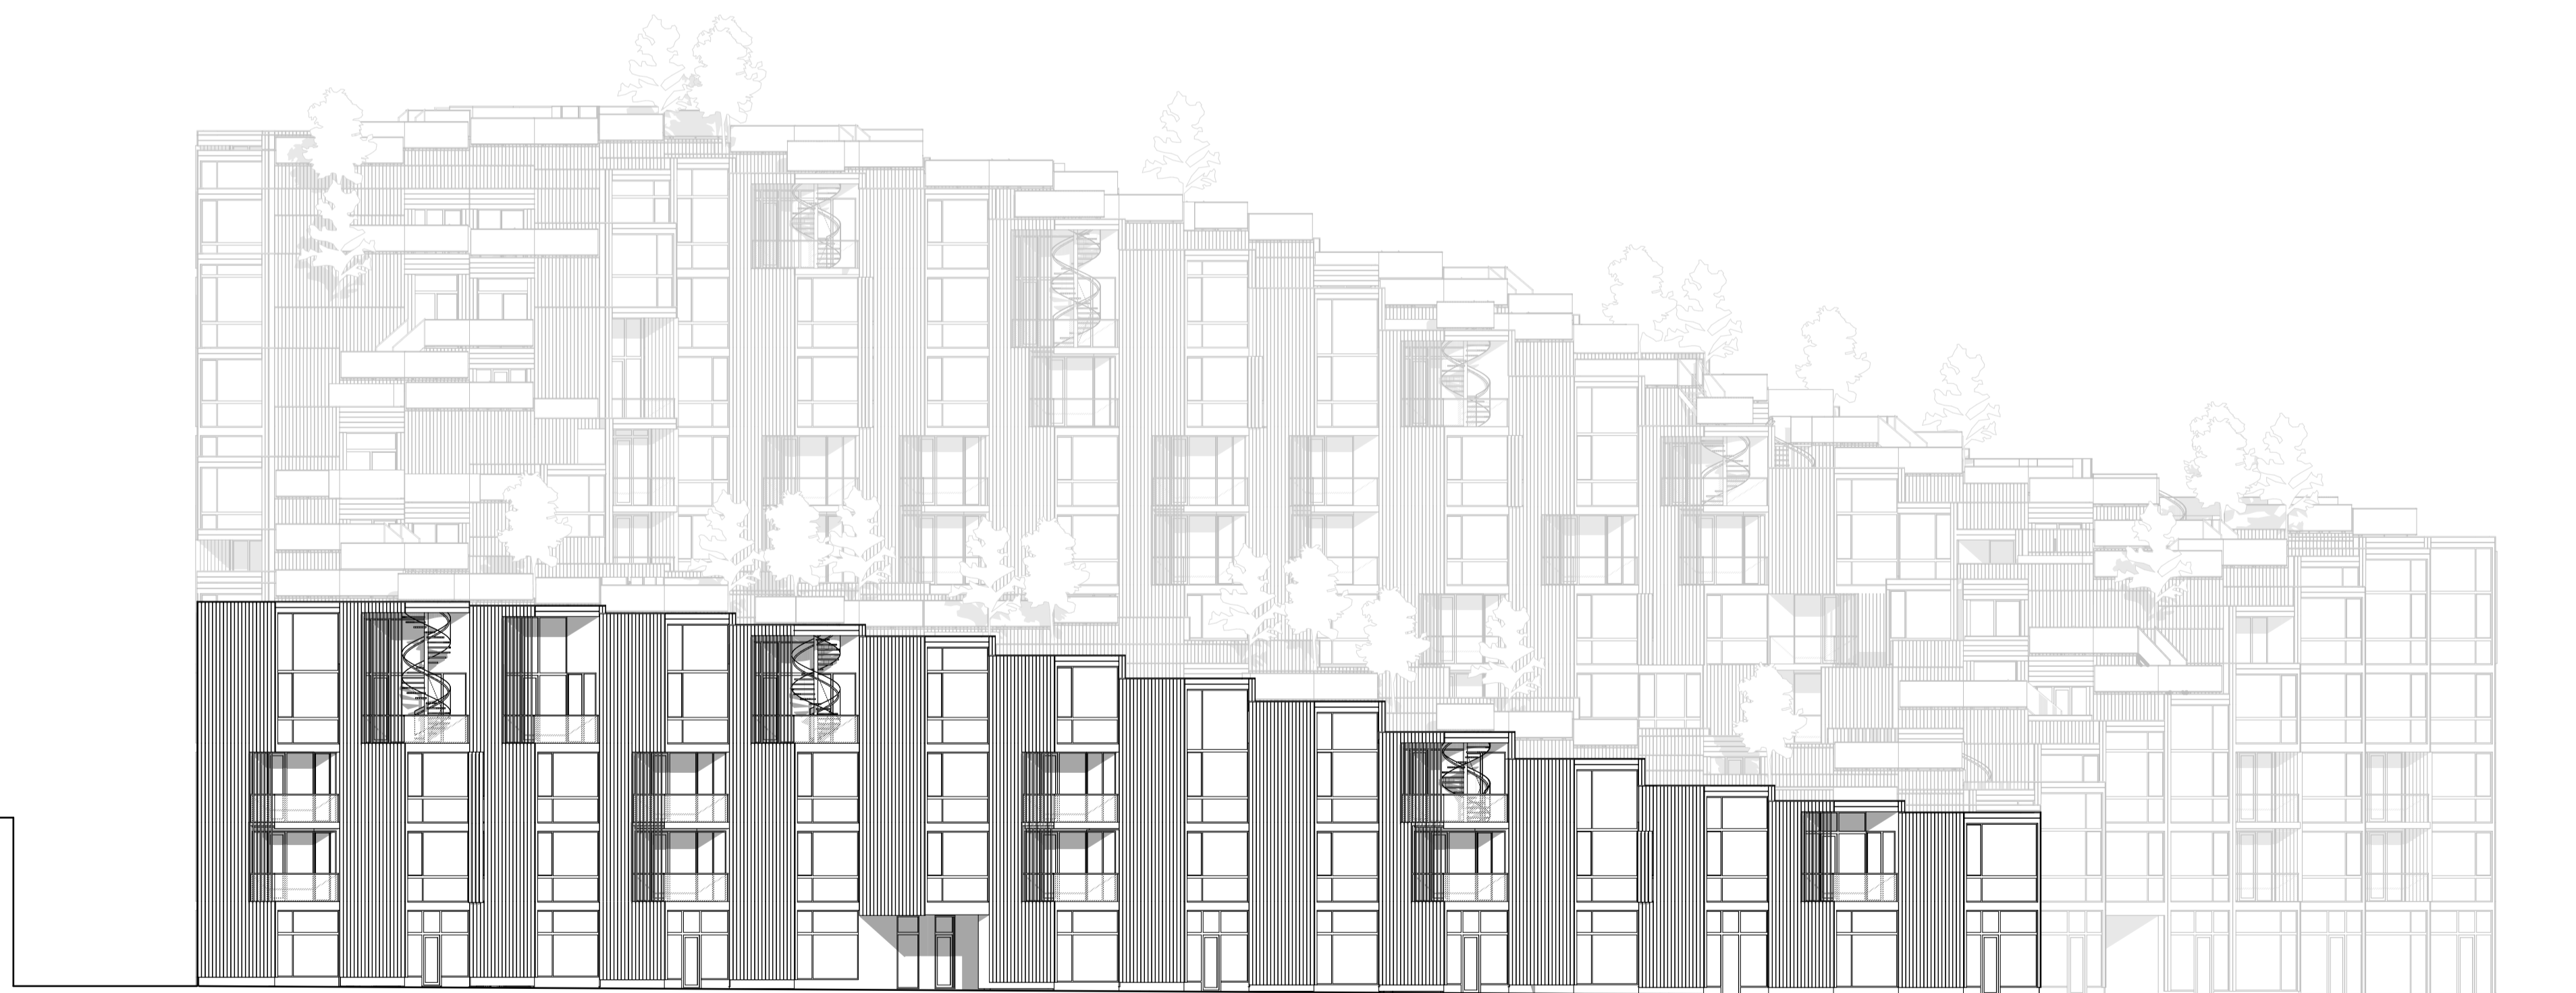

Facade 3\_Street facade towards East



Facade 4\_Street facade towards West

