




北側立面图 1:300

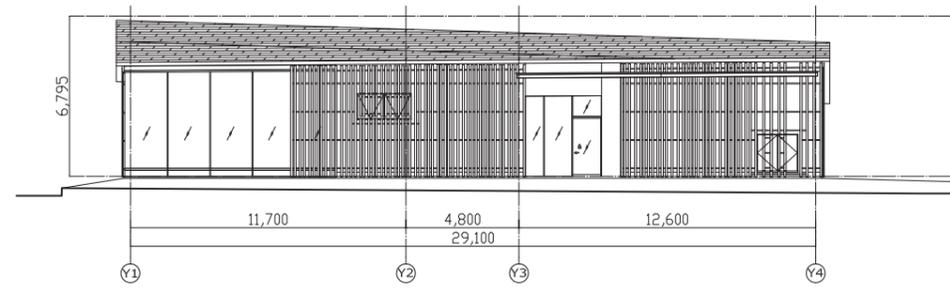

南側立面图 1:300

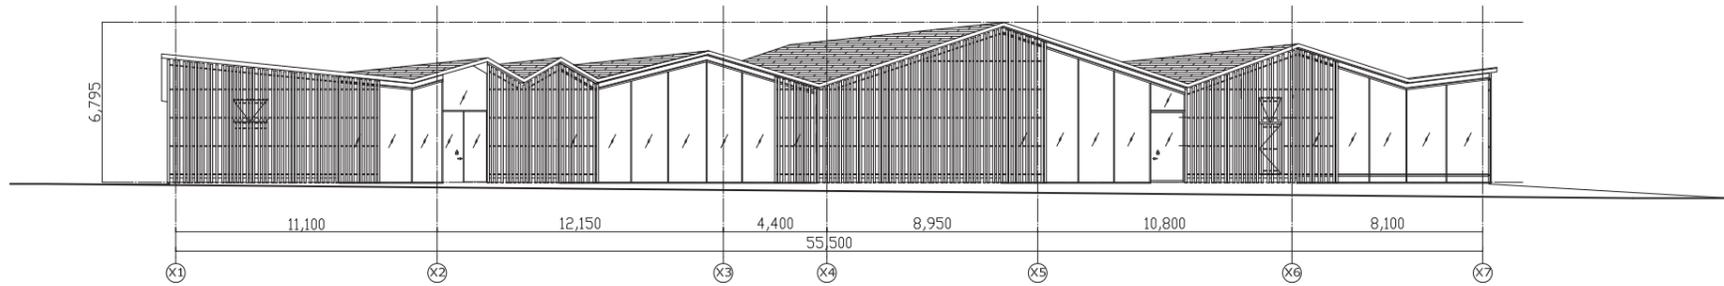

西側立面图 1:300

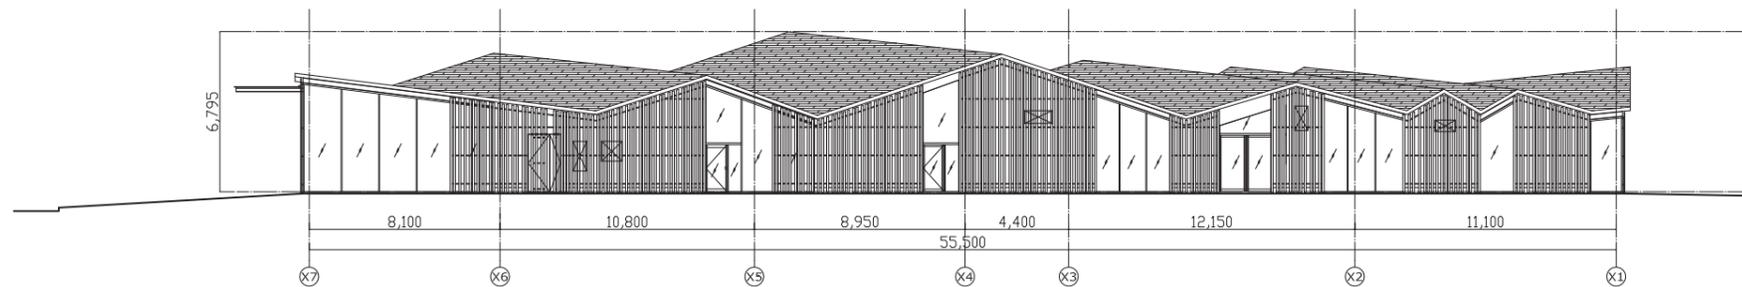

西側立面图 1:300