




Positioning ⑤  
1 : 250

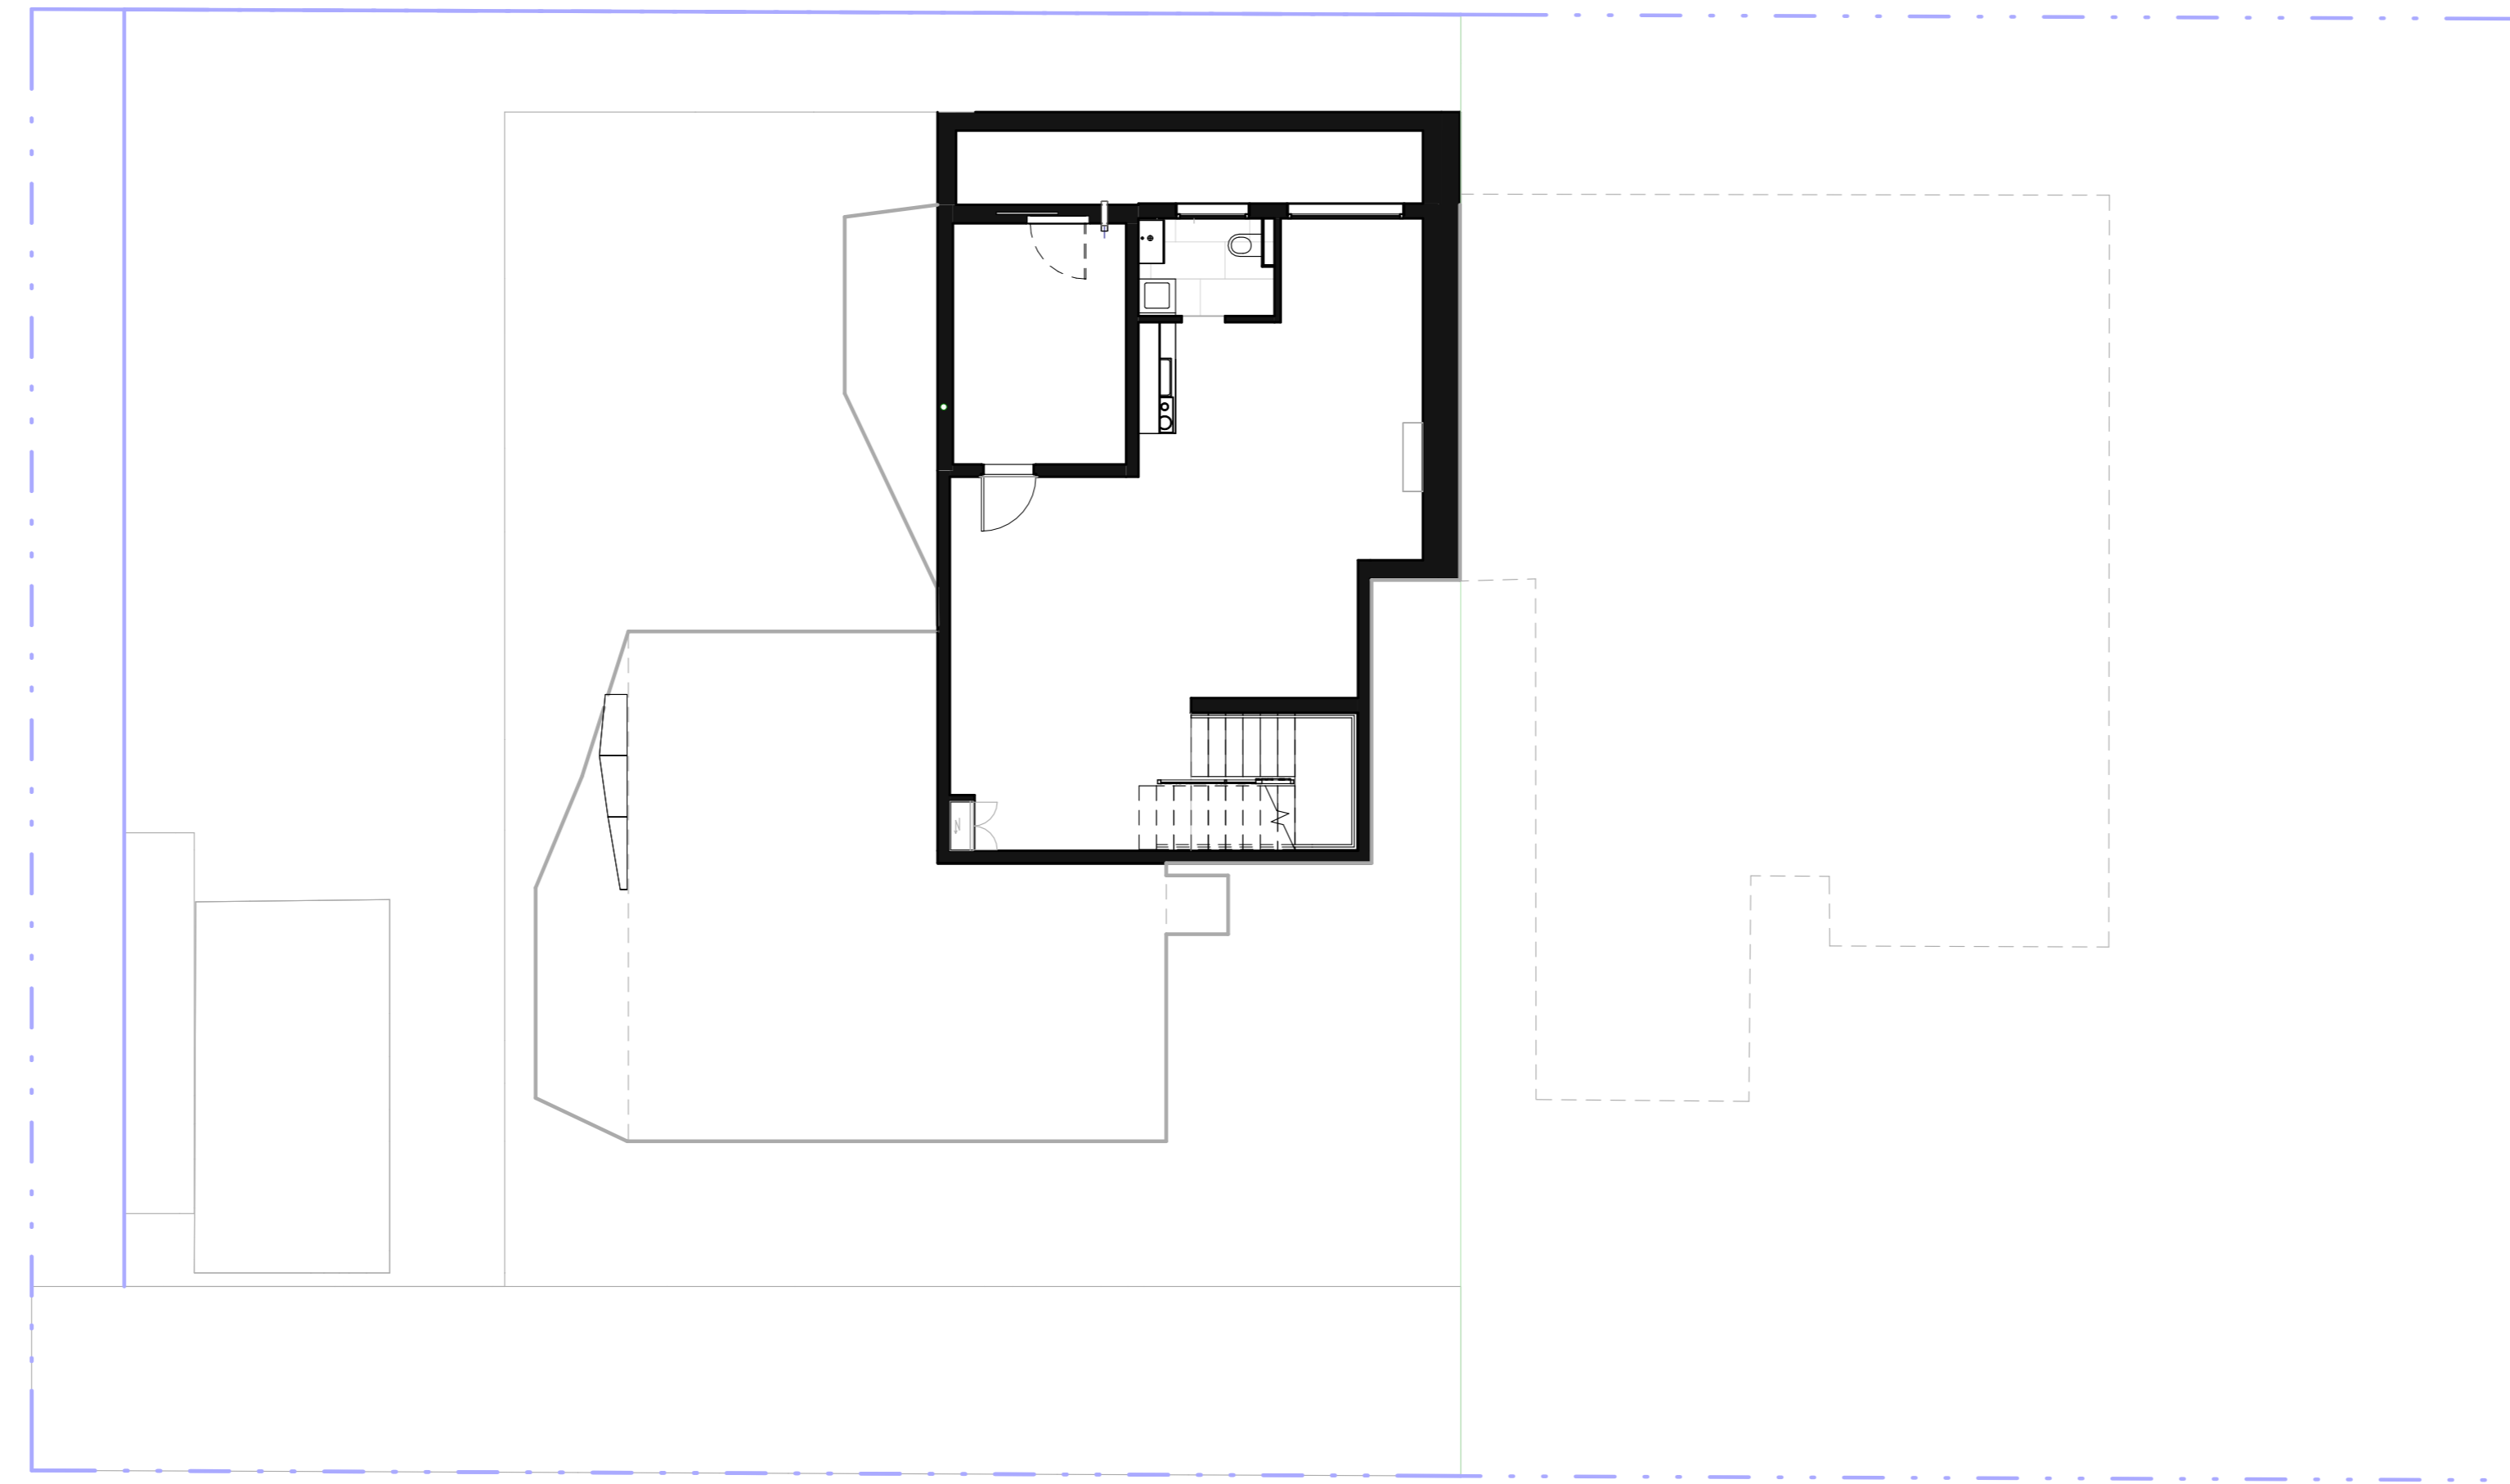


Basement ①  
1 : 100

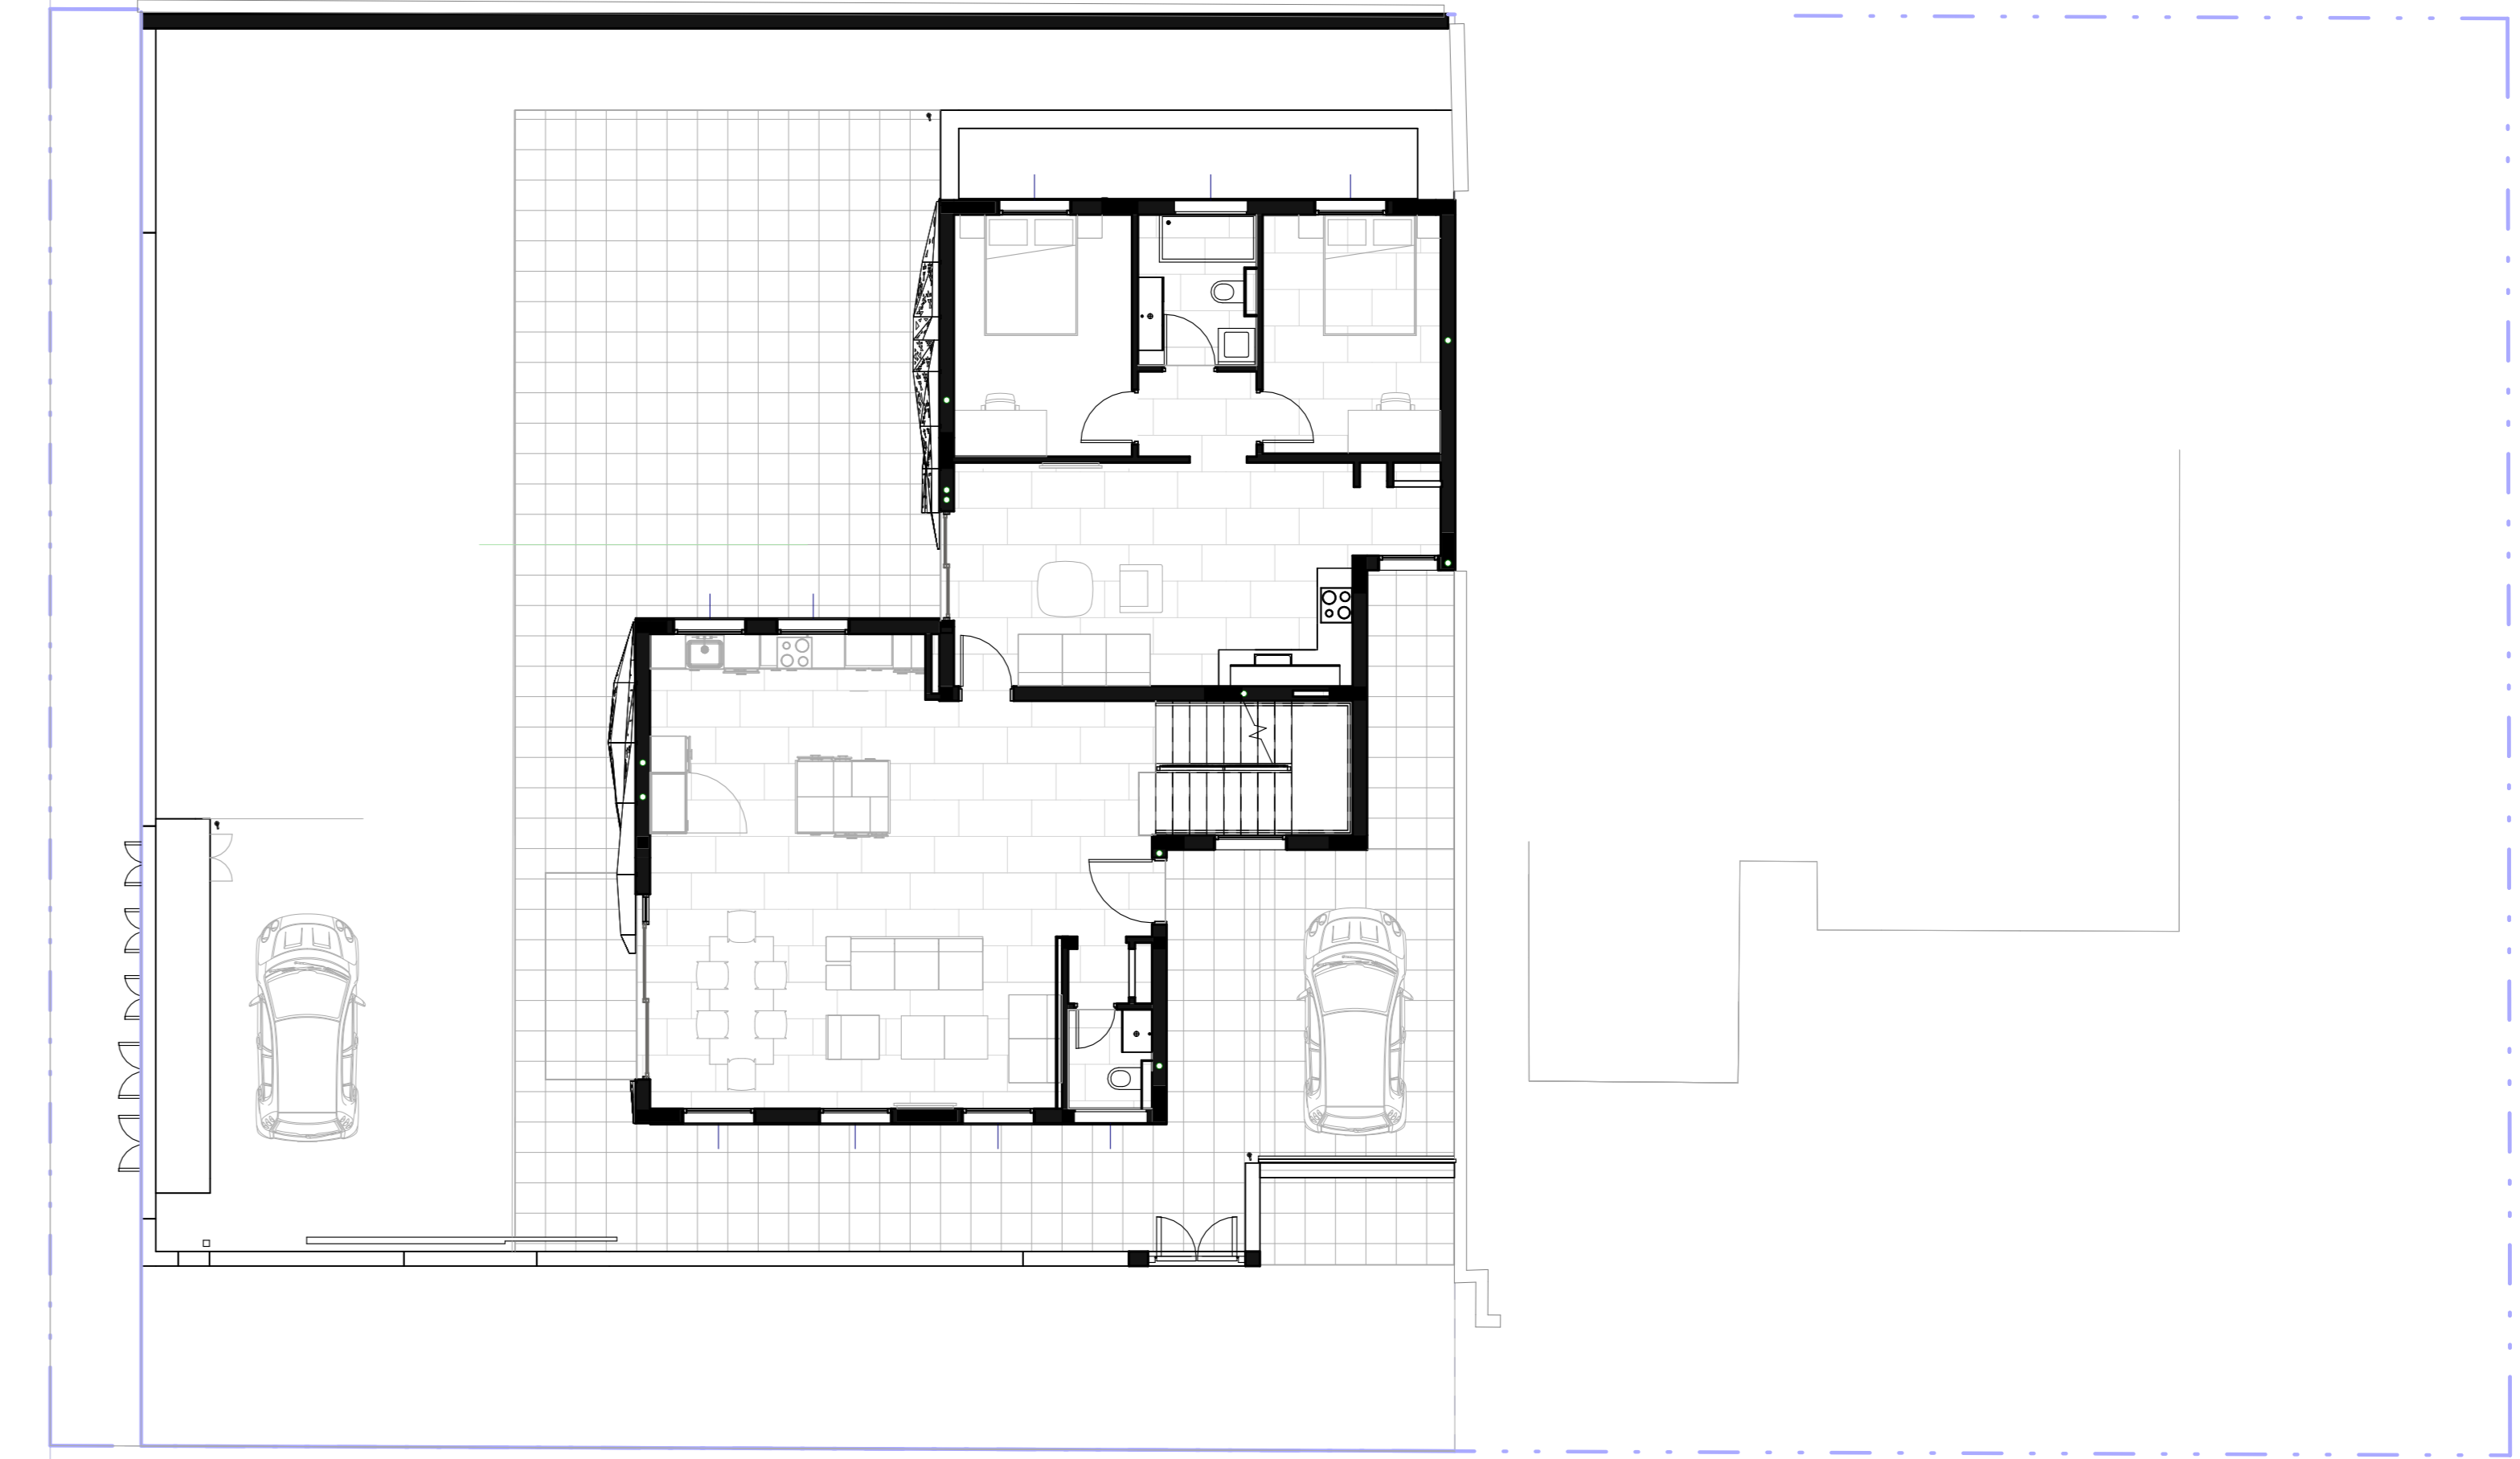

Ground Floor ②  
1 : 100

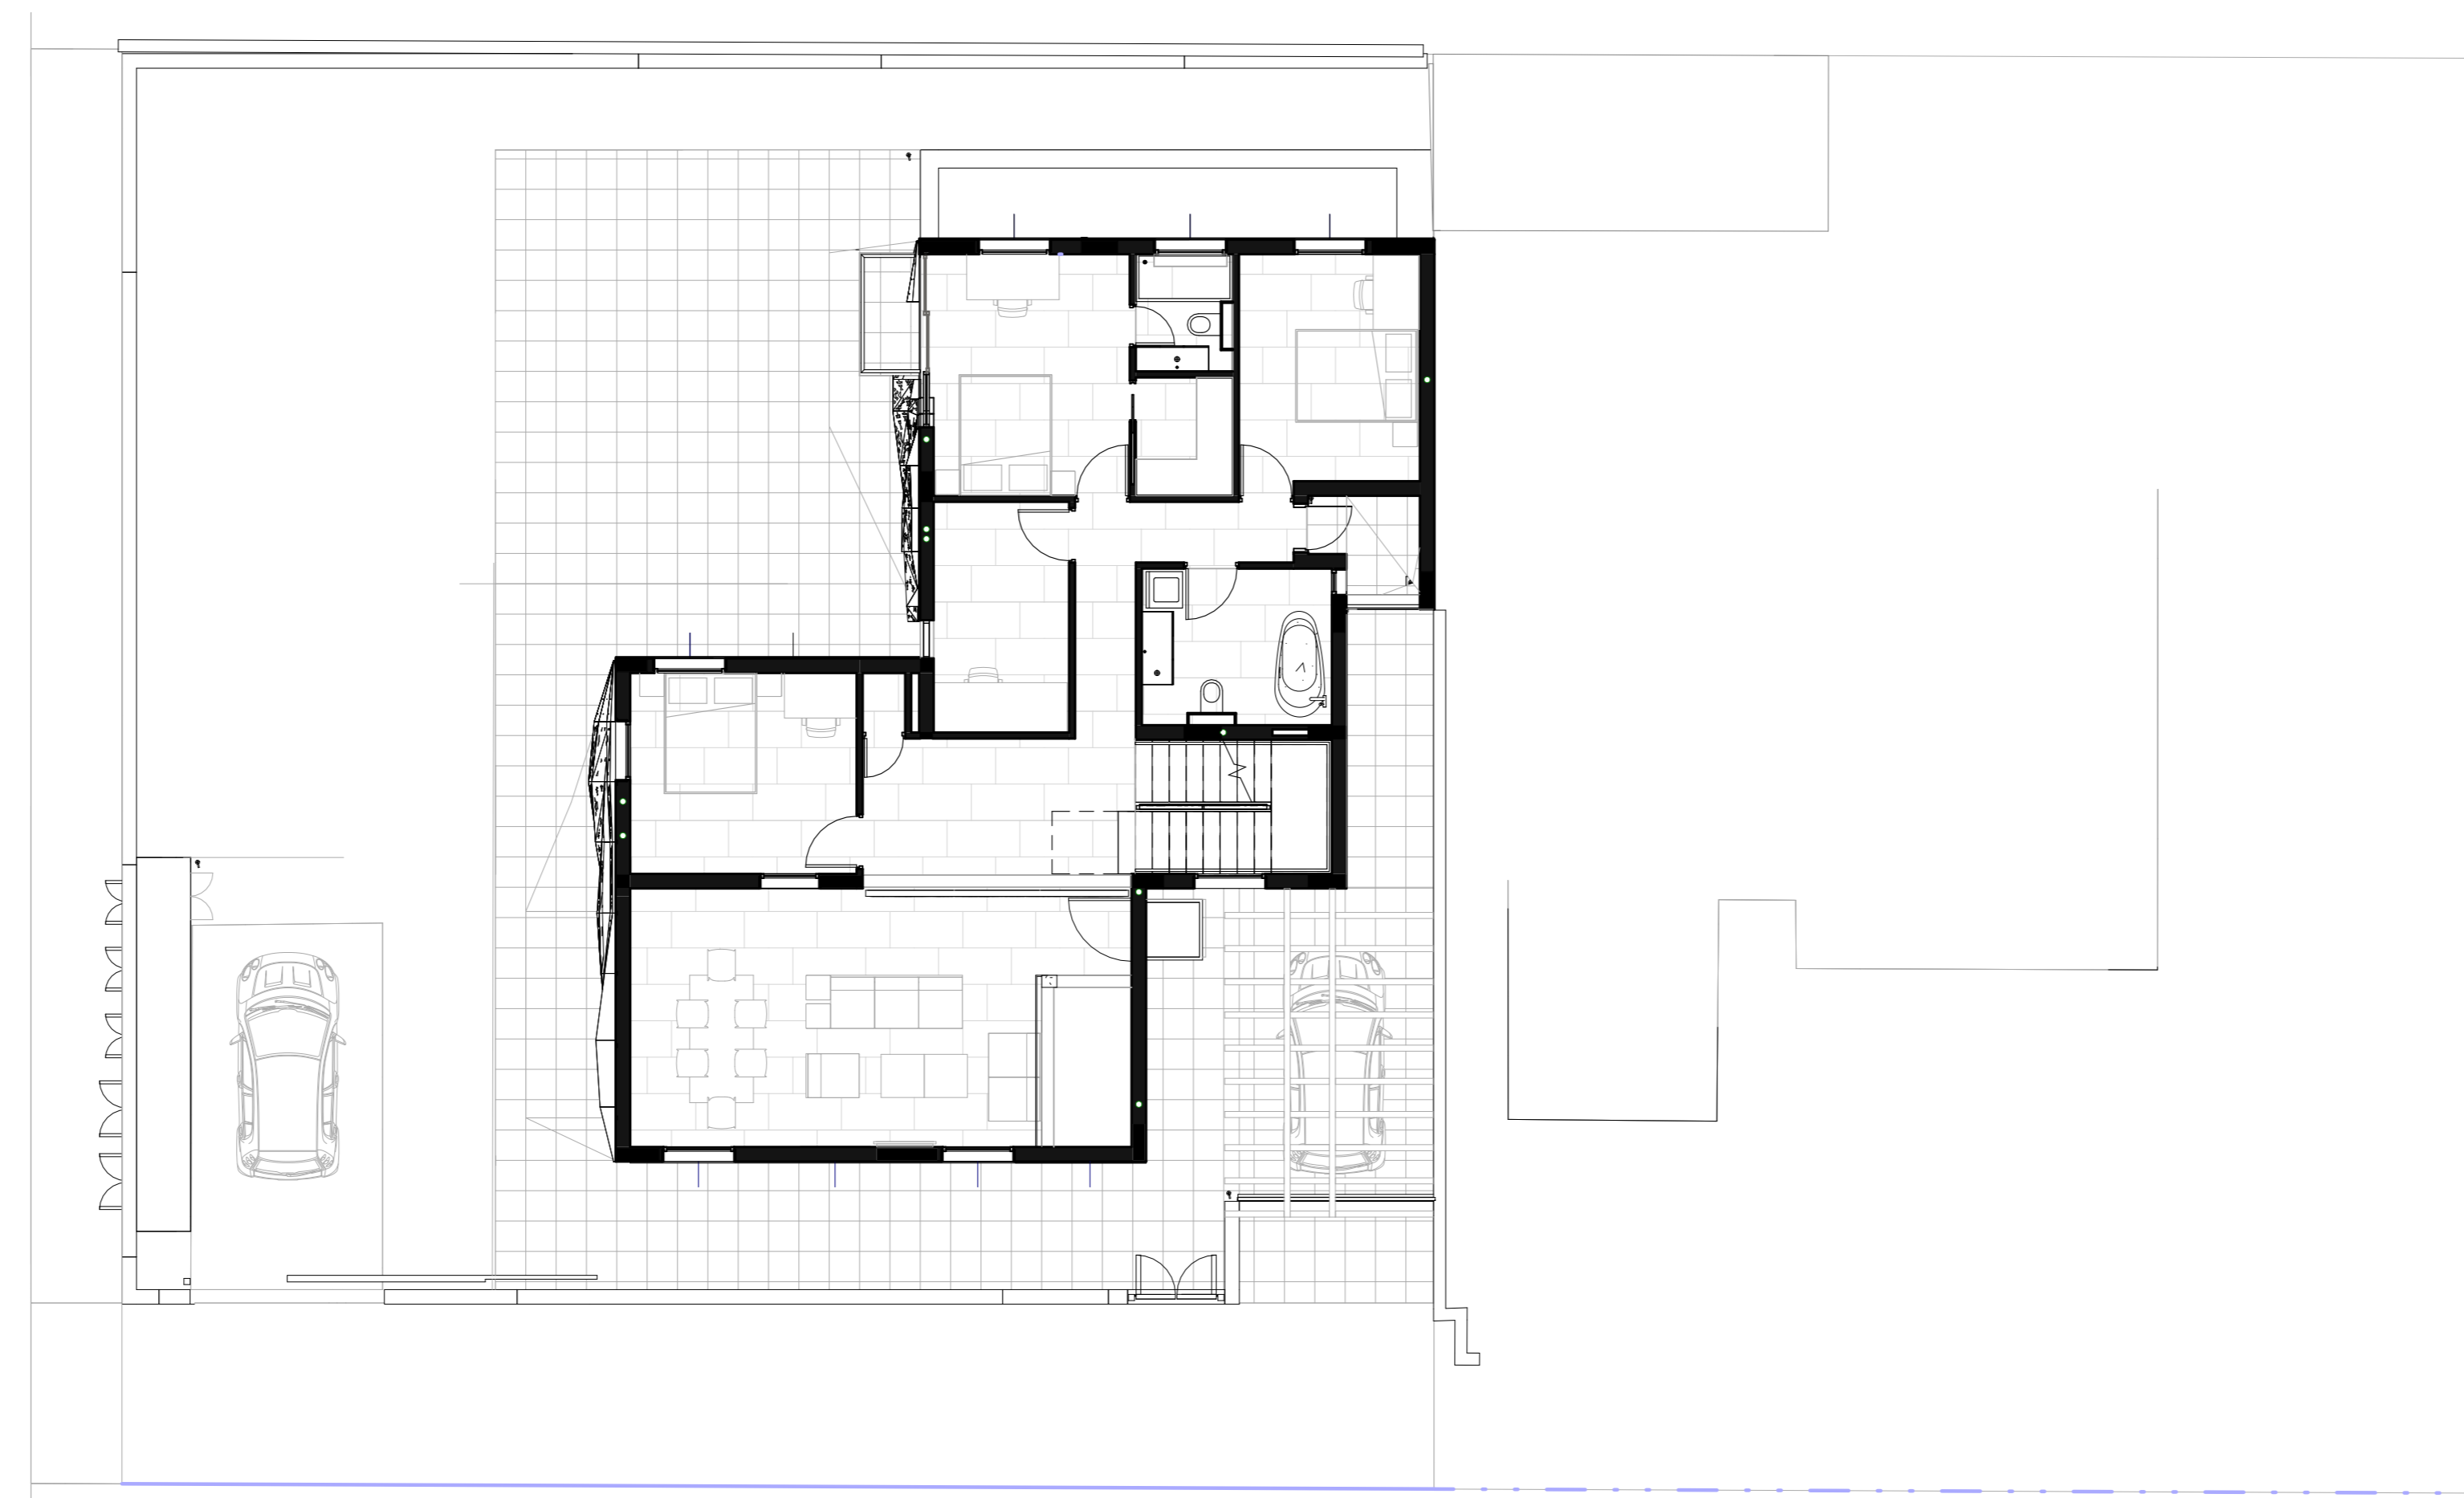

First Floor ③  
1 : 100

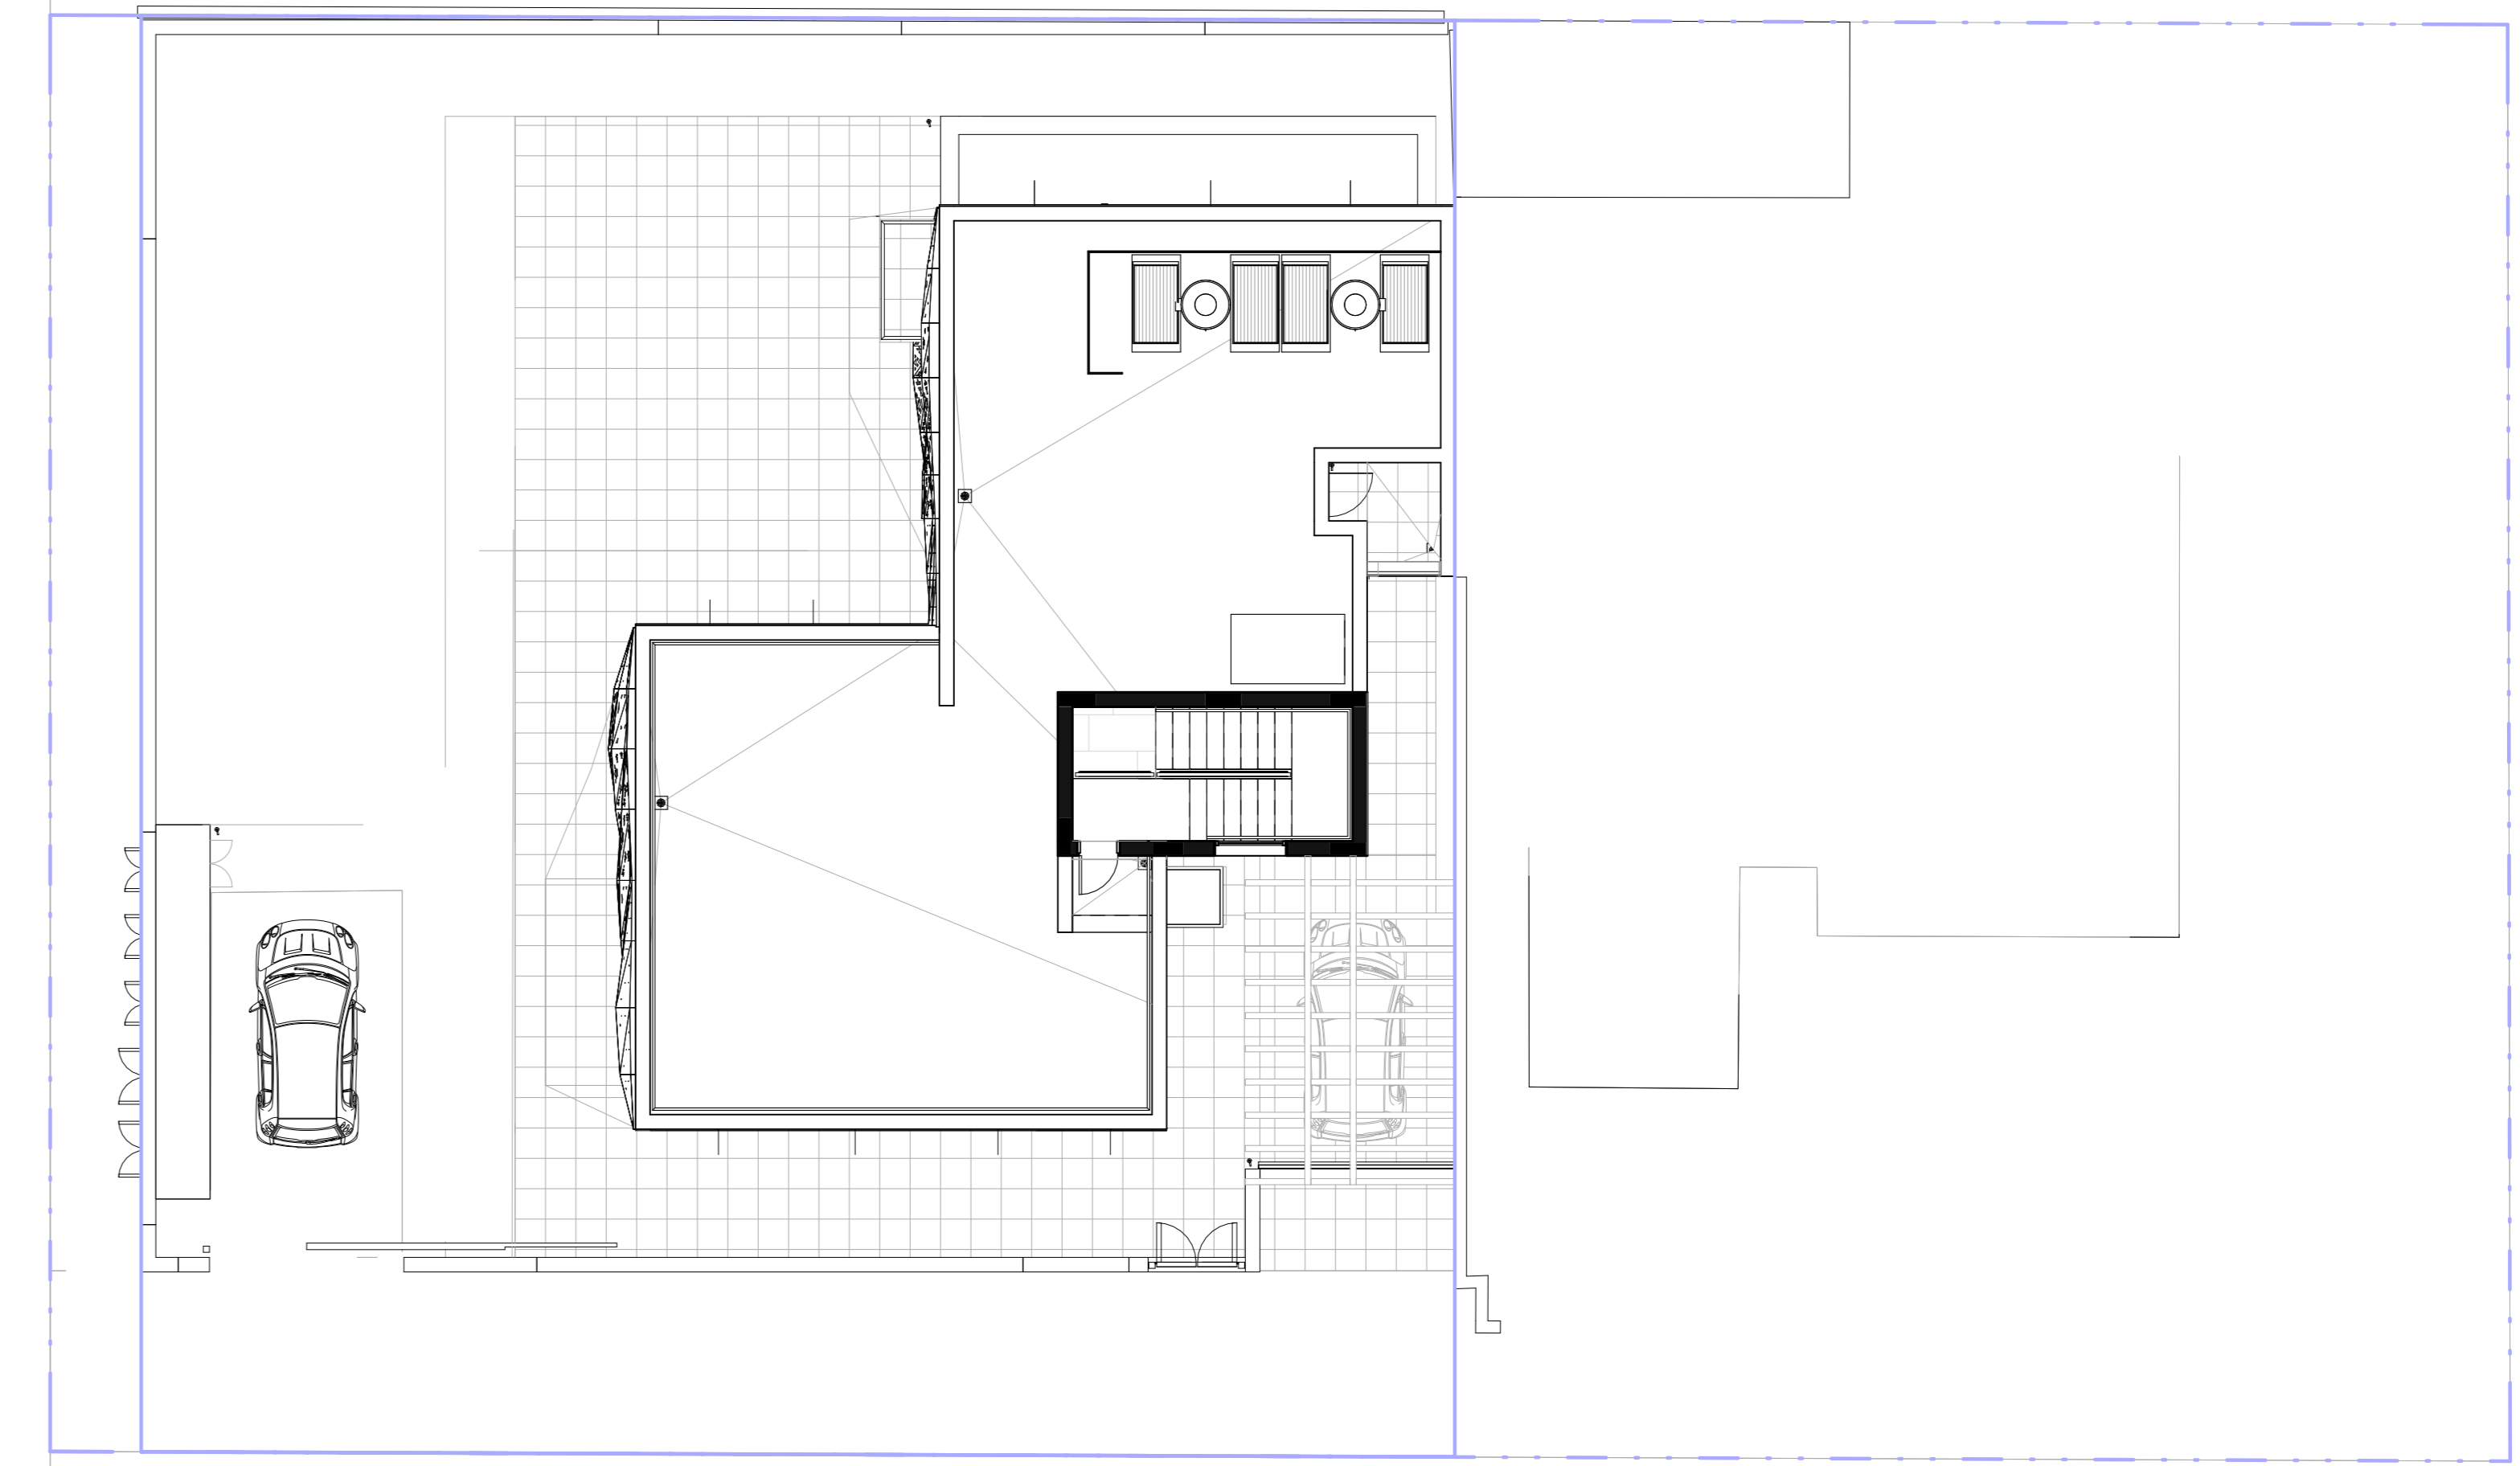

Roof ④  
1 : 100