


Falmouth School Design & Technology Building

Architect: Urban Salon

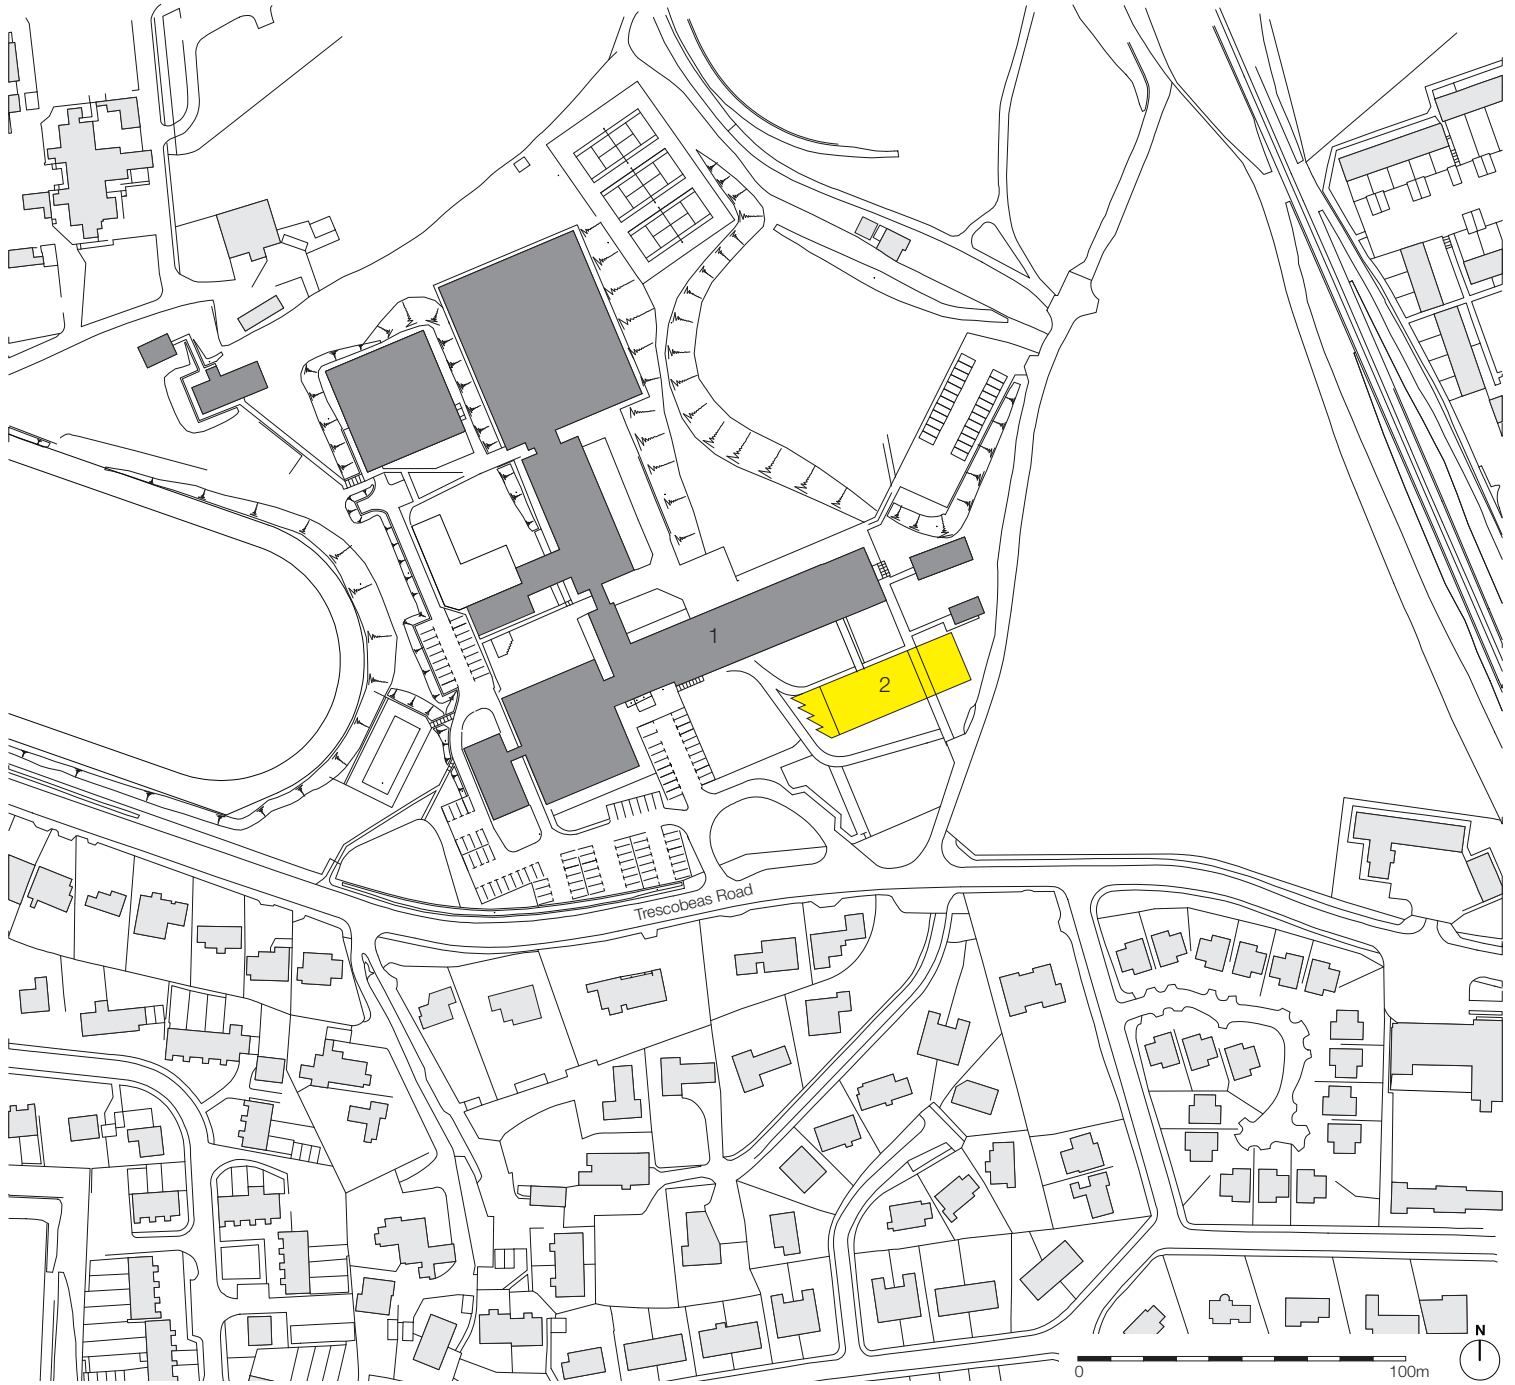

Location Plan

Key

- 1. Main School Building
- 2. Design Technology Block