


2 STAIR SECTION

1/2" = 1'-0"

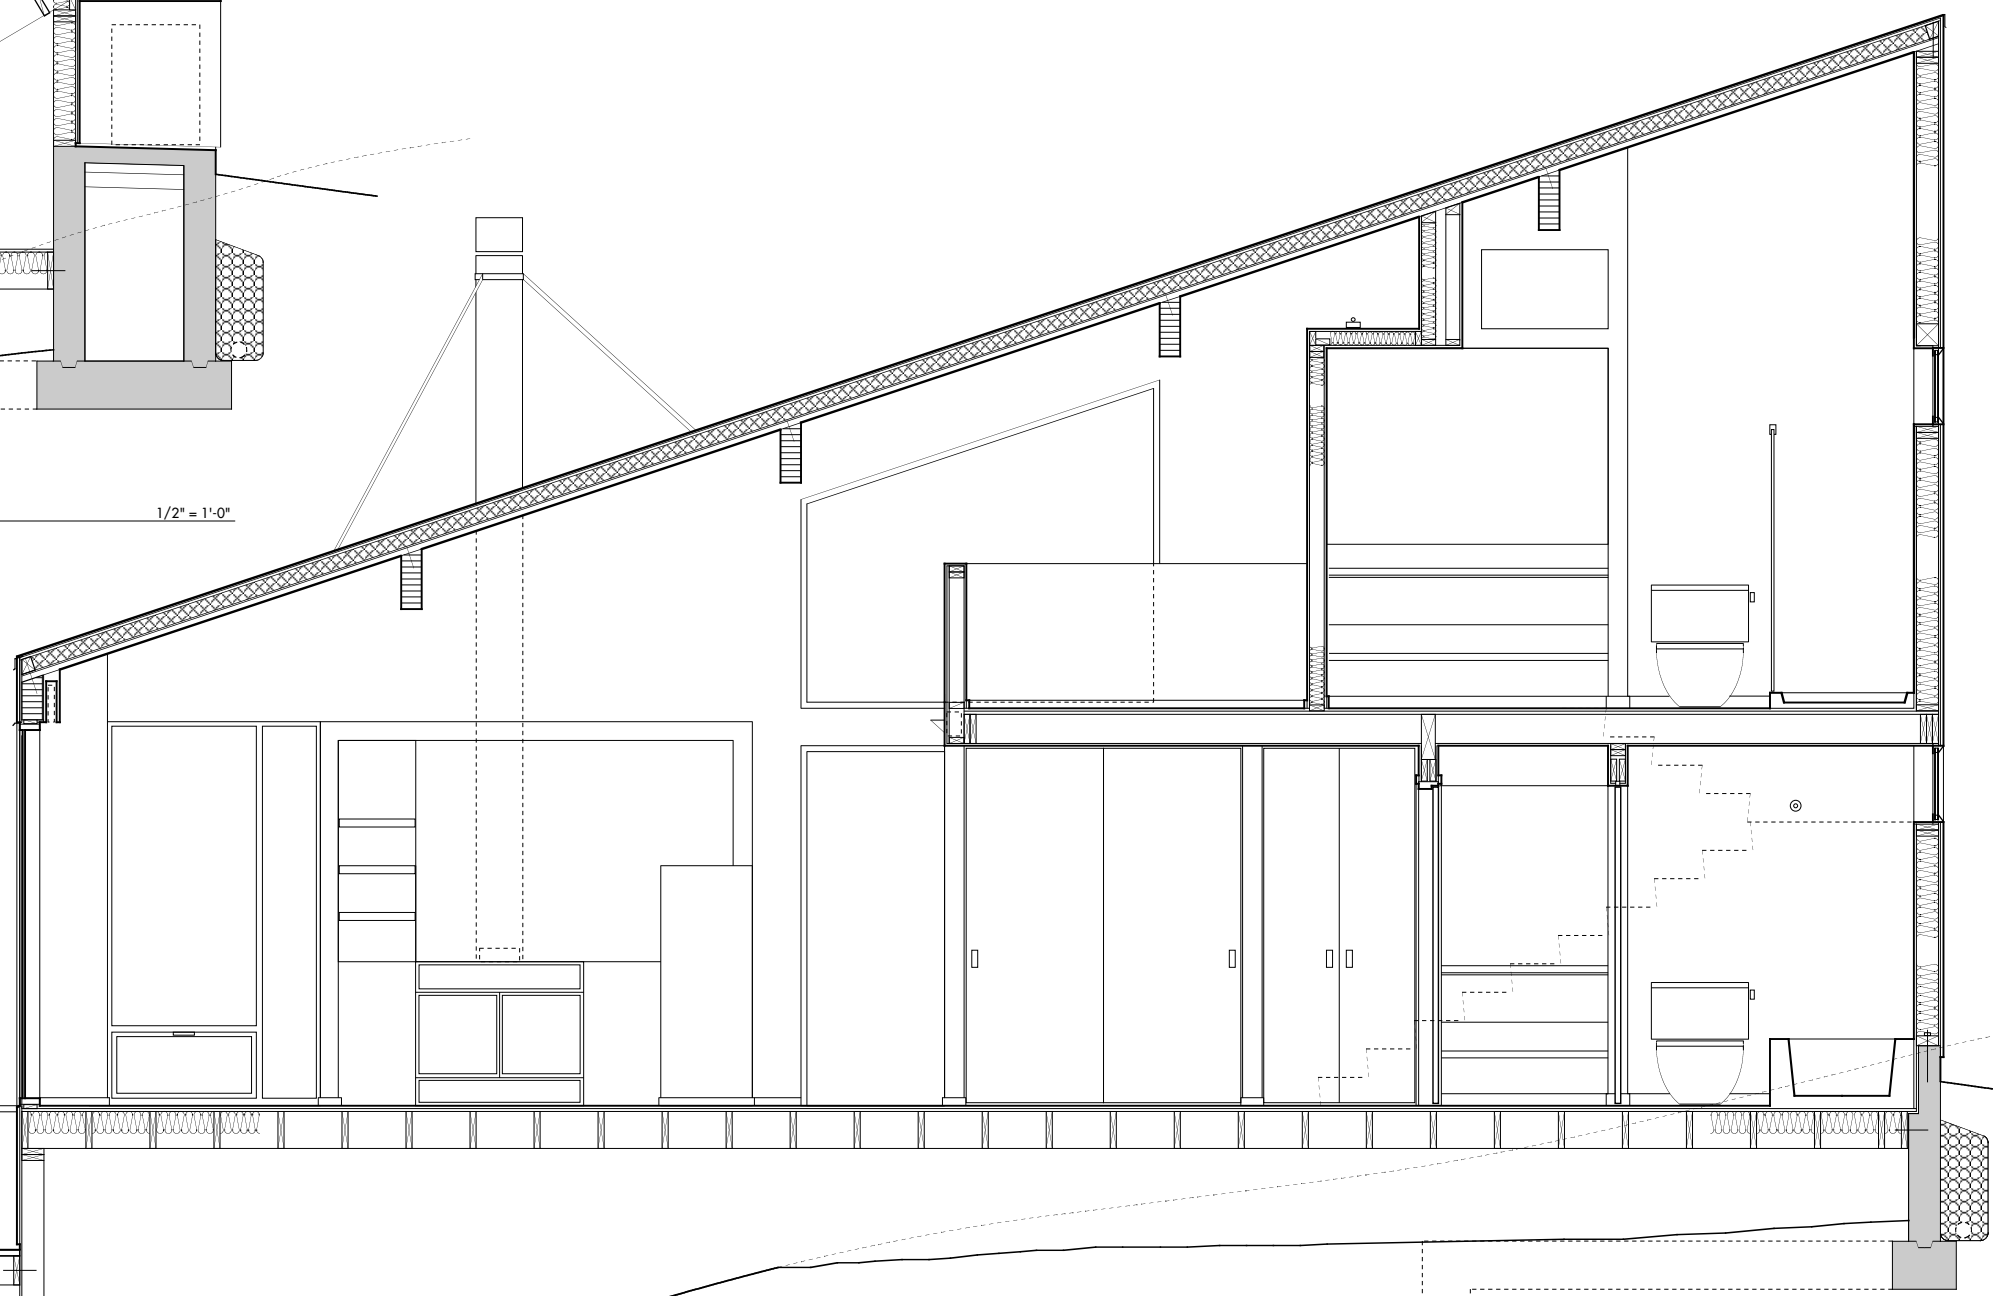

1 LONGITUDINAL SECTION

1/2" = 1'-0"