


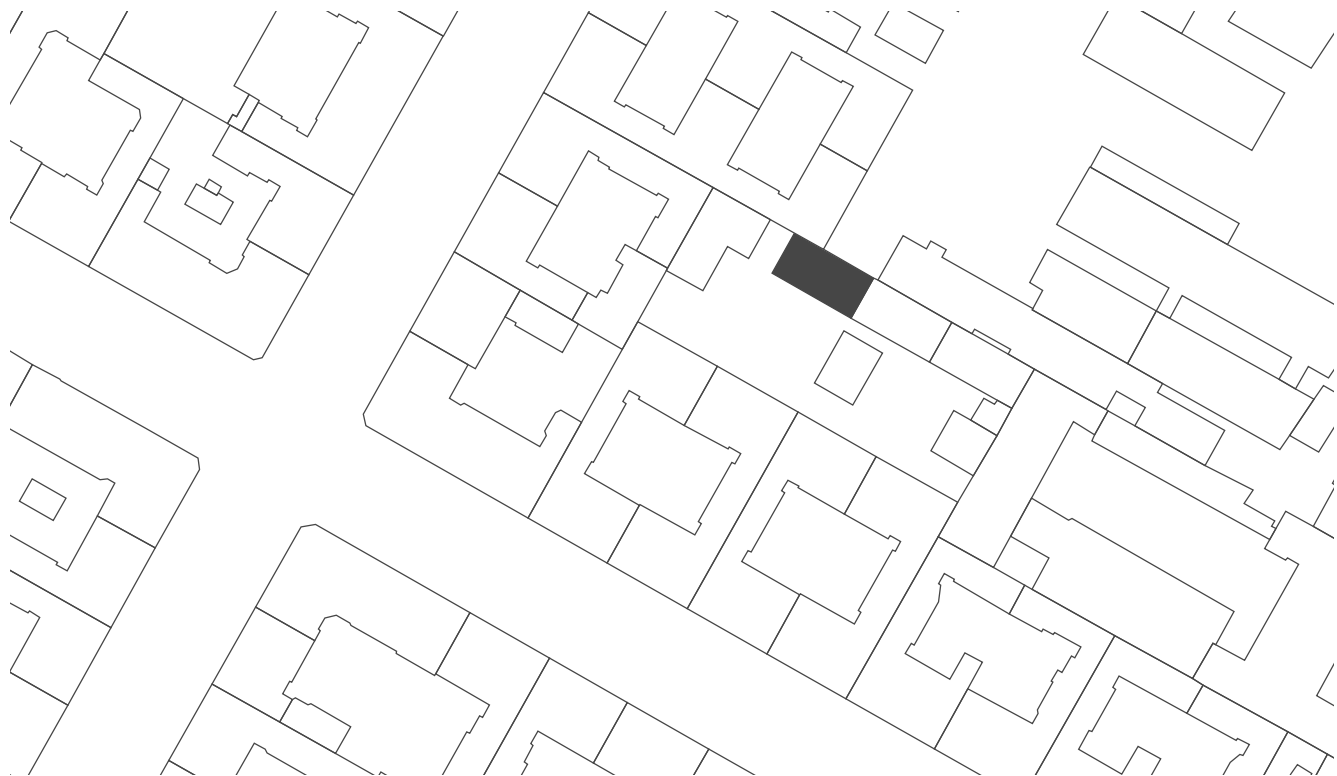



SITEPLAN

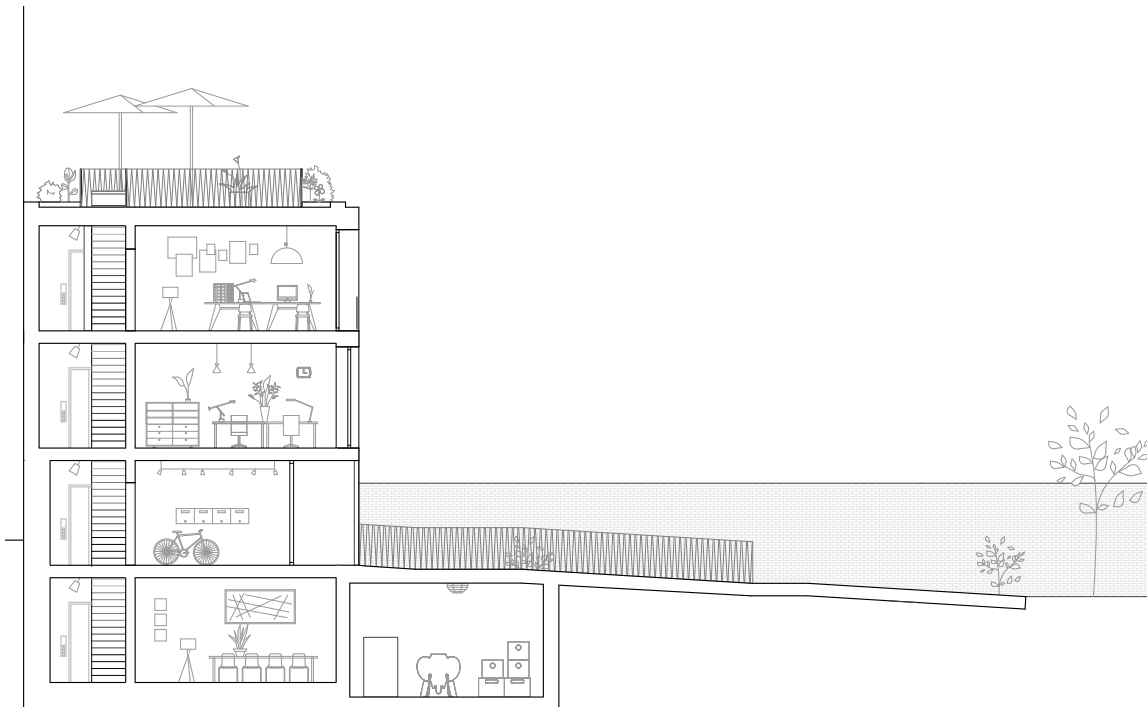

SECTION 1:200

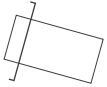

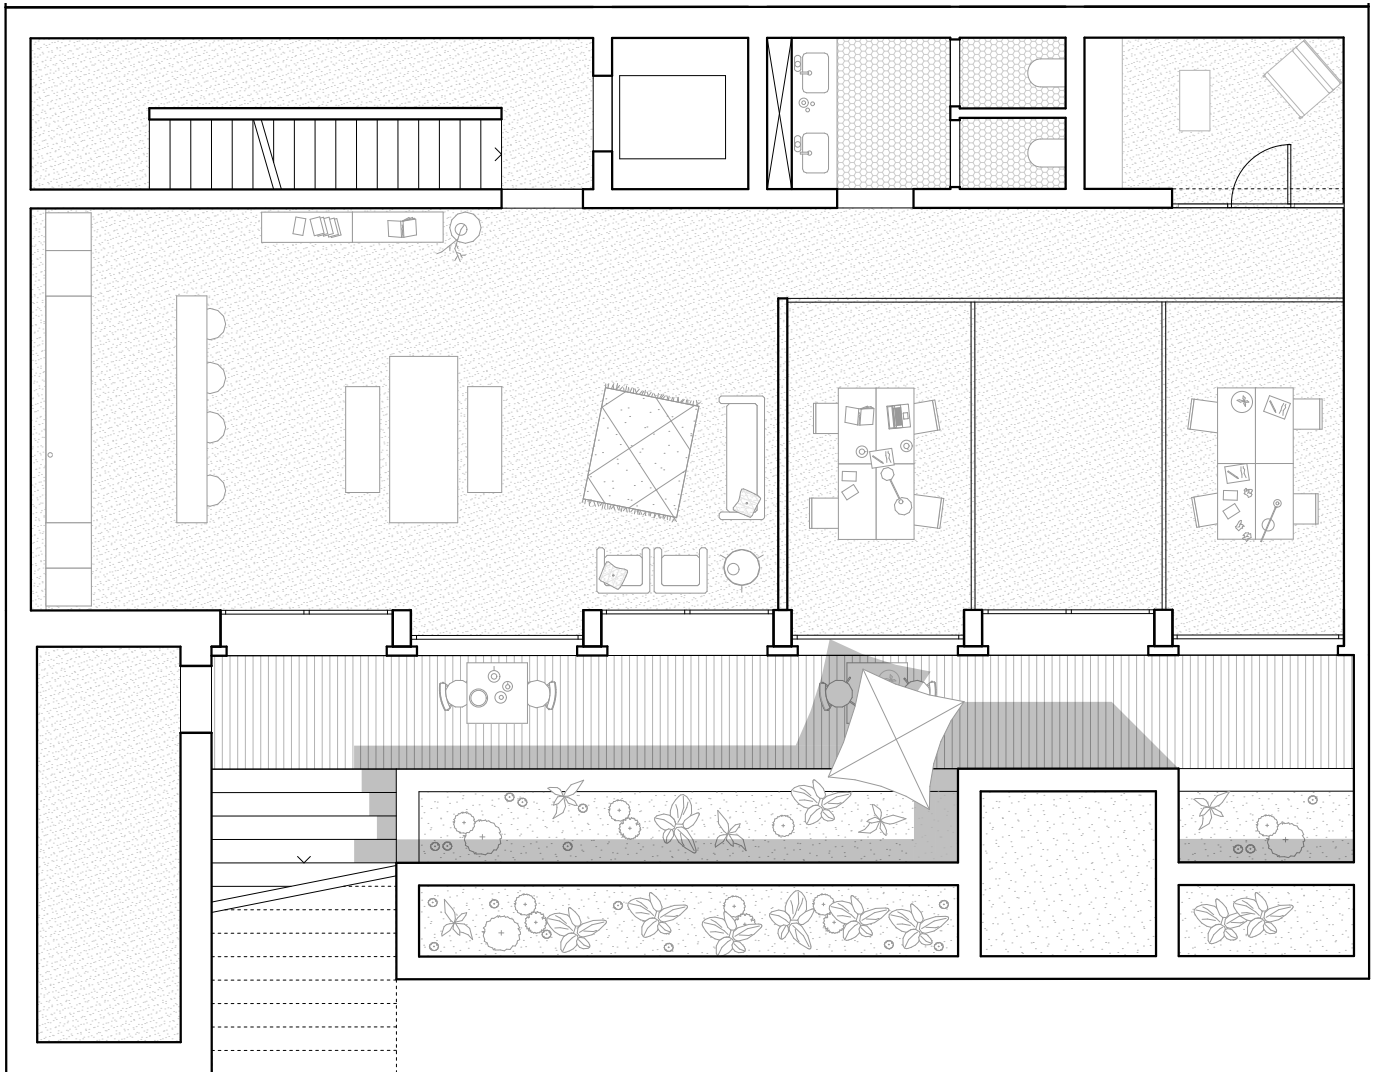

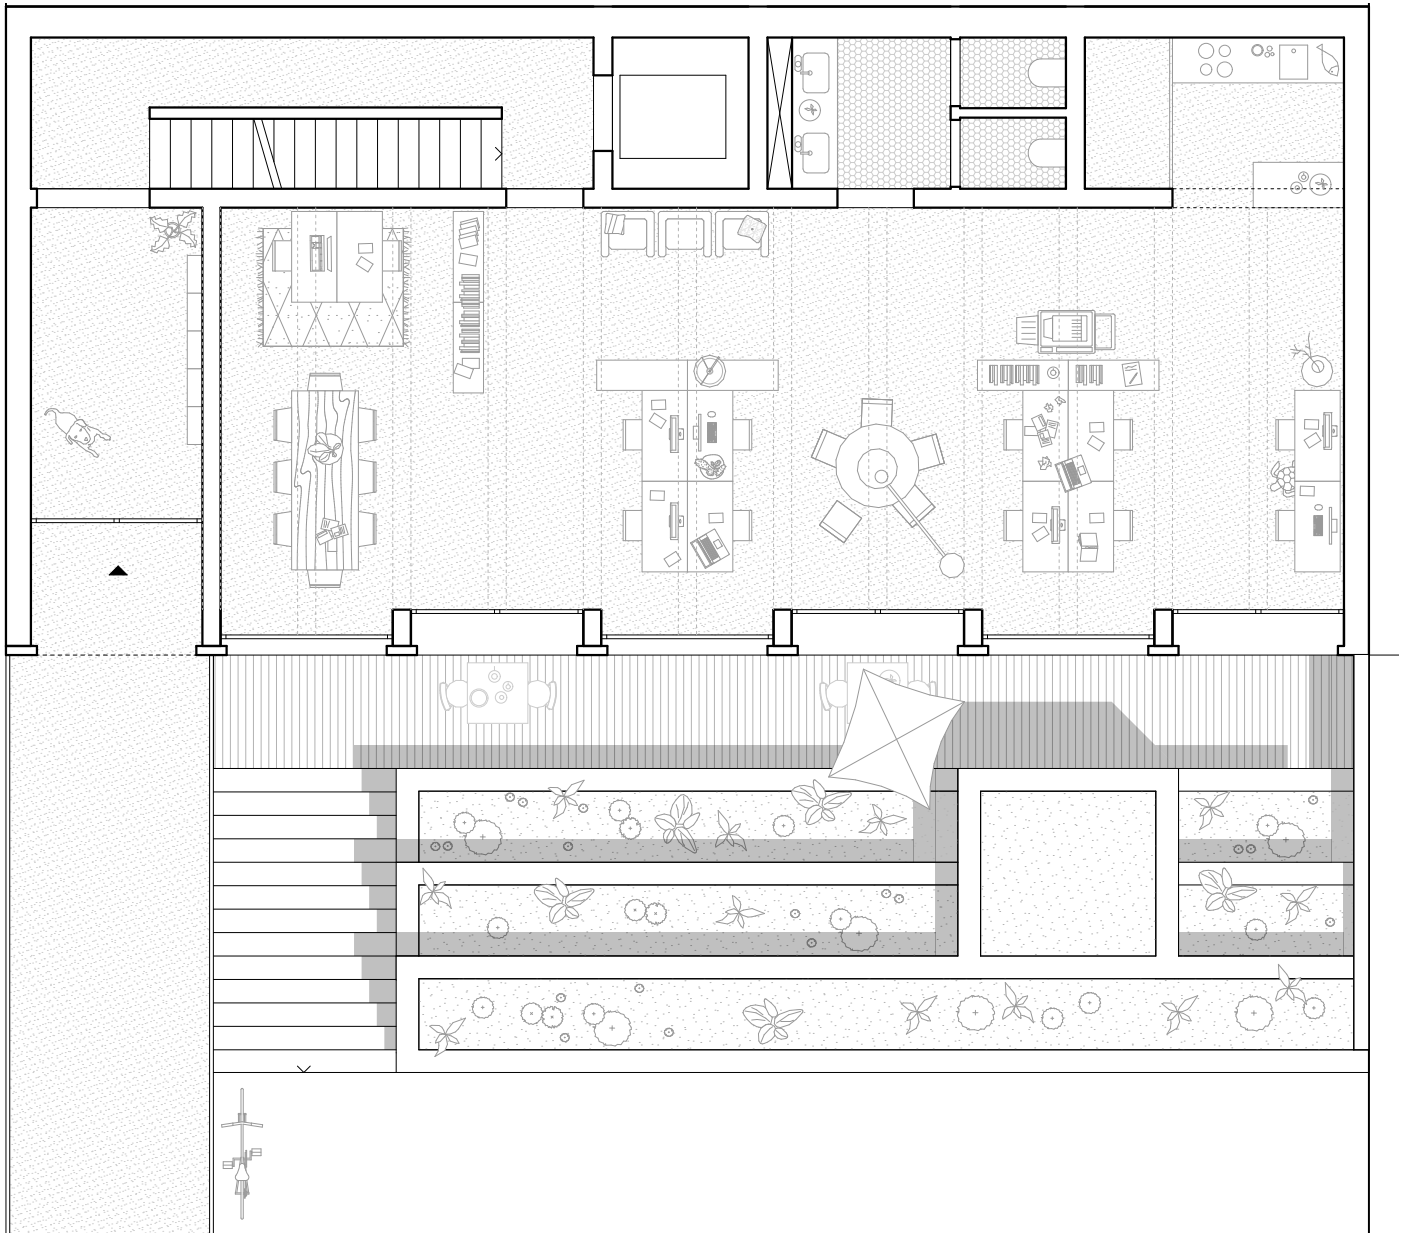

SECOND FLOOR 1:100

