


S06

Altezze: 1:1000


Lunghezze: 1:1000

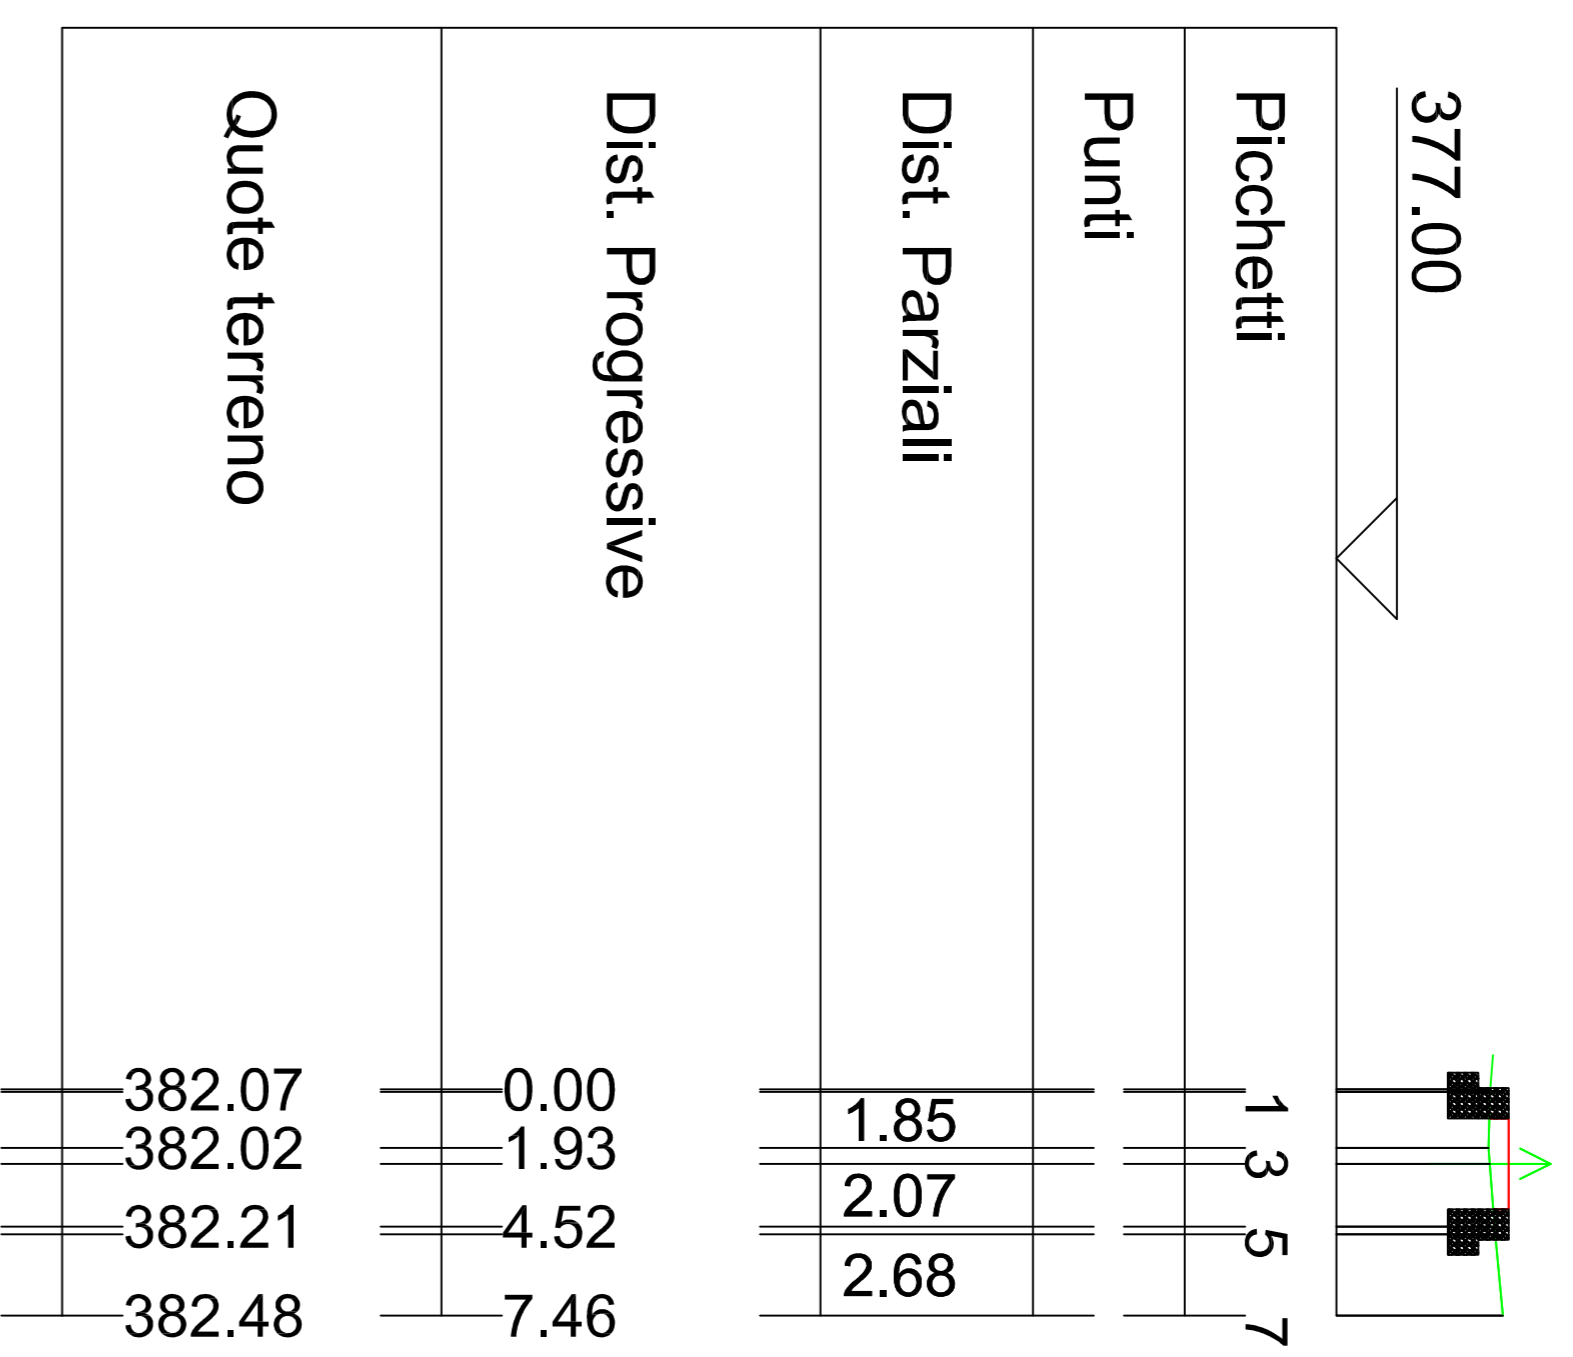

S09

Altezze: 1:1000


Lunghezze: 1:1000

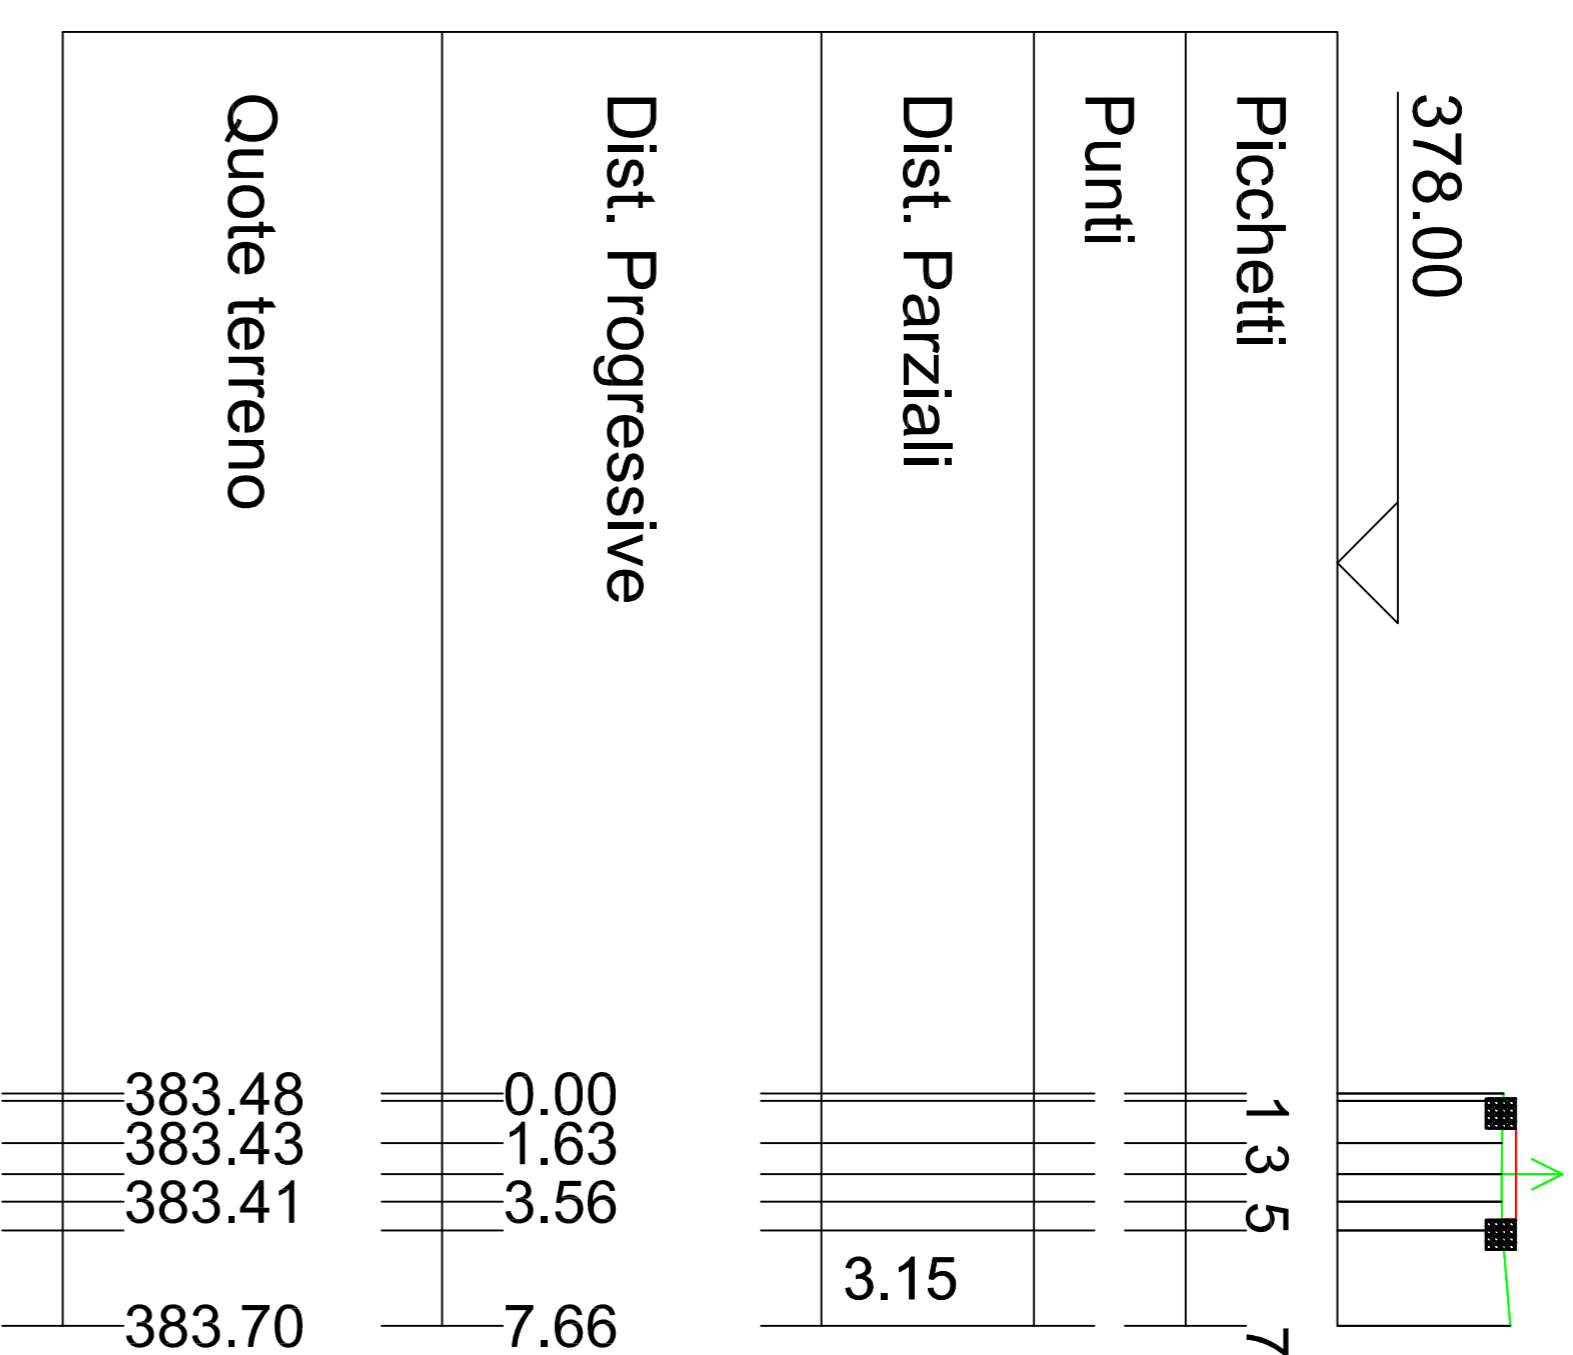

S10

Altezze: 1:1000


Lunghezze: 1:1000

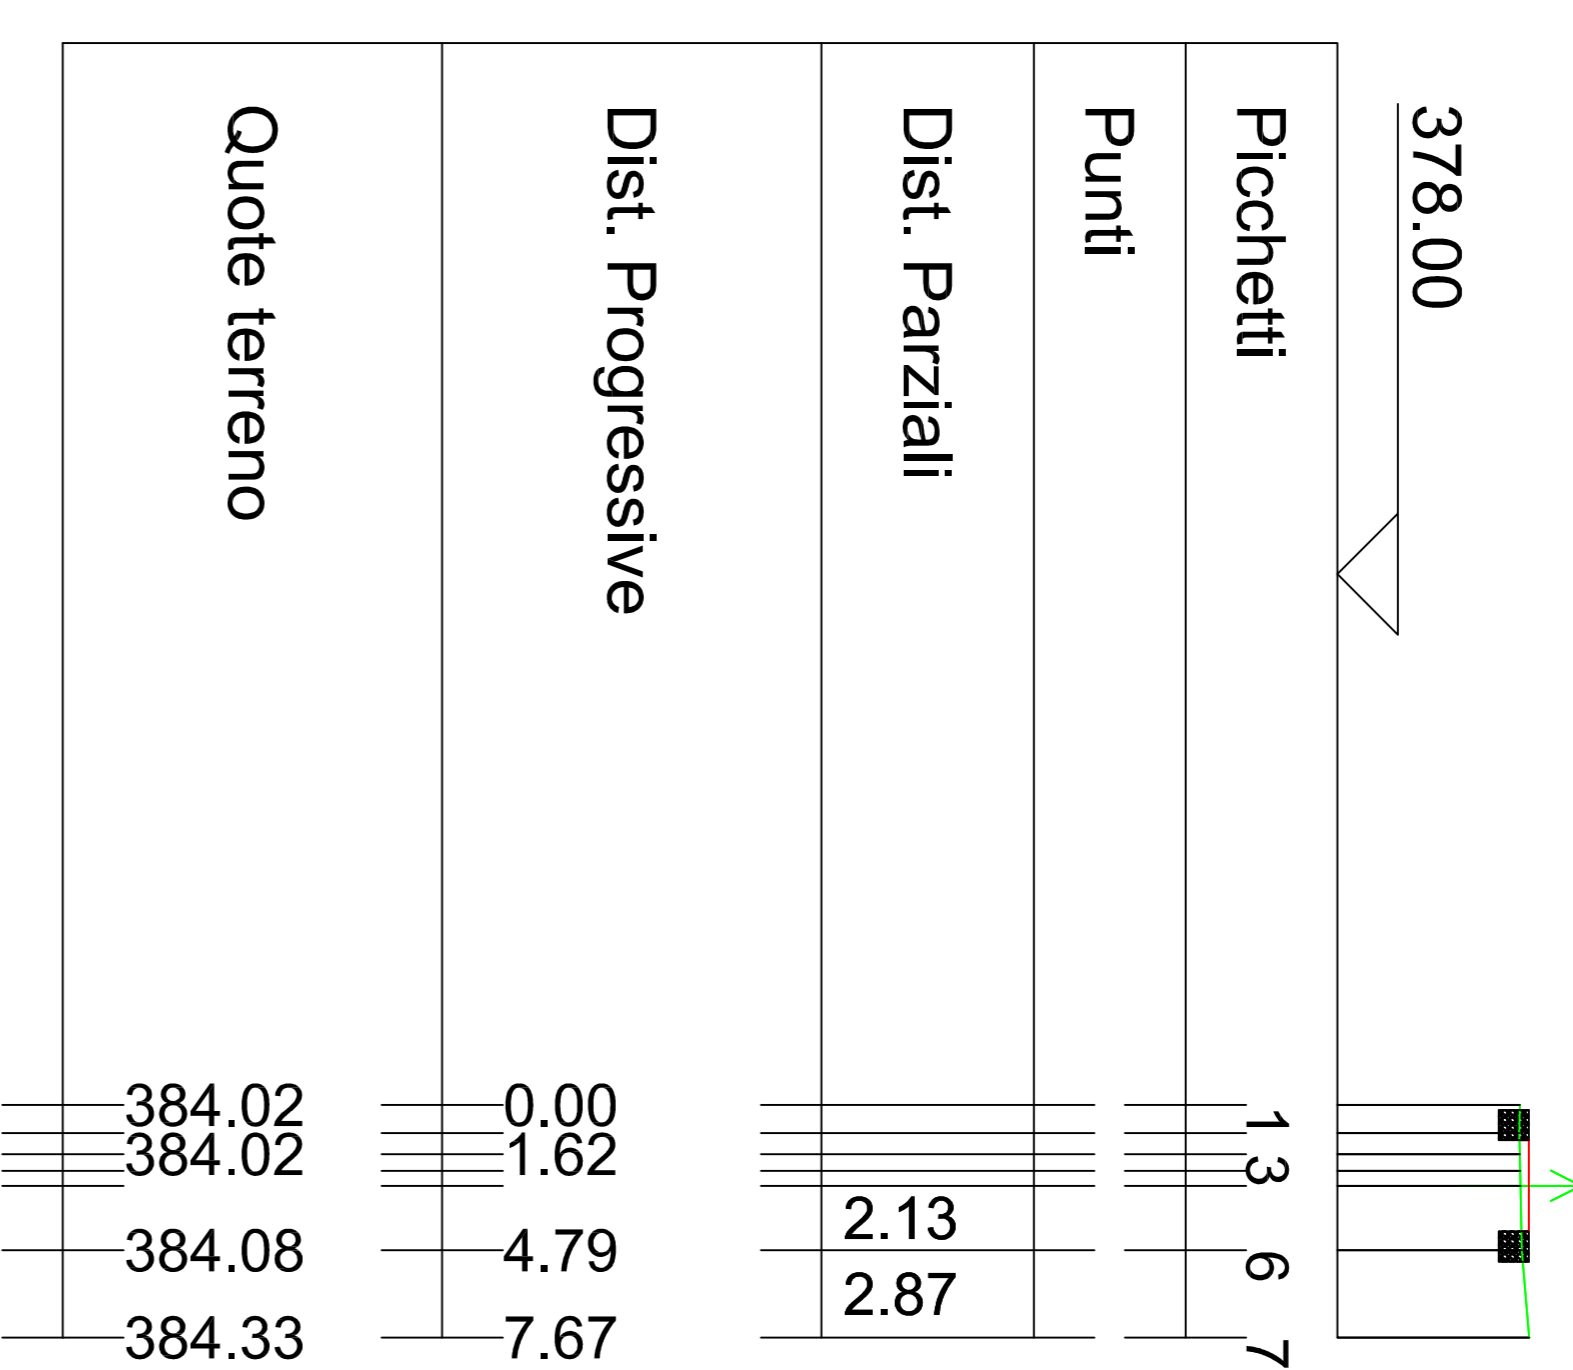

S08

Altezze: 1:1000


Lunghezze: 1:1000

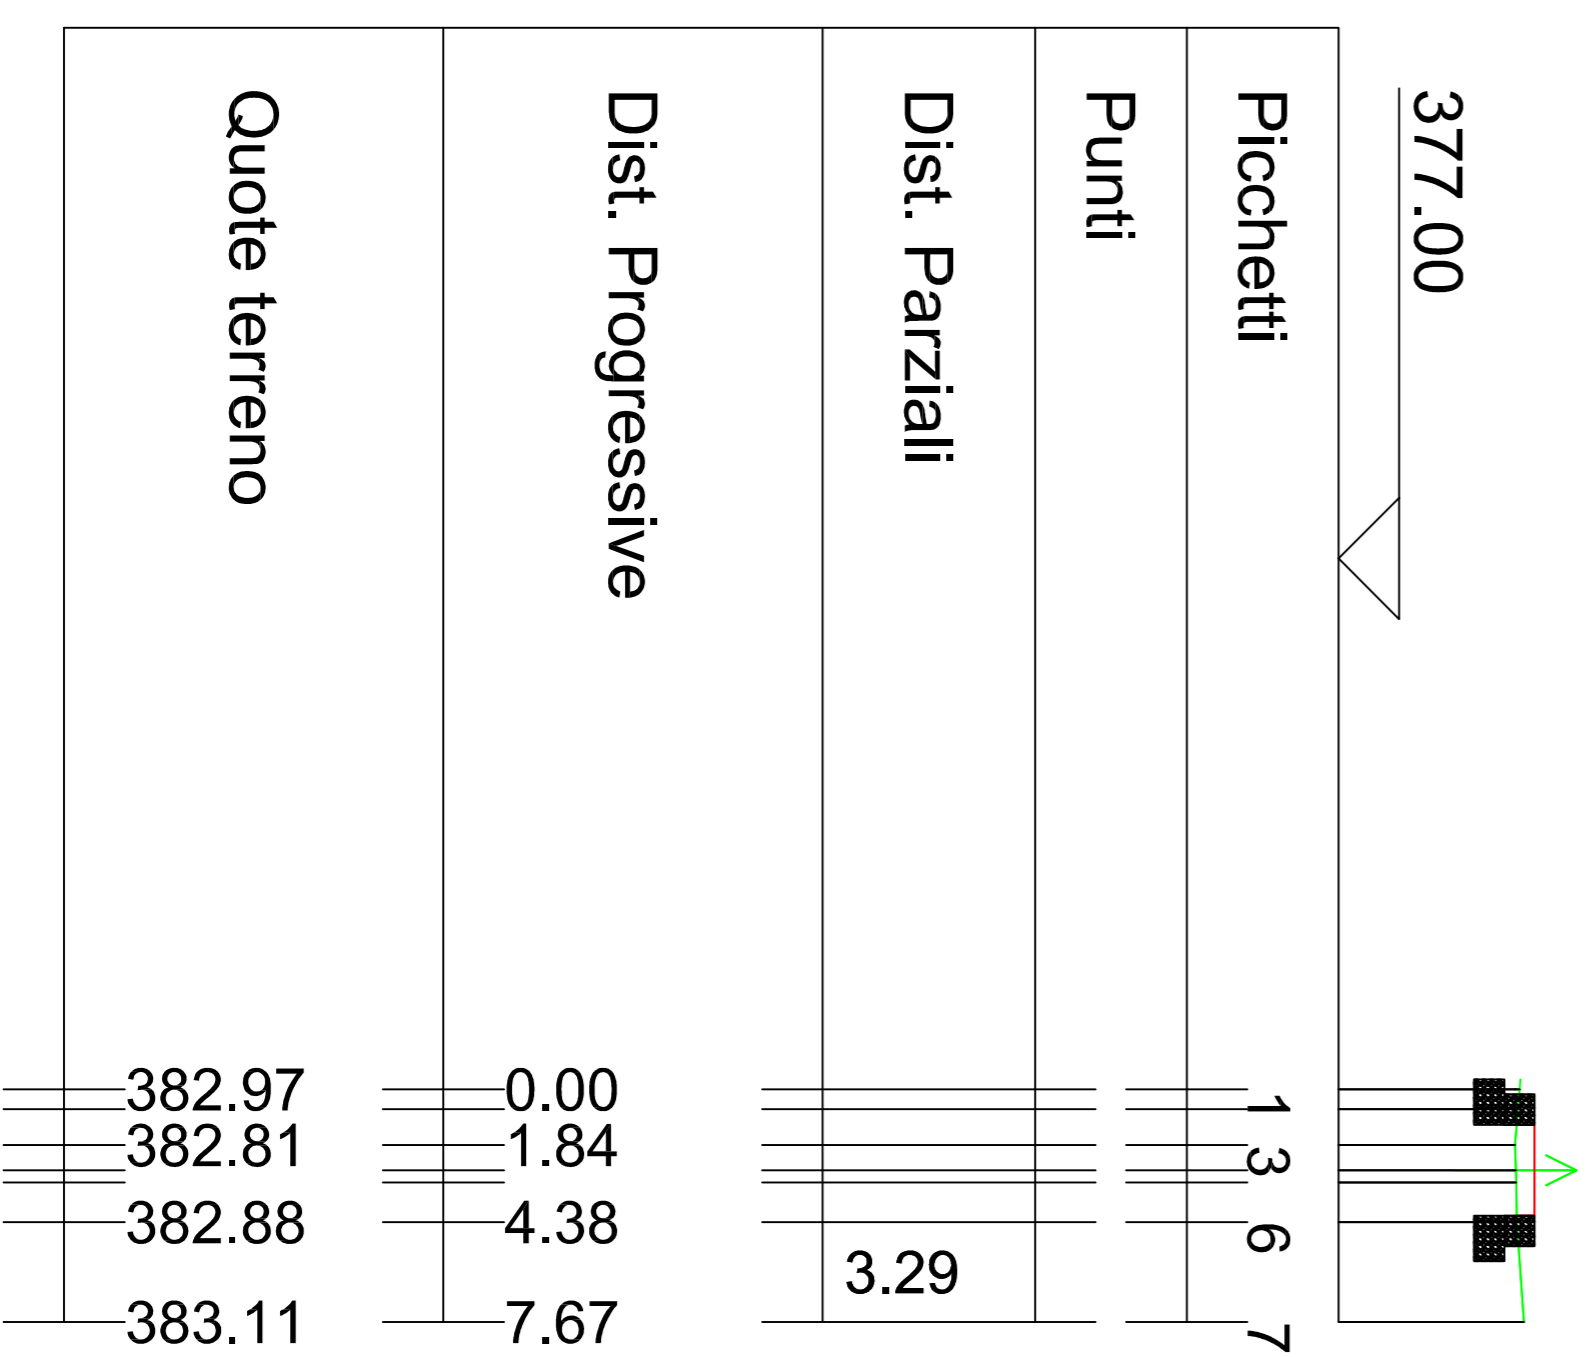

S11

Altezze: 1:1000

Lunghezze: 1:1000

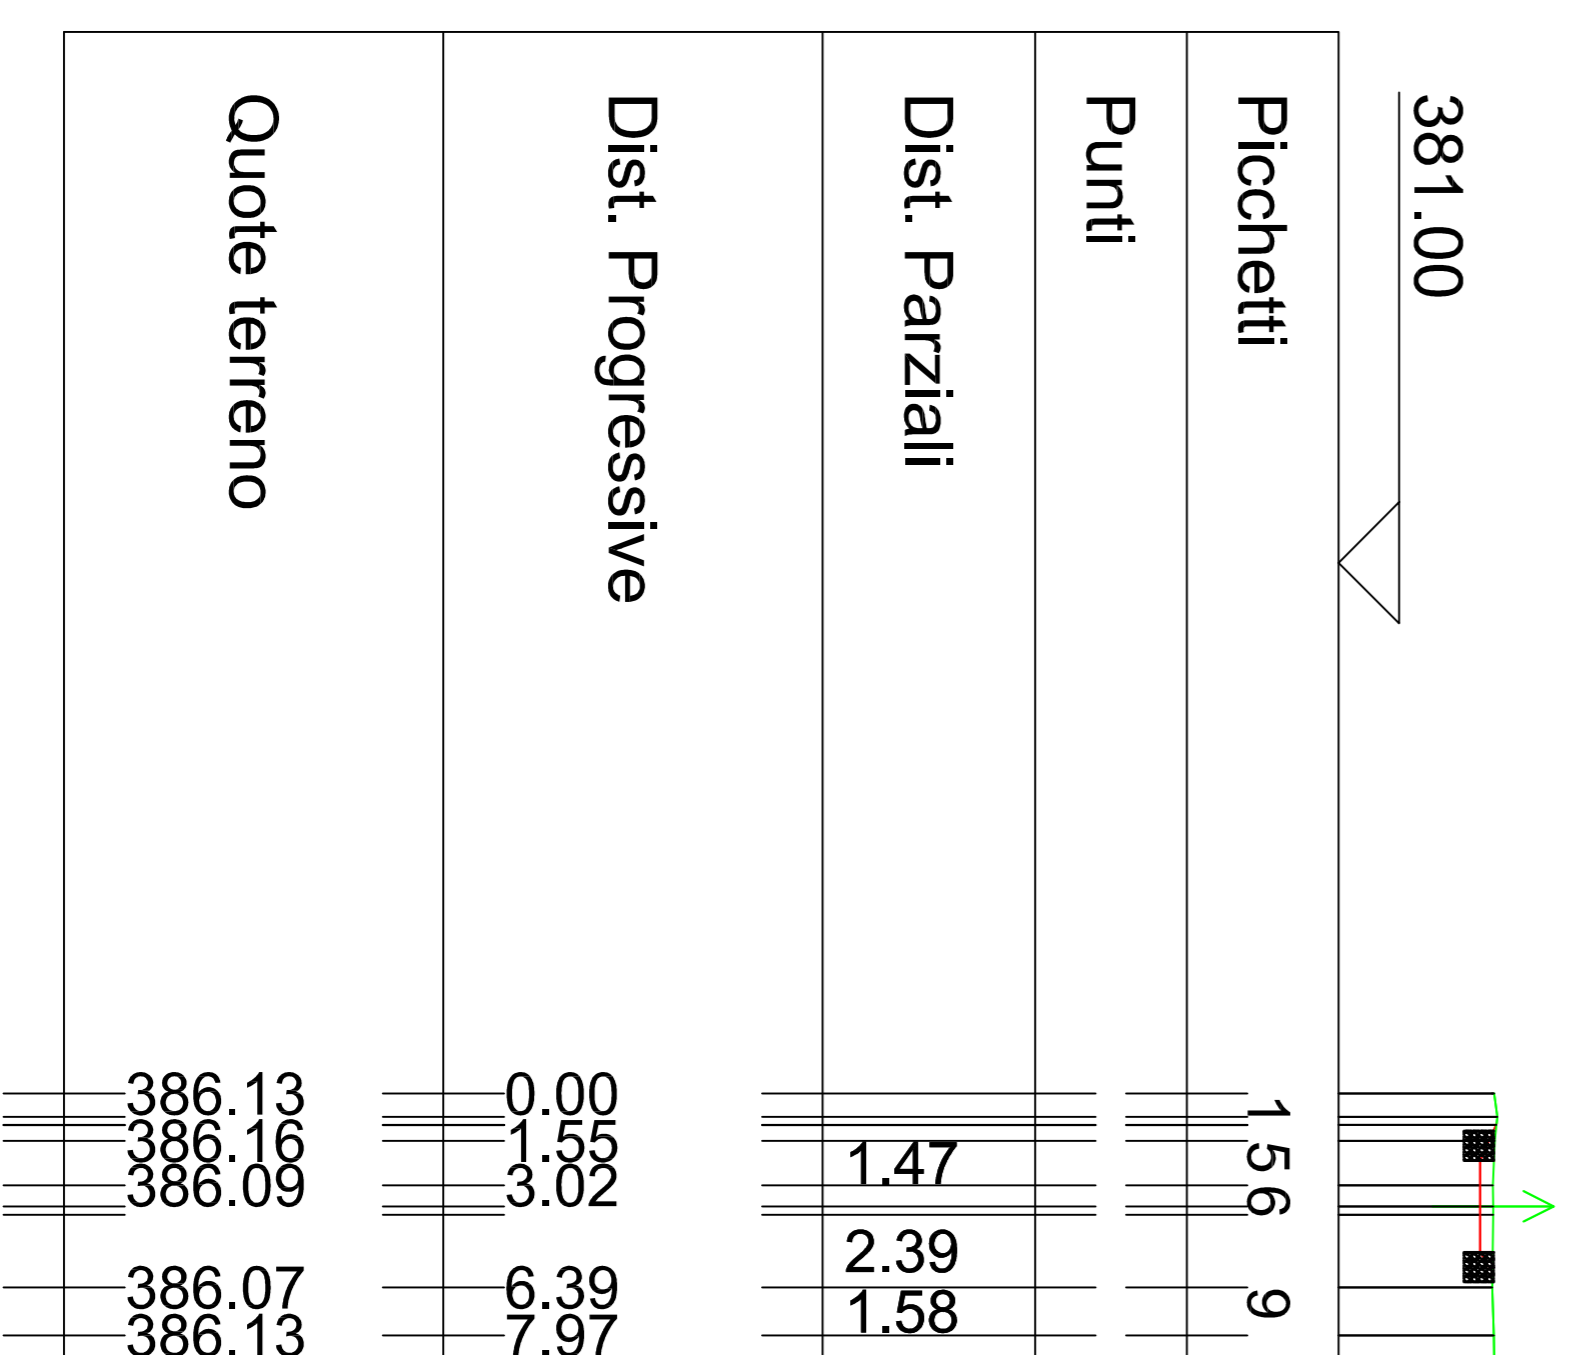

S12

Altezze: 1:1000

Lunghezze: 1:1000

