


west elevation

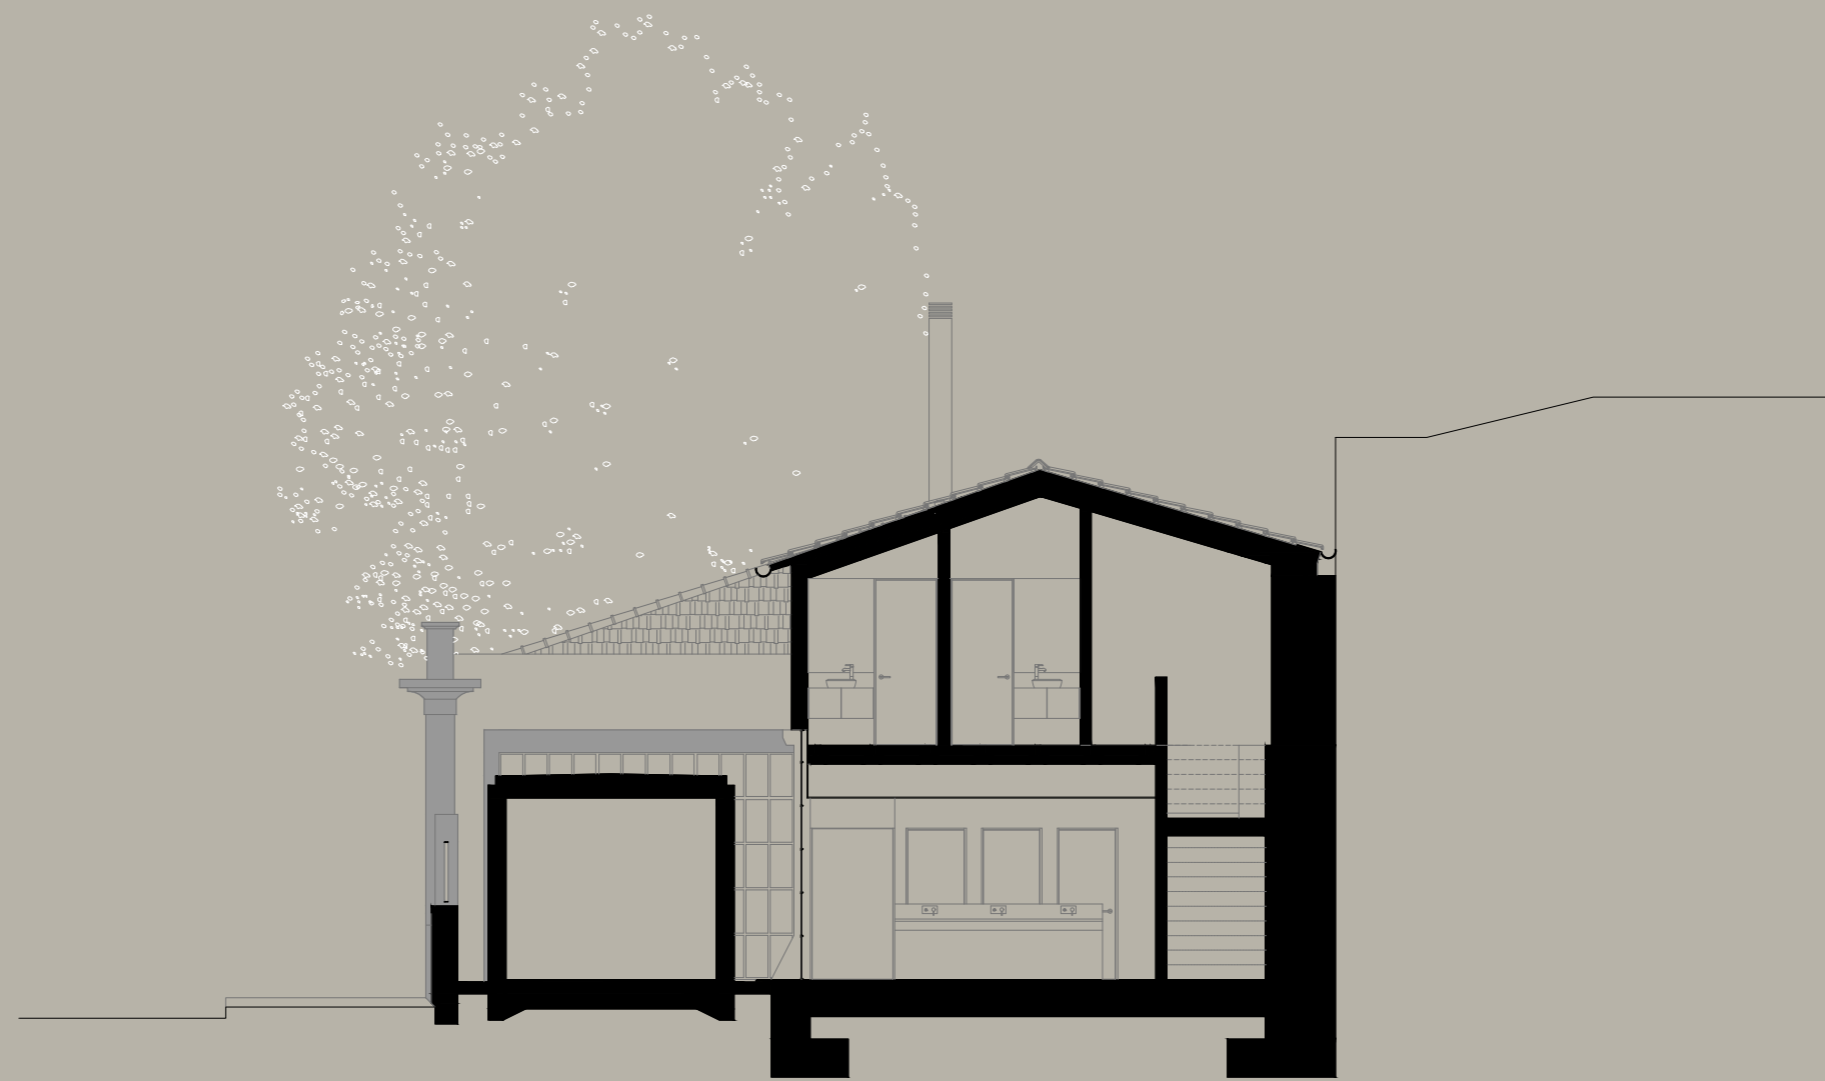

section bb'