


constructia deasupra display stationar
constructia pe cota +2.500

nivel plafon fals / ARMSTRONG / +3.000

un corp de iluminat montat pe plafon

line LED / banda LED

line LED / banda LED

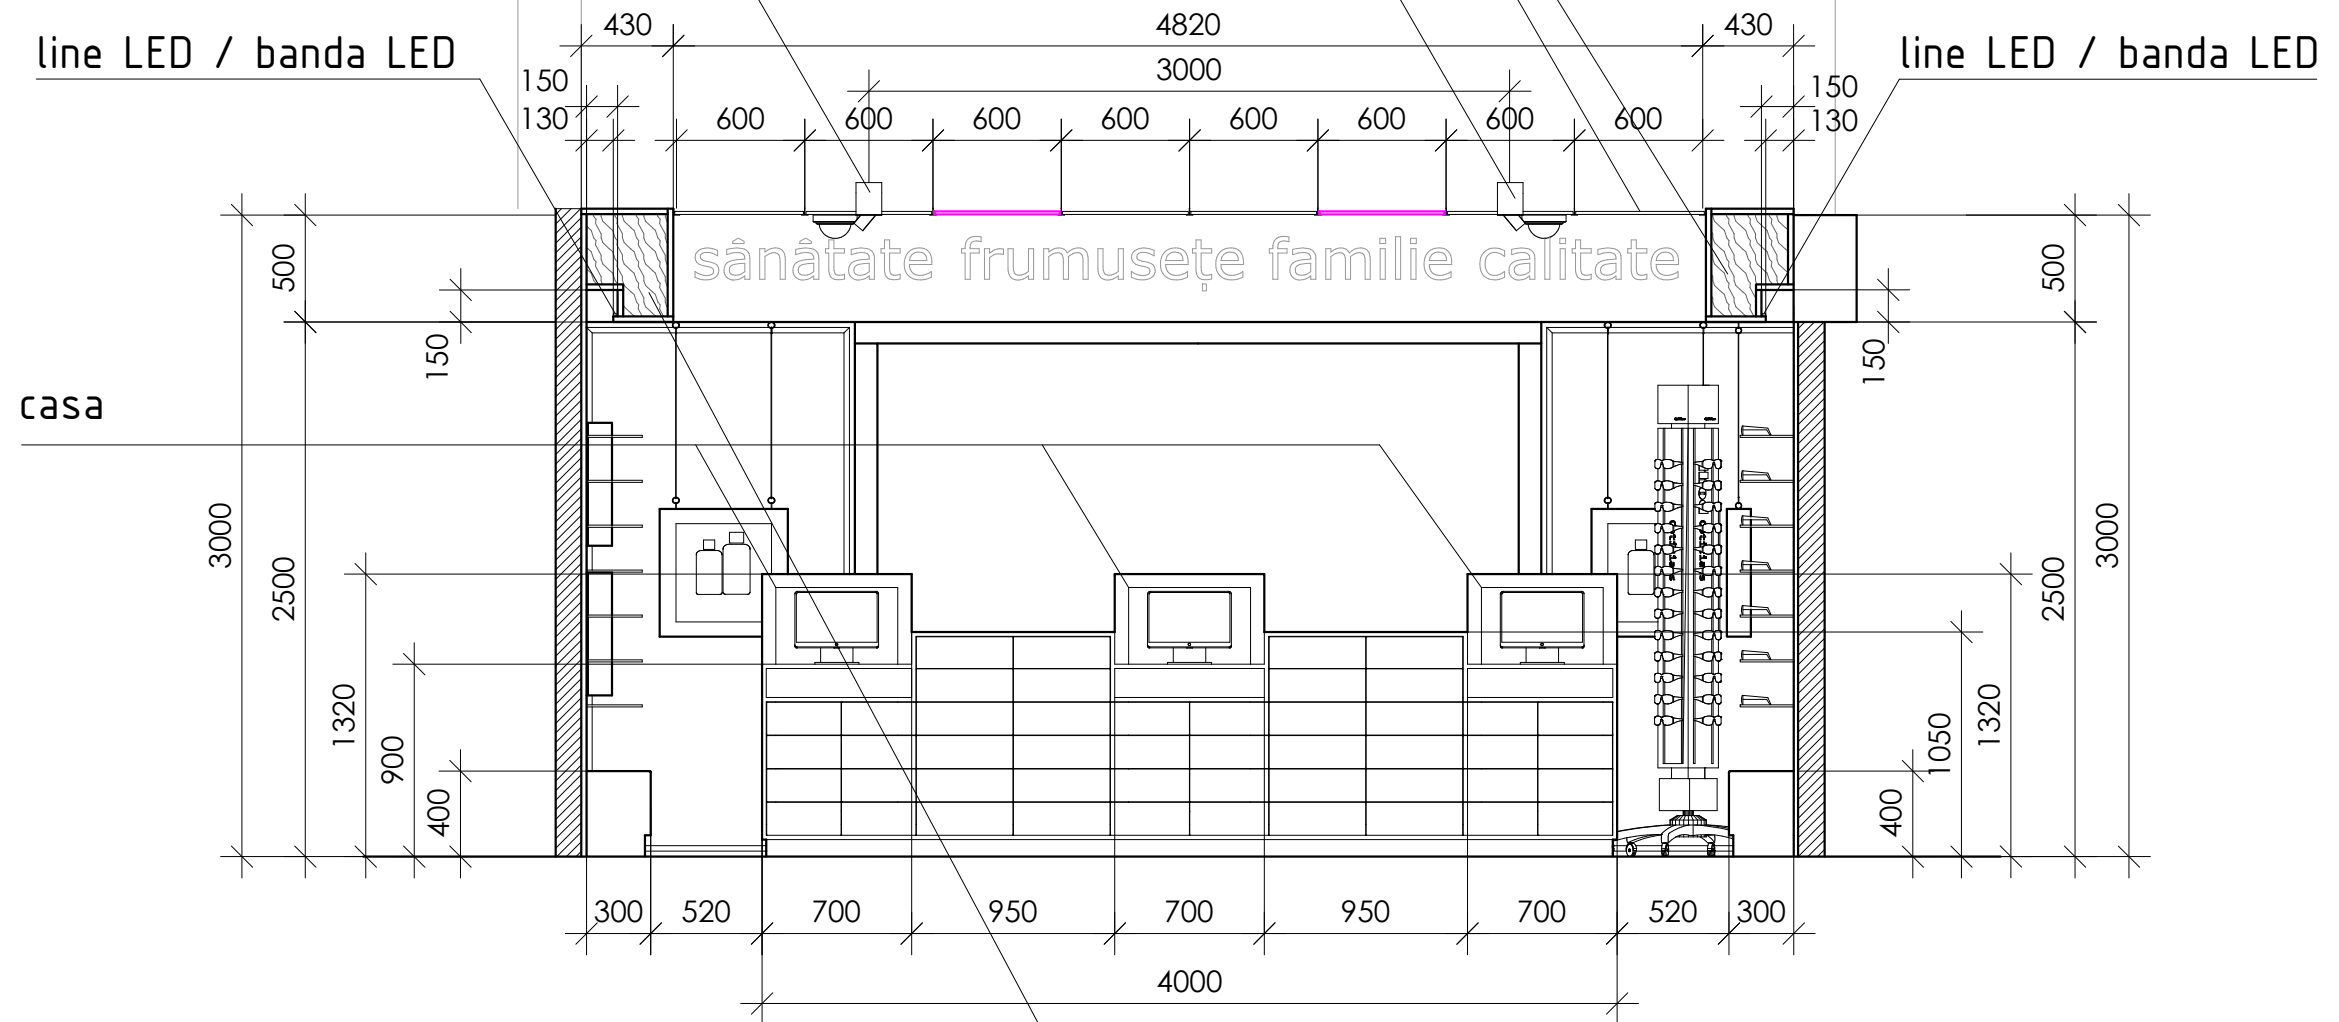

constructia deasupra display stationar
constructia pe cota +2.500

partea interioară axa fatadei A

A3